


KEY	
	DENOTES PROPOSED 40MPH SPEED LIMIT
	DENOTES PROPOSED 50MPH SPEED LIMIT
	DENOTES EXISTING 30MPH SPEED LIMIT
	DENOTES EXISTING 40MPH SPEED LIMIT
	DENOTES EXISTING UNRESTRICTED SPEED LIMIT

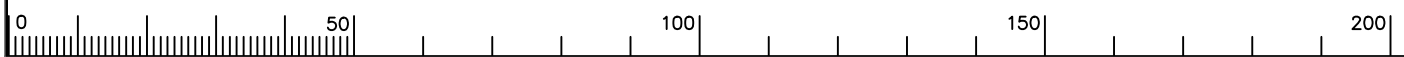

Notes

Rev.	Description	Drwn	Sig.	Date	Chkd	Sig.	Date	Appr	Sig.	Date

Rev.	Description	Drwn	Sig.	Date	Chkd	Sig.	Date	Appr	Sig.	Date

North Point

Based upon the Ordnance Survey mapping with the permission of the Controller of Her Majesty's Stationery Office. © Crown copyright. Unauthorised reproduction infringes Crown copyright and may lead to prosecution or civil proceedings. Surrey County Council LA 078872 1998.

Drawn by	ARC	Sig.	Date
Checked by	DC	Sig.	Date
Approved by	TPC	Sig.	Date

Project	PROPOSED SPEED LIMIT
Drawing	A246 EPSOM ROAD - WEST HORSLEY

SURREY COUNTY COUNCIL
Sustainable Development
West of Dorset
COUNCIL CHAMBERS
100, HIGH STREET, BIRMINGHAM, B4 6AT

Project No.	45280
Contract Sheet No.	45280/001
Rev.	-
Classification	PRESENTATION

SHEET 1 of 1