


WEST HORSLEY

EAST CLENDON

KEY	
	DENOTES PROPOSED 30MPH SPEED LIMIT
	DENOTES PROPOSED 40MPH SPEED LIMIT
	DENOTES PROPOSED 50MPH SPEED LIMIT
	DENOTES EXISTING 50MPH SPEED LIMIT
	DENOTES EXISTING UNRESTRICTED SPEED LIMIT

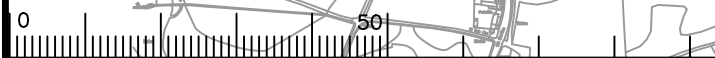

Notes

Rev.	Description	Drwn	Sig.	Date	Chkd	Sig.	Date	Appr	Sig.	Date
A	EXTENTS OF PROPOSED SPEED LIMITS AMENDED	ARC	ARC	03.03	DC	ARC	03.03	TPC	ARC	03.03
B	EXTENTS OF PROPOSED SPEED LIMITS AMENDED	RSC			DC			TPC		

North Point		
Drawn by	Sig.	Date
ARC	ARC	10/02
Checked by	Sig.	Date
DC	DC	10/02
Approved by	Sig.	Date
TPC	TPC	10/02

Project
EAST CLENDON VILLAGE SAFETY STUDY
 PROPOSED SPEED LIMITS

Scale 1:10000

SHEET 1 of 1

SURREY COUNTY COUNCIL
Sustainable Development

Project No.	45278
Contract Sheet No.	
Drawing No.	45278/003
Rev.	B
Classification	PRESENTATION

Head of Transportation
 B.S., M.Sc., CEng., FICE