

The Old Vicarage


A324 THE GREEN

THE GARDENS

CRICKET GROUND

AVENUE DE CAGNY

CAR PARK

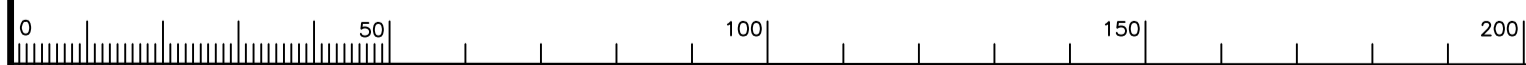

Rev.	Description	Drwn	Sig.	Date	Chkd	Sig.	Date	Appr	Sig.	Date

North Point	Drawn by	Checked by	Approved by
	AP		

Based upon the Ordnance Survey mapping with the permission of the Controller of Her Majesty's Stationery Office. © Crown copyright. Unauthorised reproduction infringes Crown copyright and may lead to prosecution or civil proceedings.
Surrey County Council LA 026872 2002.

Project: D48 AVENUE DE CAGNEY, PIRBRIGHT
RAISED TABLE AND JUNCTION IMPROVEMENTS

Drawing: TRO PLAN

Date: MAY 21

Project No. PC0734

Contract Sheet No. PC0734-04

Classification: DRAFT

It is assumed that all works will be carried out by a competent contractor working, where appropriate, to an approved method statement.

SAFETY, HEALTH AND ENVIRONMENTAL INFORMATION

In addition to the hazards/risks normally associated with the types of work detailed on this drawing, note the following significant residual risks. (Reference shall also be made to the Design Hazard Log)

CONSTRUCTION:

MAINTENANCE/CLEANING:

USE:

DECOMMISSIONING/DEMOLITION:

It is assumed that all works will be carried out by a competent contractor working, where appropriate, to an approved method statement.