


|                |                          |
|----------------|--------------------------|
| Sign Reference | 619                      |
| Height         | 600mm                    |
| Width          | 600mm                    |
| Area           | 0.28 m <sup>2</sup>      |
| Material       | Class R3B Microprismatic |
| Mount Height   | 2300                     |

x4

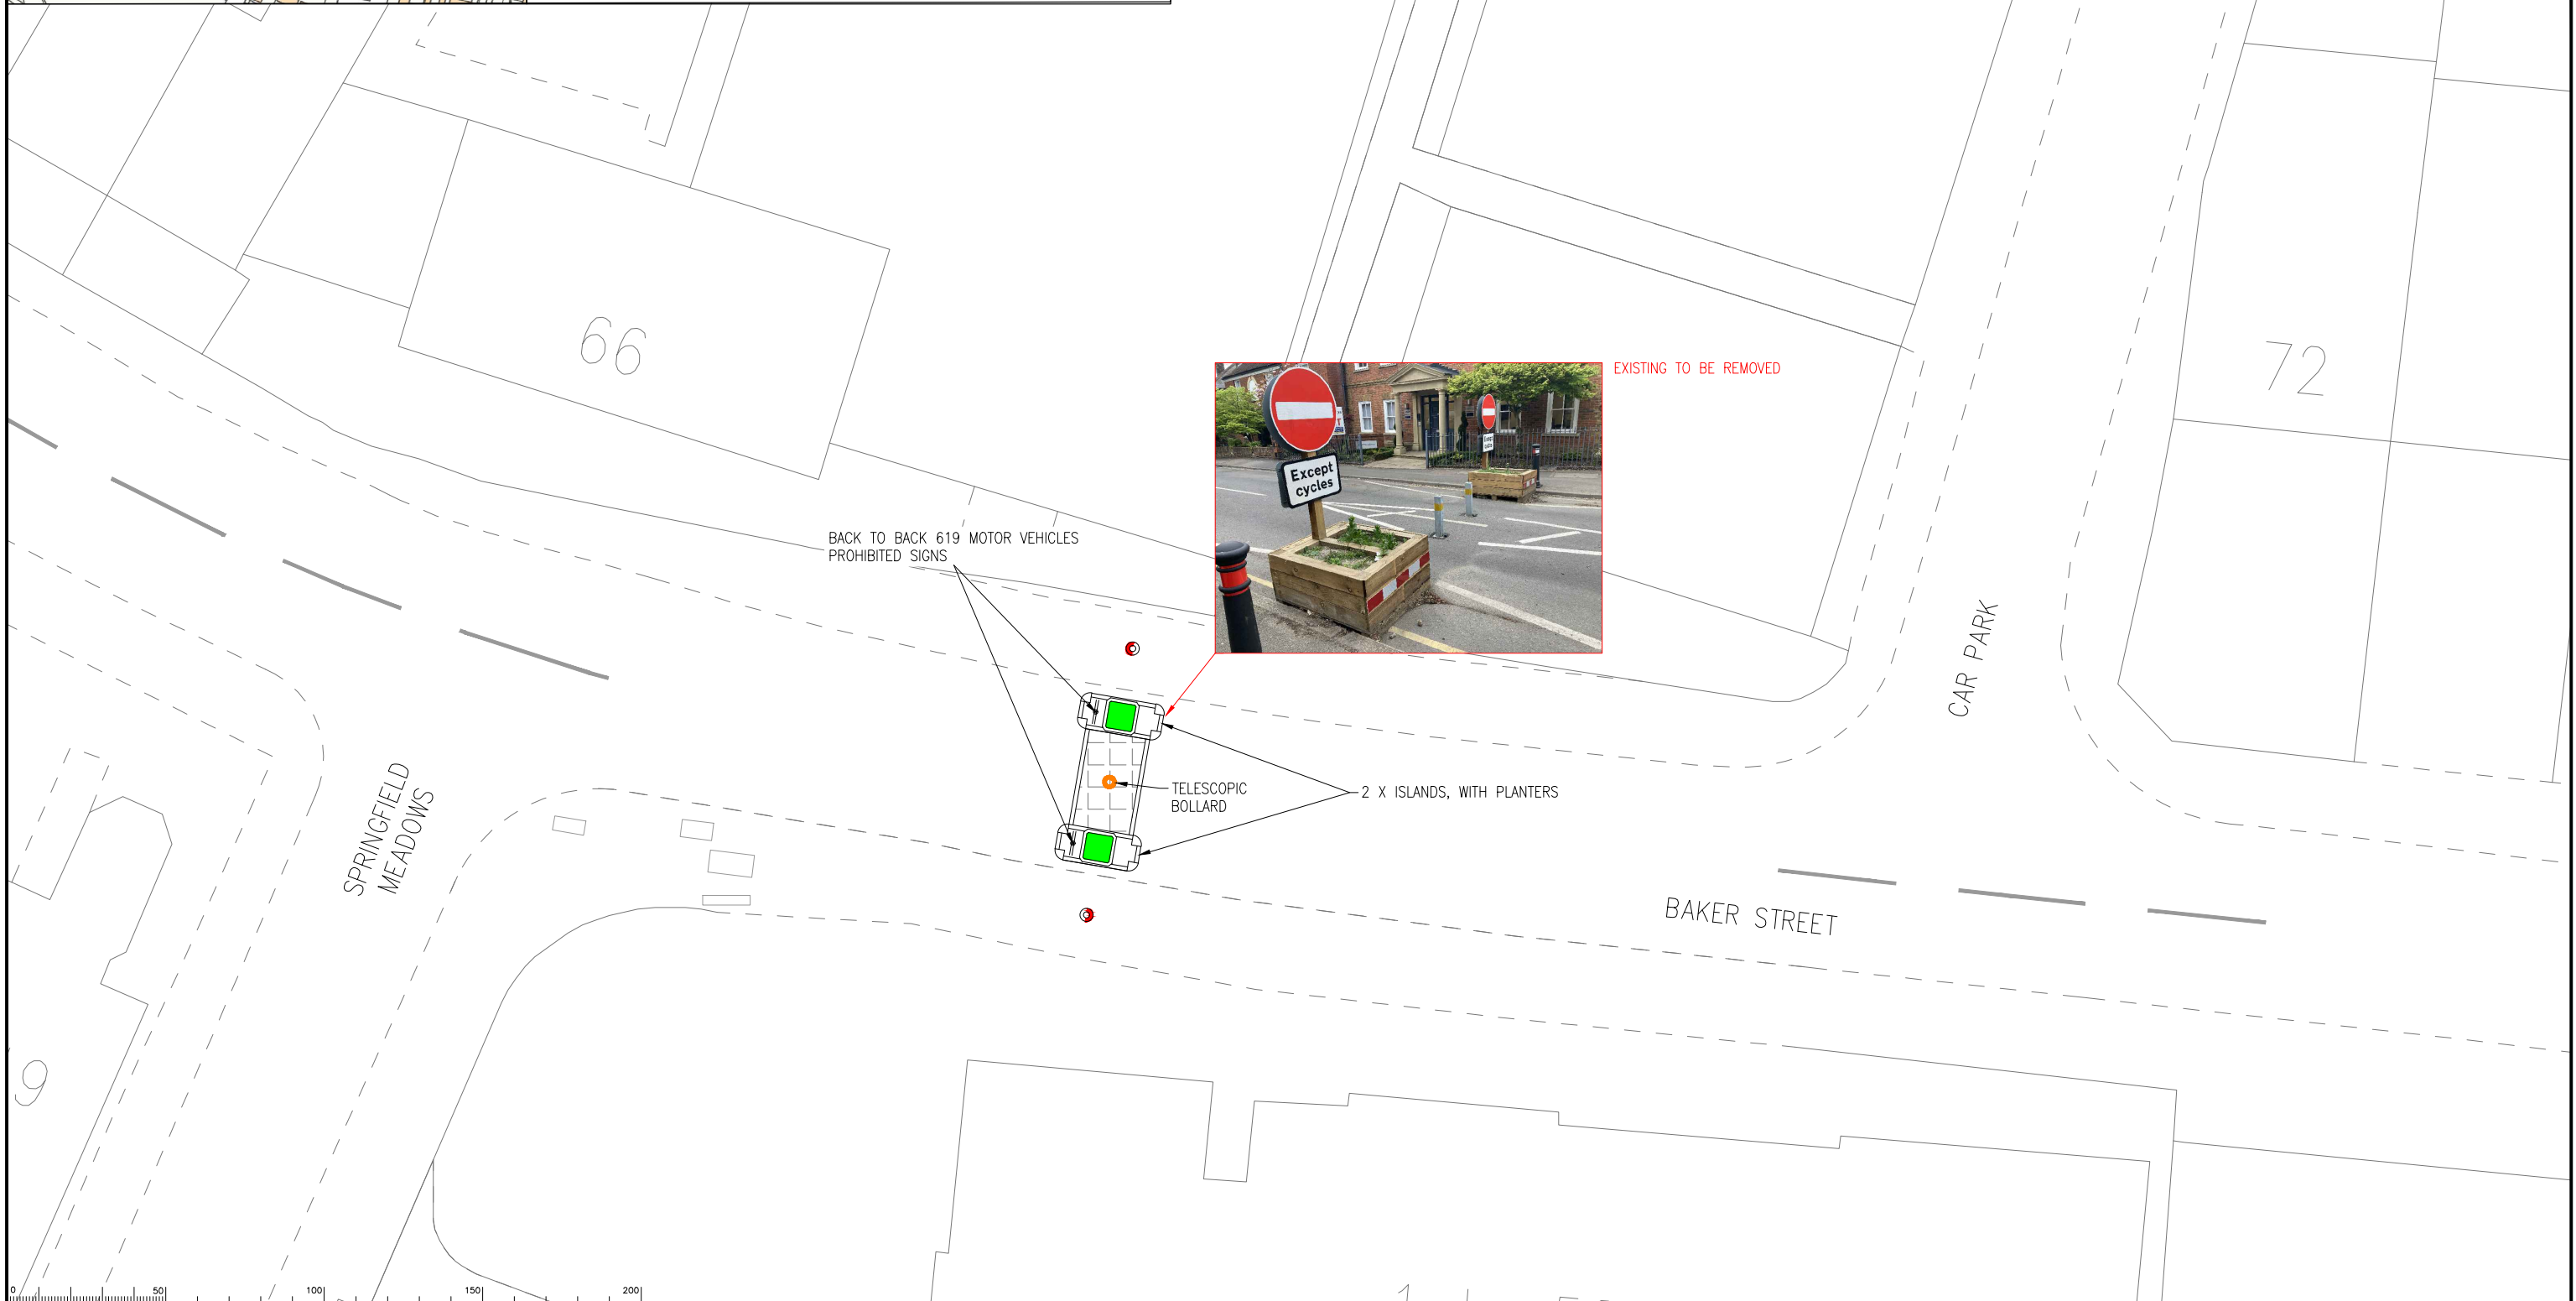

Notes

| Rev. | Description | Drwn | Sig. | Date | Chkd | Sig. | Date | Apr | Sig. | Date |
|------|-------------|------|------|------|------|------|------|-----|------|------|
|      |             |      |      |      |      |      |      |     |      |      |
|      |             |      |      |      |      |      |      |     |      |      |
| North Point   | Project   |                        |                    |        |             |           |          |            |                |       |  |      |  |             |  |      |  |      |  |
|---|---|------------------------|--------------------|--------|-------------|-----------|----------|------------|----------------|-------|--|------|--|-------------|--|------|--|------|--|
|   | *Based upon the Ordnance Survey mapping with the permission of the Controller of Her Majesty's Stationery Office © Crown copyright. Unauthorised reproduction infringes Crown copyright and may lead to prosecution or civil proceedings.<br>Surrey County Council LA 076872 2002.                                      |                        |                    |        |             |           |          |            |                |       |  |      |  |             |  |      |  |      |  |
|   | <table border="1"> <tr> <td>Drawn by</td> <td>JW</td> <td>Sig.</td> <td>JW</td> <td>Date</td> <td>18-06-21</td> </tr> <tr> <td>Checked by</td> <td> </td> <td>Sig.</td> <td> </td> <td>Date</td> <td> </td> </tr> <tr> <td>Approved by</td> <td> </td> <td>Sig.</td> <td> </td> <td>Date</td> <td> </td> </tr> </table> | Drawn by               | JW                 | Sig.   | JW          | Date      | 18-06-21 | Checked by |                | Sig.  |  | Date |  | Approved by |  | Sig. |  | Date |  |
|   | Drawn by  | JW                     | Sig.               | JW     | Date        | 18-06-21  |          |            |                |       |  |      |  |             |  |      |  |      |  |
| Checked by  |   | Sig.                   |                    | Date   |             |           |          |            |                |       |  |      |  |             |  |      |  |      |  |
| Approved by   |   | Sig.                   |                    | Date   |             |           |          |            |                |       |  |      |  |             |  |      |  |      |  |
| <table border="1"> <tr> <td>Project</td> <td>BAKER STREET WEYBRIDGE</td> </tr> <tr> <td>Contract Sheet No.</td> <td>PC1151</td> </tr> <tr> <td>Drawing No.</td> <td>PC1151-02</td> </tr> <tr> <td>Rev.</td> <td>-</td> </tr> <tr> <td>Classification</td> <td>DRAFT</td> </tr> </table> | Project   | BAKER STREET WEYBRIDGE | Contract Sheet No. | PC1151 | Drawing No. | PC1151-02 | Rev.     | -          | Classification | DRAFT |  |      |  |             |  |      |  |      |  |
| Project   | BAKER STREET WEYBRIDGE  |                        |                    |        |             |           |          |            |                |       |  |      |  |             |  |      |  |      |  |
| Contract Sheet No.  | PC1151  |                        |                    |        |             |           |          |            |                |       |  |      |  |             |  |      |  |      |  |
| Drawing No.   | PC1151-02   |                        |                    |        |             |           |          |            |                |       |  |      |  |             |  |      |  |      |  |
| Rev.  | -   |                        |                    |        |             |           |          |            |                |       |  |      |  |             |  |      |  |      |  |
| Classification  | DRAFT   |                        |                    |        |             |           |          |            |                |       |  |      |  |             |  |      |  |      |  |

Project No. PC1151  
 Contract Sheet No. PC1151-02  
 Rev. -  
 Classification DRAFT

BAKER STREET WEYBRIDGE  
 MODAL FILTER PROPOSAL  
 MOTOR VEHICLES PROHIBITED

SHEET 1 OF 1

File Name: \\E:\IPC\all\resource\Pool\Projects\WE Eimbridge\PC1151 Baker Street Weybridge No Entry\6 Drawings\Current\PC1151-02 Baker Street - Modal Filter\Proposals\18-06-21.dwg