


CENTRE OF PROPOSED 4.0m WIDTH ZEBRA CROSSING TO BE 1.0m NORTH-EAST OF PROPERTY BOUNDARY BETWEEN No.3 AND No.5.

CENTRE OF PROPOSED 10.50m WIDTH FULL WIDTH ROAD TABLE TO BE 1.0m NORTH-EAST OF PROPERTY BOUNDARY BETWEEN No.3 AND No.5.

NO PARKING FOR THE WIDTH OF THE CROSSING AND ZIG-ZAG MARKINGS MEASURING APPROX. 43.0m FROM THE CENTRE OF THE CROSSING

NO PARKING FOR THE WIDTH OF THE CROSSING AND ZIG-ZAG MARKINGS MEASURING APPROX. 34.0m FROM THE CENTRE OF THE CROSSING

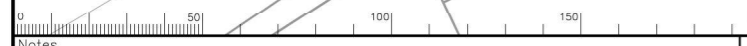

Notes

Rev.	Description	Drwn	Sig.	Date	Chkd	Sig.	Date	Appr	Sig.	Date

North Point	Project	Contract Sheet No.	Project No.
	BOXGROVE LANE, MERROW ZEBRA CROSSING ON RAISED TABLE	PC1282	PC1282
	TRO DRAWING	Drawing No. PC1281-03	Rev. -
	SHEET 1 OF 1	Classification PRESENTATION	-

Drawn by	Sig.	Date	Checked by originator	Sig.	Date	Approved by	Sig.	Date
CHB	CHB	FEB 22						

Scale: 1:200 AT A3

Based upon the Ordnance Survey mapping with the permission of the Controller of Her Majesty's Stationery Office. Crown copyright. Unauthorised reproduction infringes Crown copyright and may lead to prosecution or civil proceedings. Surrey County Council LA 076872 2002.

SURREY COUNTY COUNCIL