


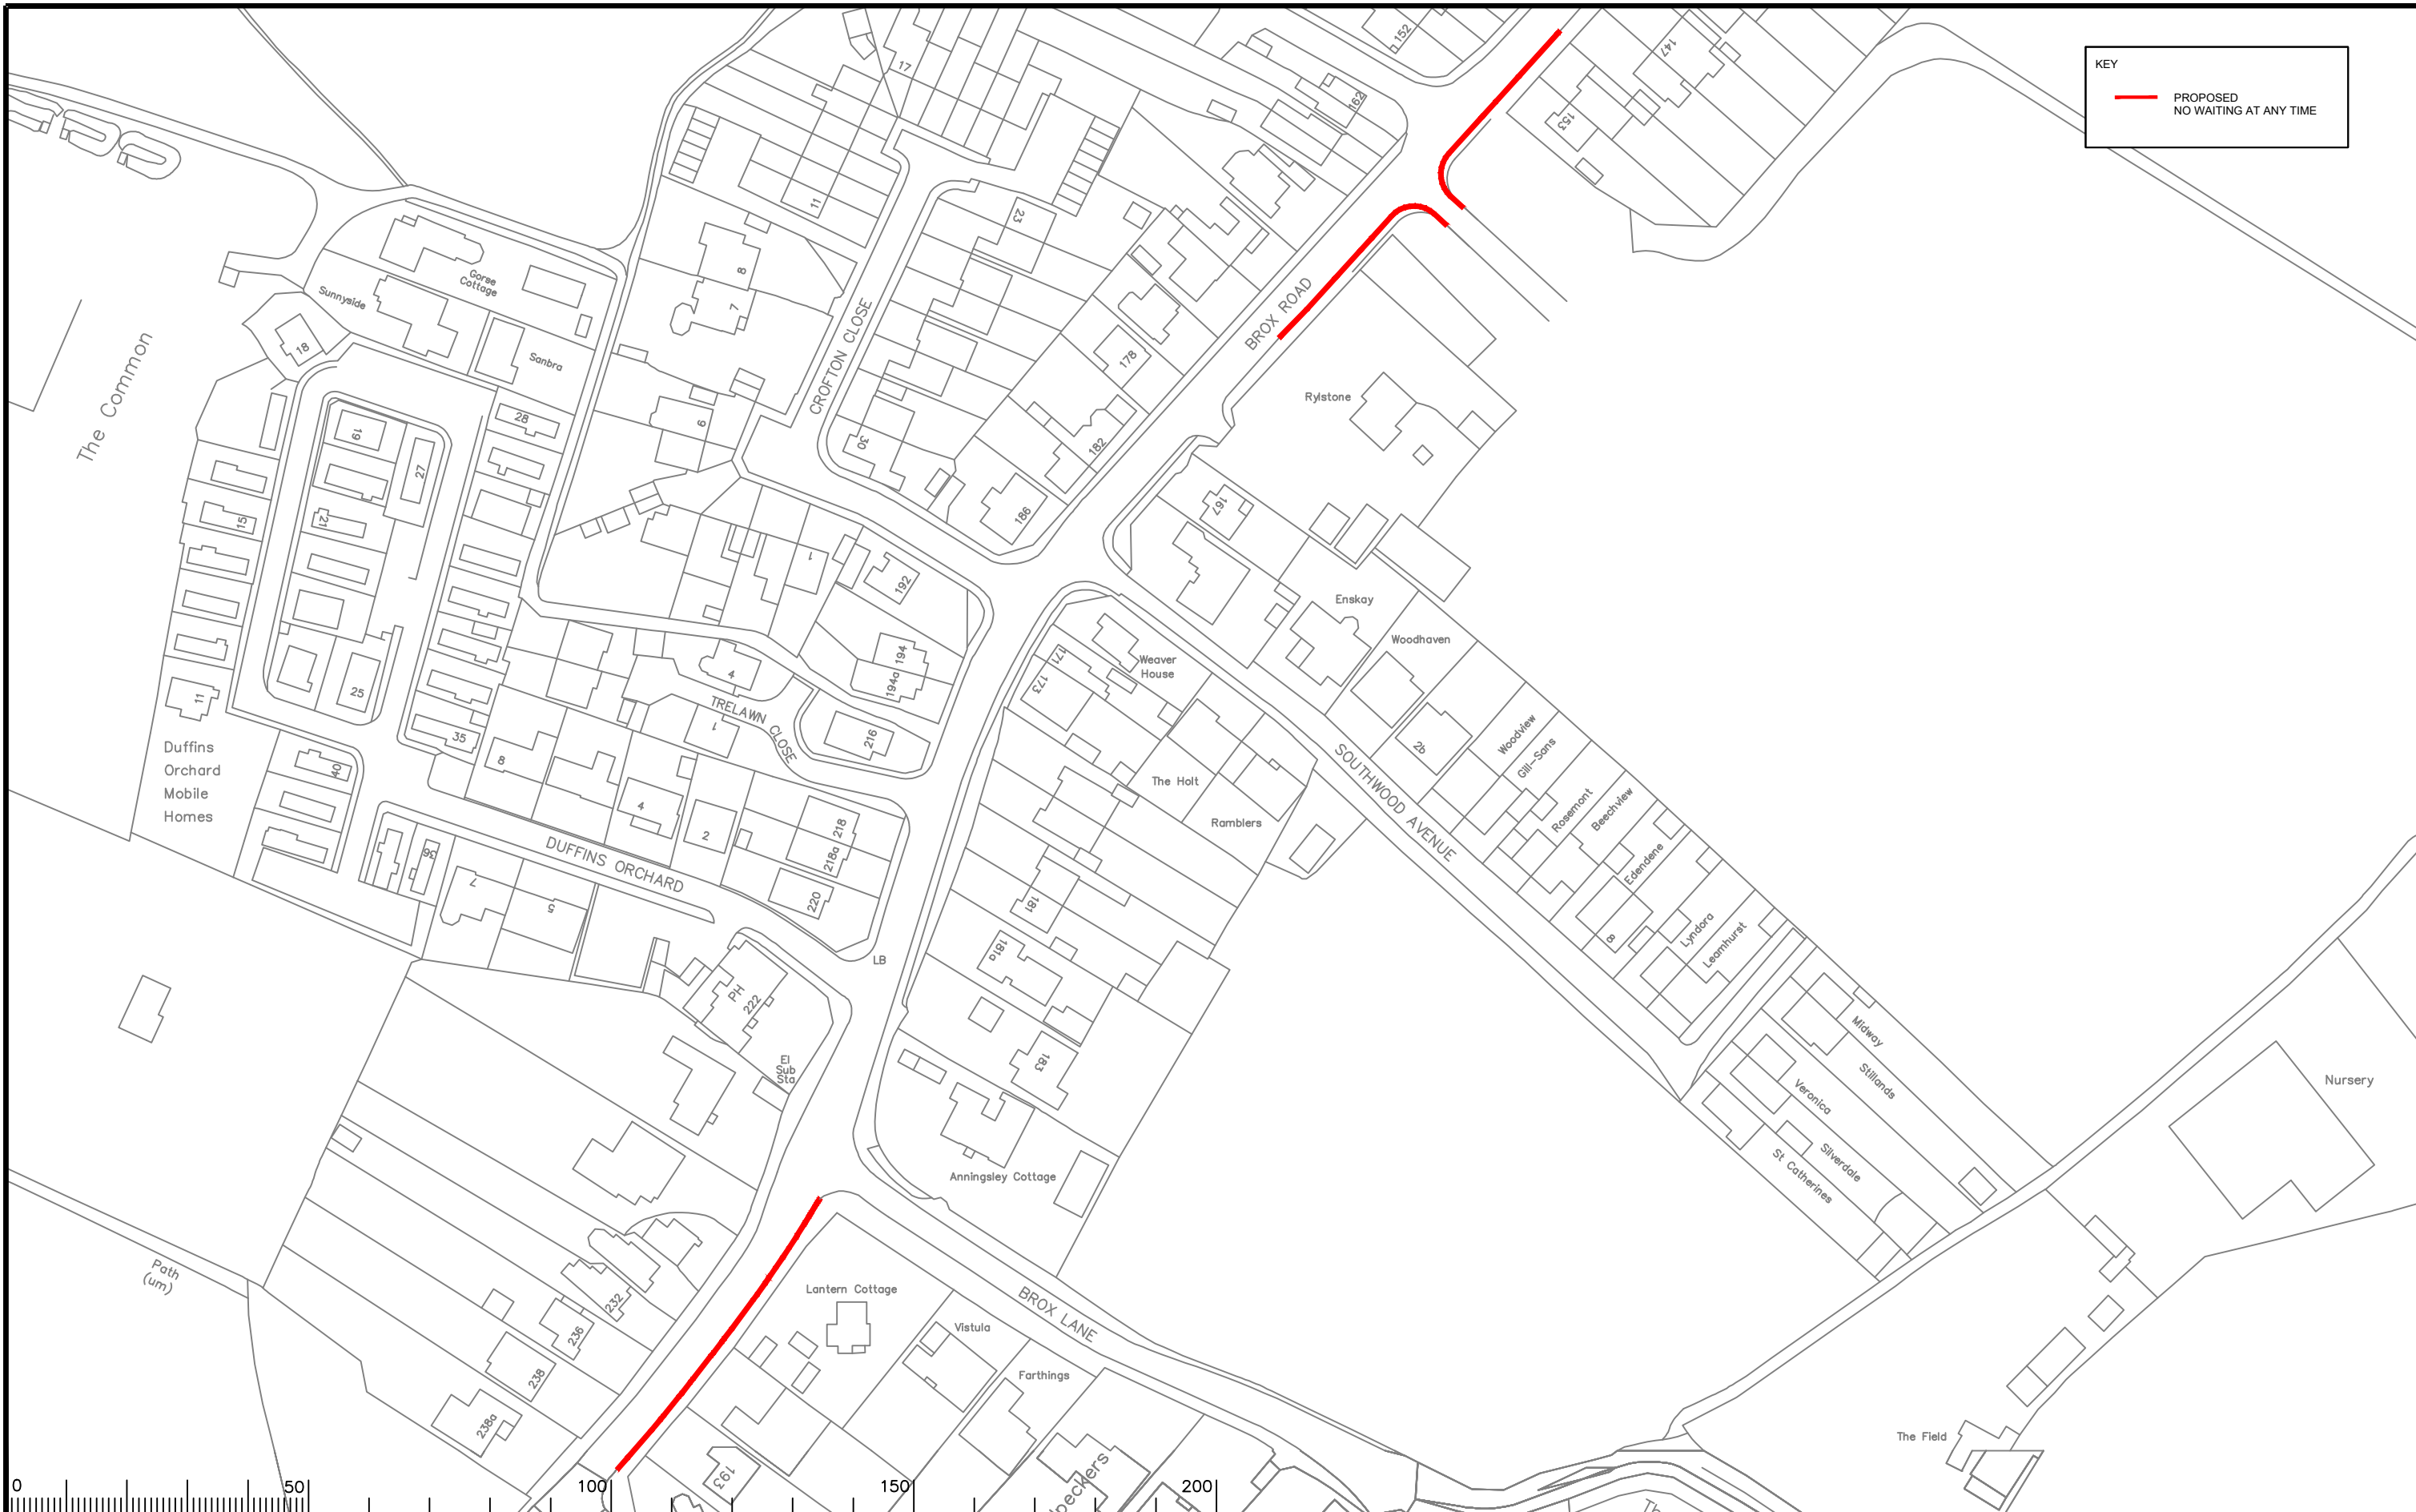

KEY

PROPOSED

NO WAITING AT ANY TIME

Notes

Rev.	Description	Drwn	Sig.	Date	Chkd	Sig.	Date	Appr	Sig.	Date

Scale 1:1250

North Point

N

Based upon the Ordnance Survey mapping with the permission of the Controller of Her Majesty's Stationary Office. © Crown copyright. Unauthorised reproduction infringes Crown copyright and may lead to prosecution or civil proceedings.
Surrey County Council L.A. 076972 1996.

Drawn by

RB	Sig.	RB	Date

Checked by

GT	Sig.	GT	Date

Approved by

AG	Sig.	AG	Date

Project

RUNNYMEDE DPE
FOXHILLS, THORPE and VIRGINIA WATER DIVISION

Drawing

PROPOSED TRO BROX ROAD
OTTERSRAW

SHEET OF

SURREY
COUNTY COUNCIL

Project No.

3282/RUN

Contract Sheet No.

3282_62/3

Rev.

-

Classification