
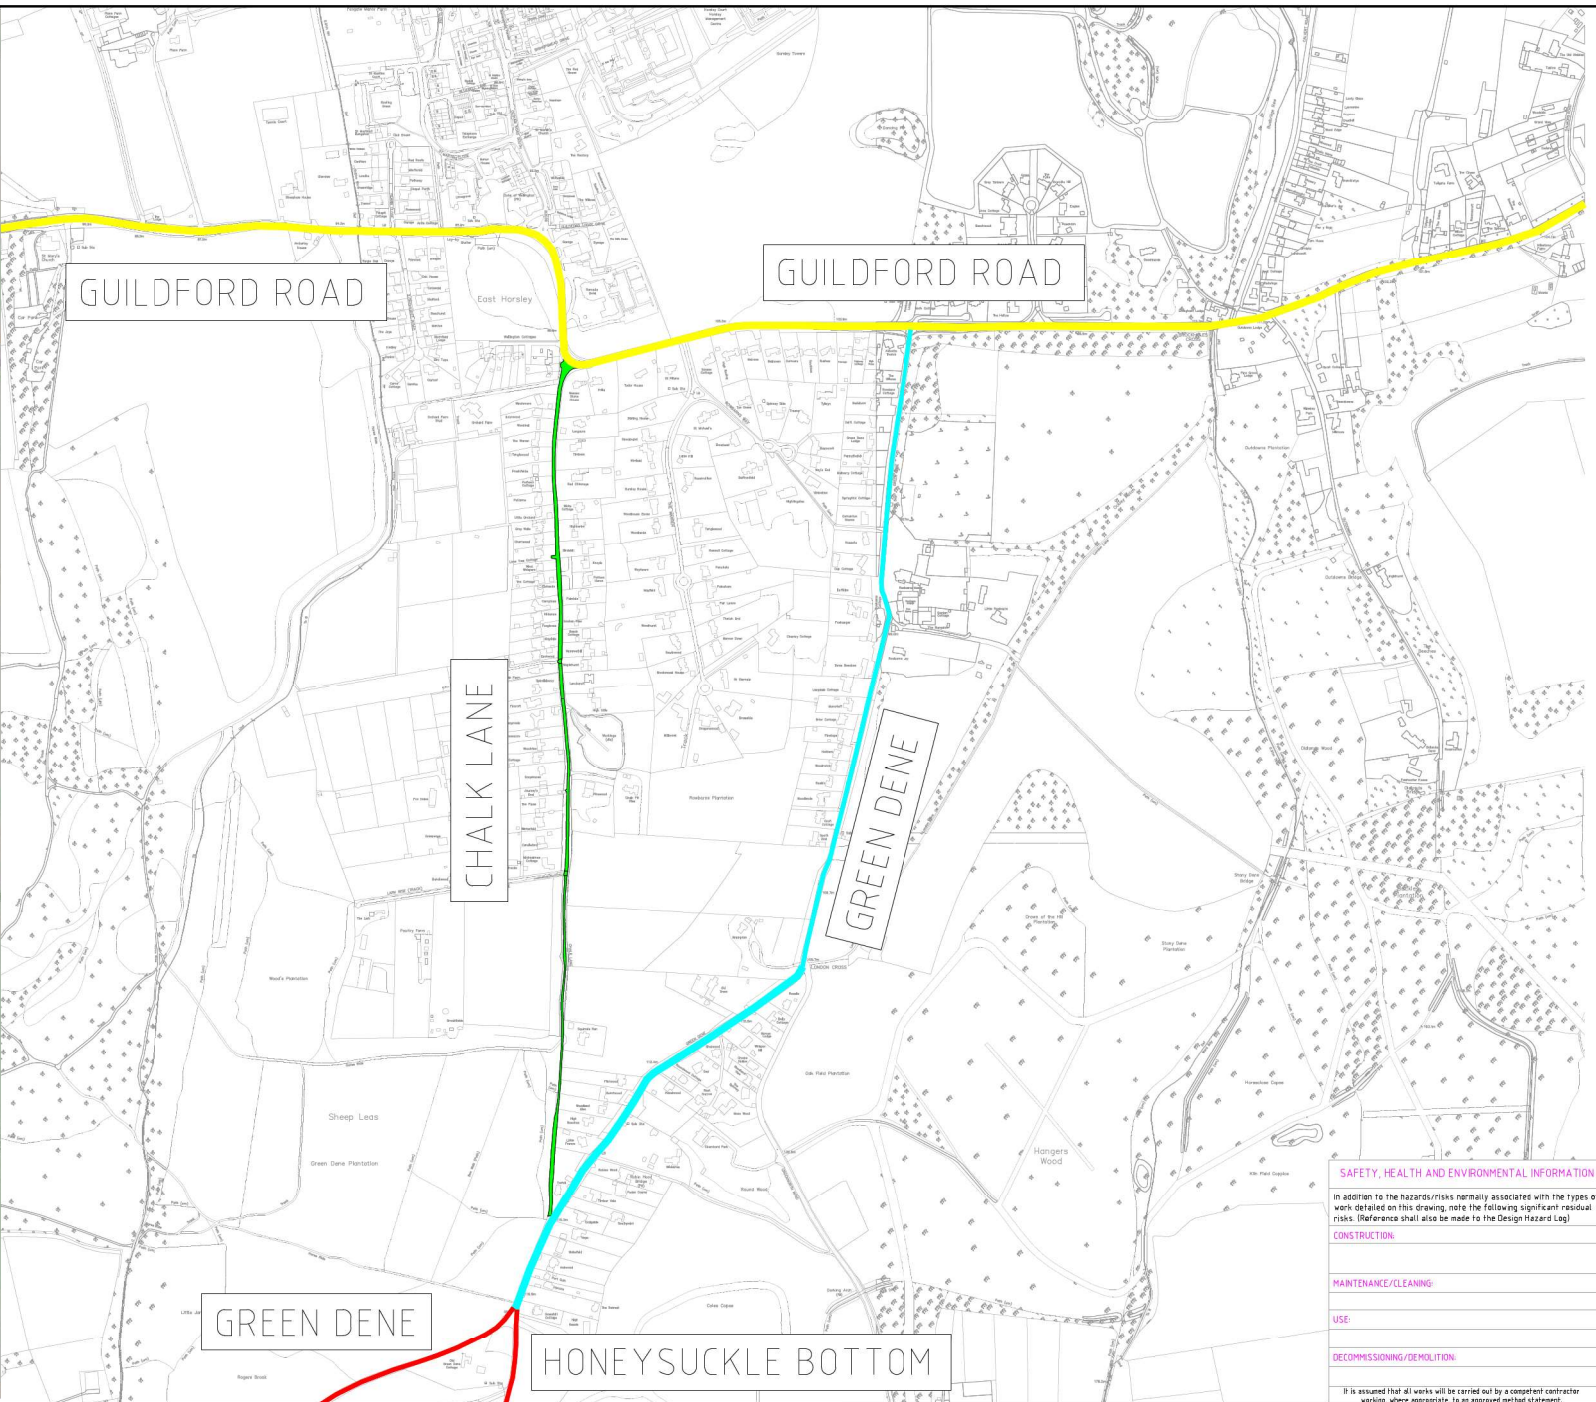


East Horsley

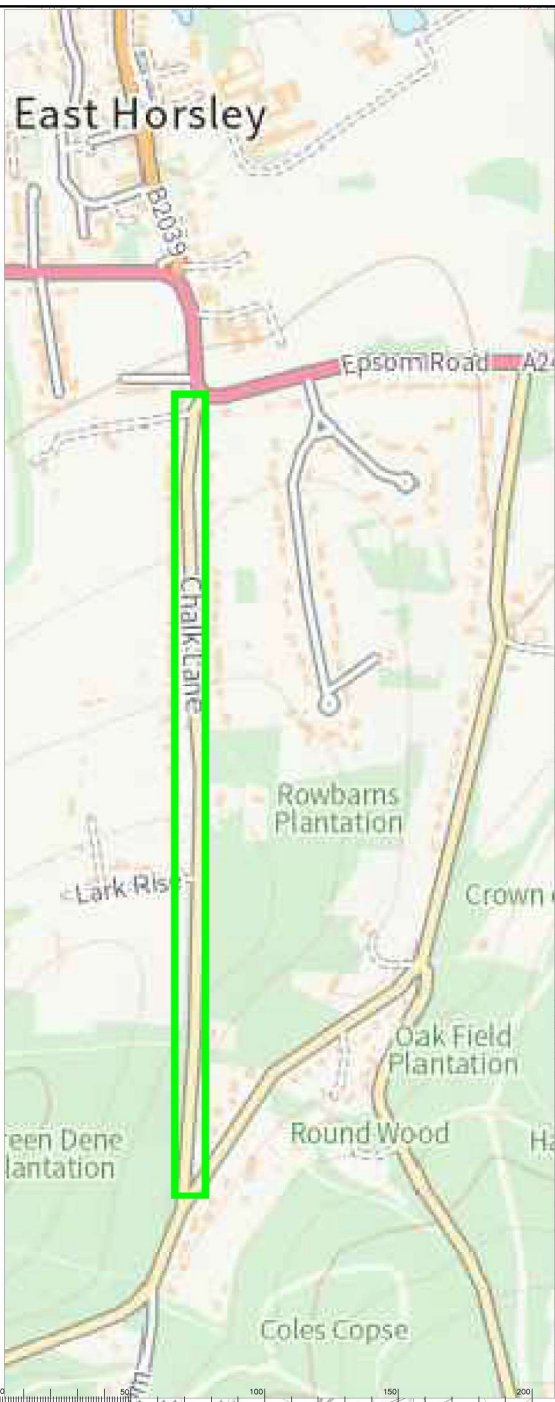

Notes

	NEW PROPOSED 60 TO 30 MPH SPEED LIMIT
	EXISTING 30 MPH SPEED LIMIT TO REMAIN
	EXISTING 40 MPH SPEED LIMIT TO REMAIN
	EXISTING 60 MPH SPEED LIMIT TO REMAIN

Rev.	Description	Drawn	Sig.	Date	Chkd	Sig.	Date	Appr	Sig.	Date

North Point

Based upon the Ordnance Survey mapping with the permission of the controller of Her Majesty's Stationary Office. Crown copyright. Unauthorised reproduction infringes Crown copyright and may lead to prosecution or civil proceedings. Surrey County Council LA 076872 2002.

Drawn by	CB	Sig.	CB	Date	
Checked by		Sig.		Date	
Approved by		Sig.		Date	

Project	PC1204 CHALK LANE SPEED LIMIT ASSESSMENT
Drawing	TRO PLAN

SAFETY, HEALTH AND ENVIRONMENTAL INFORMATION

In addition to the hazards/risks normally associated with the types of work detailed on this drawing, note the following significant residual risks. (Reference shall also be made to the Design Hazard Log)

CONSTRUCTION:

MAINTENANCE/CLEANING:

USE:

DECOMMISSIONING/DEMOLITION:

It is assumed that all works will be carried out by a competent contractor working, where appropriate, to an approved good standard.

Project No.	PC1204
Contract Sheet No.	
Drawing No.	
Rev.	
Classification	DRAFT

SURREY COUNTY COUNCIL
Surrey's Best Value

SHEET 1 OF 1