

SCALE 1:200 @ A3

INSET 1

SCALE 1:1000 @ A3

NEW ISLANDS TO PROVIDE PHYSICAL SEGREGATION FOR CYCLES

KEEP LEFT BOLLARD TO FACE TRAFFIC FROM COMMERCIAL ROAD

NEW POST WITH NEW "NO ENTRY" SIGN WITH "EXCEPT CYCLES" SUPPLEMENTARY PLATE TO FACE TRAFFIC FROM LALEHAM ROAD


NEW MANDATORY CONTRAFLOW CYCLE LANE

NEW CYCLE BOLLARD TO FACE TRAFFIC FROM LALEHAM ROAD

EXTEND DOUBLE YELLOW LINES TO BOUNDARY OF 197 AND 2A

NEW POST WITH NEW "NO ENTRY" SIGN WITH "EXCEPT CYCLES" SUPPLEMENTARY PLATE TO FACE TRAFFIC FROM LALEHAM ROAD

NEW FOOTWAY BUILDOUT

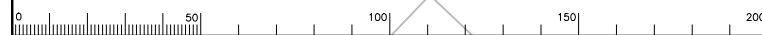

Notes

Rev.	Description	Drwn	Sig.	Date	Chkd	Sig.	Date	Appr	Sig.	Date

Rev.	Description	Drwn	Sig.	Date	Chkd	Sig.	Date	Appr	Sig.	Date

North Point

Drawn by	Sig.	Date
CRS	CRS	JUL 23
Checked by	Sig.	Date
JW	JW	JUL 23
Approved by	Sig.	Date

Project  
**COMMERCIAL ROAD STAINES**

Drawing  
**TRAFFIC MANAGEMENT OPTIONS  
NO ENTRY FROM LALEHAM ROAD**

**SURREY COUNTY COUNCIL**  
Surrey & Transport

Project No.  
PC1299

Contract Sheet No.  
PC1299-P-04

Rev.  
-

Classification  
PRESENTATION

**SAFETY, HEALTH AND ENVIRONMENTAL INFORMATION**

In addition to the hazards/risks normally associated with the types of work detailed on this drawing, note the following significant residual risks. (Reference shall also be made to the Design Hazard Log)

CONSTRUCTION:
MAINTENANCE/CLEANING:
USE:
DECOMMISSIONING/DEMOLITION:

It is assumed that all works will be carried out by a competent contractor working, where appropriate, to an approved method statement.