




PROPOSED TAPERED-EDGE ROAD TABLES  
 TO BE CONSTRUCTED IN ORDER TO  
 PROVIDE TRAFFIC CALMING MEASURES  
 AND IMPROVE ROAD SAFETY ALONG  
 CRONKS HILL/SOMERSET ROAD.

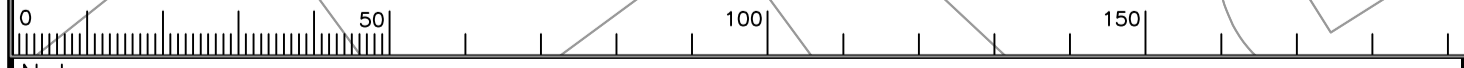

Notes

Rev.	Description	Drwn	Sig.	Date	Chkd	Sig.	Date	Appr	Sig.	Date

Rev.	Description	Drwn	Sig.	Date	Chkd	Sig.	Date	Appr	Sig.	Date

North Point

Based upon the Ordnance Survey mapping with the permission of the Controller of Her Majesty's Stationery Office. © Crown copyright. Unauthorised reproduction infringes Crown copyright and may lead to prosecution or civil proceedings.  
 Surrey County Council LA 026872 2002.

Drawn by	MB	Sig.	MB	Date	27.03.24
Checked by originator	27.03.24	Sig.		Date	
Approved by		Sig.		Date	

Project

D1250 CRONKS HILL / SOMERSET ROAD  
 TRAFFIC CALMING  
 CONSULTATION PLAN

Drawing

Project No. PC1378  
 Contract Sheet No. 04  
 Drawing No. 04  
 Rev. -  
 Classification PRESENTATION

SHEET 1 OF 1