


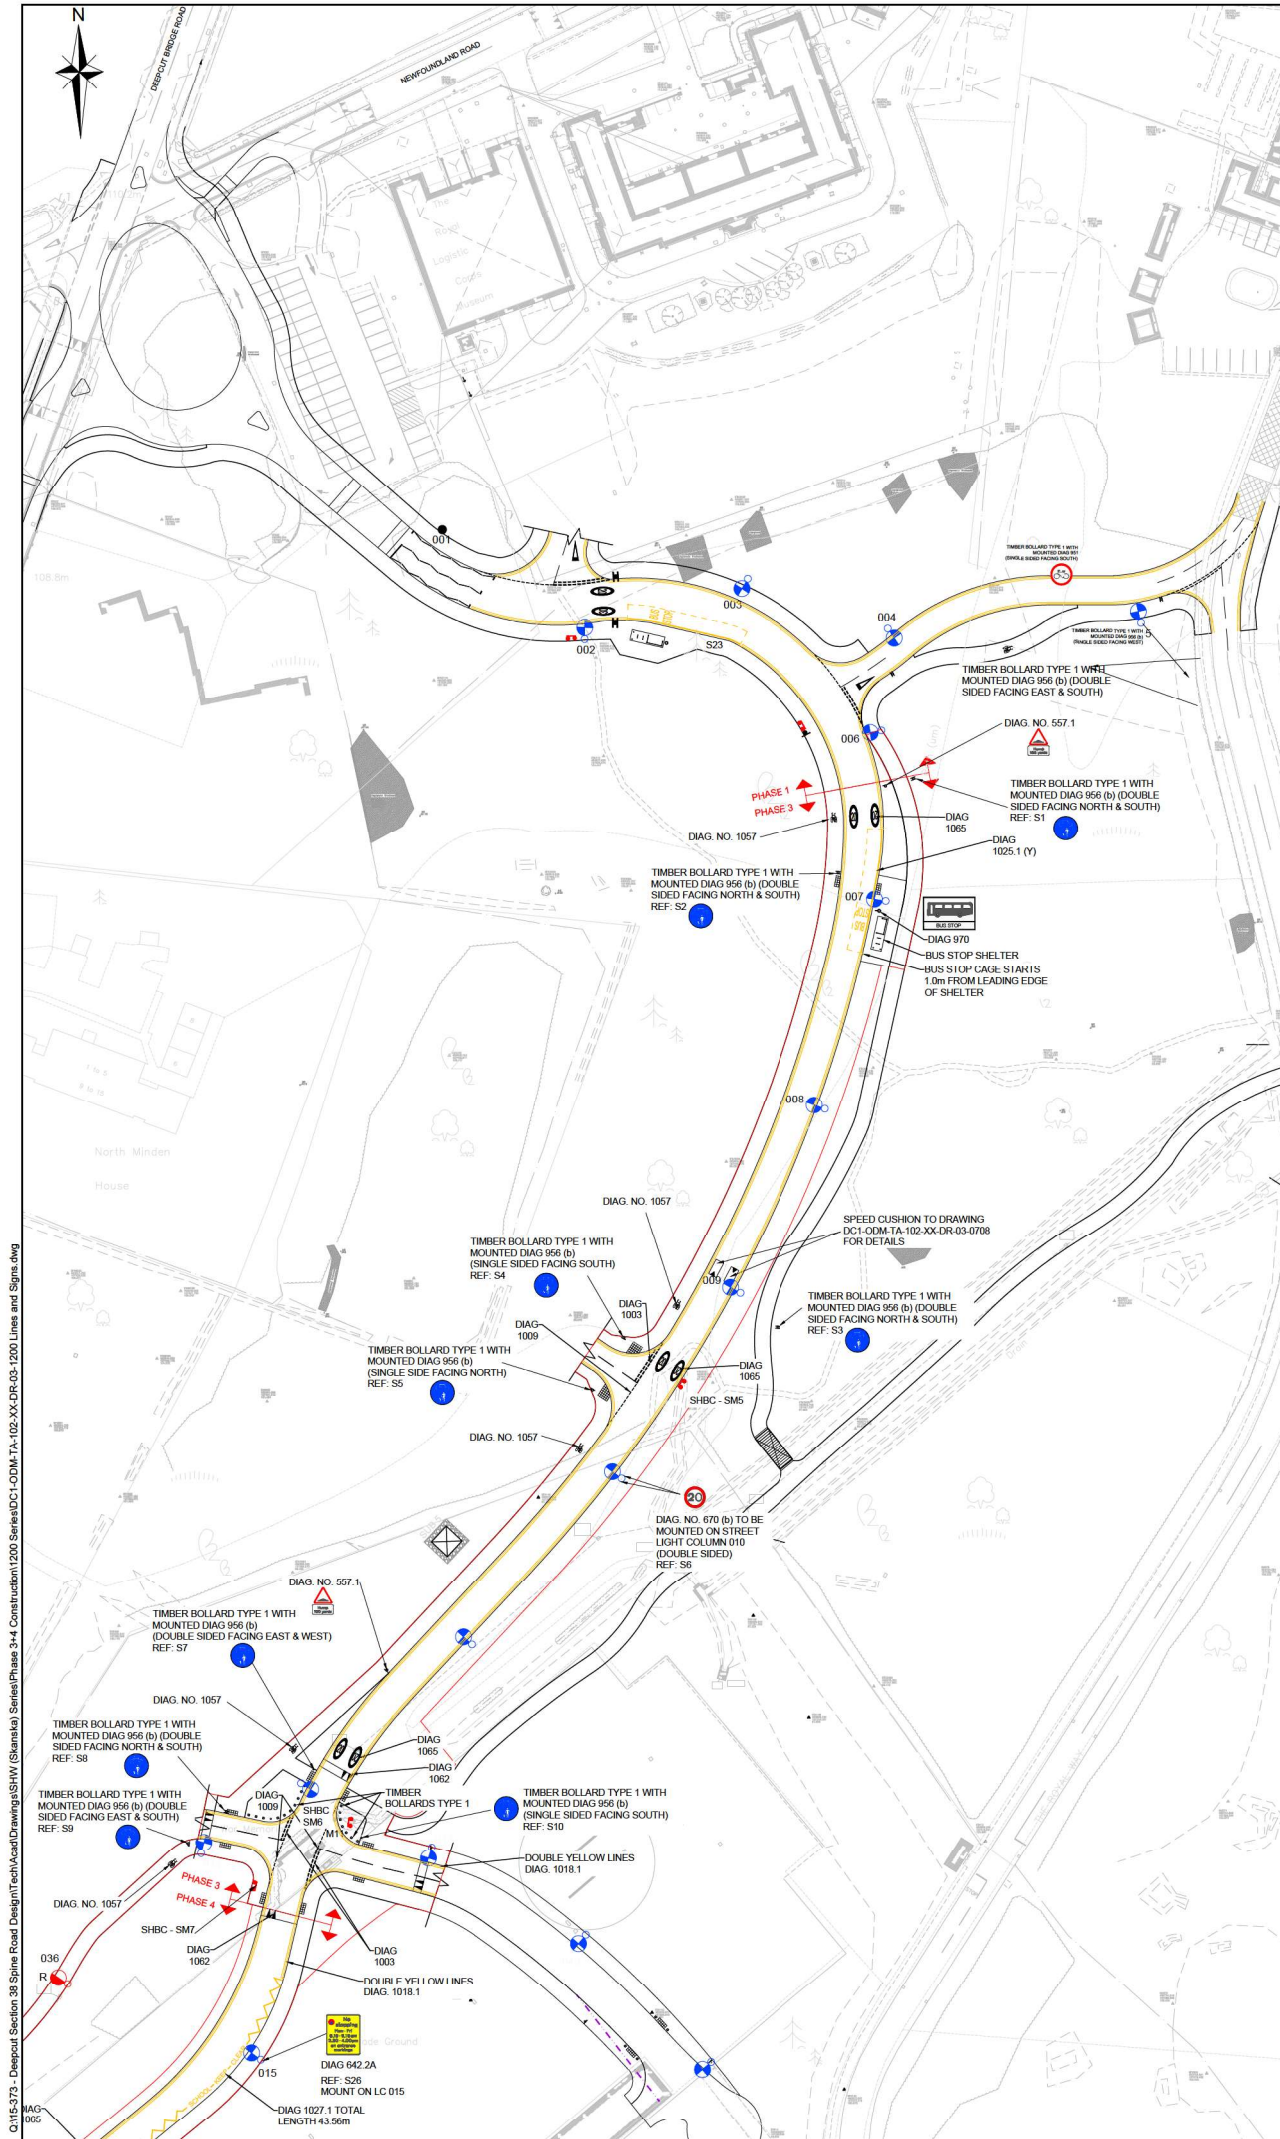

NOTES

- THIS DRAWING IS TO BE READ IN CONJUNCTION WITH ALL OTHER RELATED DRAWINGS ISSUED BY THE ARCHITECT AND ENGINEER, SEWERS FOR ADOPTION SIXTH/SEVENTH EDITION, SURREY COUNCIL STANDARDS
- DO NOT SCALE FROM THIS DRAWING. WORK FROM FIGURED DIMENSIONS ONLY.
- ALL DIMENSIONS SHOWN IN METRES UNLESS NOTED OTHERWISE.
- NO DEVIATION FROM THE DETAILS SHOWN ON THIS DRAWING IS PERMITTED WITHOUT PERMISSION FROM THE ENGINEER.
- TO BE READ IN CONJUNCTION WITH THE HIGHWAY SPECIFICATION - DC1-ODM-CX-101-RP-0001
- REFER TO DRAWING DC1-ODM-CX-102-XX-DR-03-103 FOR BUS STOP CONFIGURATION
- BLOCK PAVING PAINT TO BE CHLORINATED RUBBER
- SIGNS TO BE LOCATED 450mm BACK FROM KERB LINE OR BACK OF FOOTWAY
- REFER TO THE TRAFFIC SIGNS REGULATIONS AND GENERAL DIRECTIONS (TSRGD) MANUAL AND DWGS DC1-ODM-TA-102-XX-DR-03-1202 FOR DETAILS
- FOR ZEBRA MARKINGS REFER TO SCHEDULE 14, PART 1, PARAGRAPH 18 OF THE TSRGD 2016 FOR DETAILS. STRIPES MUST BE THE SAME LENGTH AND WIDTH (NOT MORE THAN 715mm OR LESS THAN 500mm).

KEY

- PROPOSED ADOPTION BOUNDARY
- BELISHA BEACON
- PROPOSED LIGHTING COLUMN

SECTION 278:

- SIGN POST

SHBC - SM1 - SURREY HEATH BOROUGH COUNCIL ROAD NAMING SIGN. SIGN TEXT TO READ "MINDENHURST ROAD". DESIGN/SPECIFICATION AND SUPPLIER DETAILS PROVIDED IN SURREY HEATH BOROUGH COUNCIL "STREET NAMING AND PROPERTY NUMBERING GUIDANCE VERSION 1.3 13/02/2018" PROVIDED ONLINE.

SHBC - S81 - SURREY HEATH BOROUGH COUNCIL ROAD NAMING SIGN. SIGN 11x11 101 HEAD "BRUNSWICK ROAD" WITH ADDITIONAL NO THROUGH ROAD FACE. DESIGN/SPECIFICATION AND SUPPLIER DETAILS PROVIDED IN SURREY HEATH BOROUGH COUNCIL "STREET NAMING AND PROPERTY NUMBERING GUIDANCE VERSION 1.3 13/02/2018" PROVIDED ONLINE. ADDITIONAL SIGN PLATE FOR "BARRACKS TRAFFIC ONLY" TO BE INSTALLED WITH ALLOWANCE FOR REMOVAL IN FUTURE. ONCE BARRACKS ARE NOT IN USE.

KEY PLAN

FOR CONSTRUCTION

Item	Description	CB	PW	PD	Date
C02	DOUBLE YELLOW LINE MARKINGS ADDED	CB	PW	PD	21/07/20
C01	ISSUED FOR CONSTRUCTION	CB	PW	PD	06/02/20
T08	BOLLARDS ADDED	CB	PW	PD	15/01/20
T19	SPEED CUSHION & BOLLARDS ADDED	JEM	PW	PD	10/12/19
T18	NOTE AMENDED	DE	PW	PD	01/11/19
T17	ADDED SPEED CUSHIONS AND SIGNS	JEM	PW	PD	03/08/19
T16	ADDED ROAD SIGNS	JEM	PW	PD	13/06/19
T15	ADDED ROAD SIGNS	JEM	PW	PD	16/07/19
T14	GIVE WAY AND ARROW MARKING ADDED	PD	PD	PD	06/07/19
T13	PHASE 1 CENTRE LINE REMOVED	PD	PD	PD	04/07/19
T12	BUS STOP ROAD MARKING AMENDED	PD	PD	PD	02/07/19
T11	BUS STOP ROAD MARKING AMENDED	DE	PW	PD	07/06/19
T10	UPDATED KEEP CLEAR MARKING LENGTH	JEM	PW	PD	22/05/19
T09	PAVED TABLE LOCATION REVERTED	JEM	PW	PD	25/04/19
T08	UPDATED TO SOC COMMENTS	HM	MC	SE	06/12/18
T07	UPDATED TO SOC COMMENTS	HM	MC	SE	05/11/18
T06	UPDATED TO SOC COMMENTS	HM	MC	SE	13/06/18
T05	SCHOOL KEEP CLEAR LINEMARKING ADDED	HM	MC	SE	31/07/18

Rev: Amendments Drawn: CB App: JEM Date: 21/07/20

Odyssey Markides

20 Park Road, Camberley, Surrey, GU10 2AA
Tel: 01276 226 244
Fax: 01276 226 188
E: enquiry@odysseymarkides.com
W: www.odysseymarkides.com

Job Title: **MINDENHURST CAMBERLEY, SURREY**

Drawing Title: **SPINE ROAD - PHASE 3/4 LINES AND SIGNS SHEET 1 OF 2**

Client: **SKANSKA**

Scale	Date	Designed
1:500@A1	SEP 17	JEM

Drawn	Checked	Approved
JEM	PW	PD

Job No: 15-373 Drawing No: DC1-ODM-TA-102-XX-DR-03-1200 Rev: C02

Q:\15-373 - Depot Section 38 Spine Road Design\Tech\Acad\Drawings\SHW (Skanska) Series\Phase 3+4 Construction\1200 Series\DC1-ODM-TA-102-XX-DR-03-1200 Lines and Signs.dwg

-  006
- LIGHTING COLUMN - 8M MALL PATISTE**
SCC SPEC COLUMN MOUNTED WITH POST TOP
MOUNTED LANTERN AND 0 DEGREE
TILT FINISHED TO BS 128 25 SPRUCE
GREEN.
- LANTERN - URBIS AMPERA MIDL NW**
LED (AMPERA MIDL 5119 (361452) - 48
LEDS 500MA NW FLAT, GLASS EXTRA
CLEAR.) POST TOP MOUNTED WITH 0
DEGREE TILT. LANTERN SHALL BE
PAINTED BS 128 25 SPRUCE GREEN.
- CONTROL GEAR - PHILIPS STANDARD**
CONTROL GEAR DALI ENABLED.
- PHOTO CELL - HARVARD UNINOIDE**
MONITORING NODE
- ISOLATOR - TOFCO Z-TYPE 15K-PFI**
SUPPLY - SINGLE PHASE DMD
SERVICE.
- GLARE - G3 CLASS**



KEY PLAN
N.T.S.


T13	YELLOW LINES ADDED BRUNSWICK ROAD END OF CYCLEPLAT SIGN ADDED, ROAD NAME SIGNS REMOVED, DUG B&E 1 CHANGED TO B6	DE	MR	MC	22/11/07
T12	SIGN REFERENCE S405/335 MOVED 1	MR	MC	MC	24/10/07
T11	MINOR TACTILE AMENDMENTS ADDED TO FURFUR ROAD COMMENTS	MR	MC	MC	06/09/07
T10	UPDATED TO SCC & A&S COMMENTS T09 BARRAKOS TRAFFIC ONLY SIGNS ADDED, NO. 616 SIGN POSTS	DE	MR	MC	11/07/07
T09	UPDATED TO SCC & A&S COMMENTS SIGNED ADDED	MR	MC	MC	11/07/07
T07	UPDATED TO SCC & KANSASKA COMMENTS	MR	MC	MC	30/05/07
T06	UPDATED TO SCC COMMENTS	MR	MC	MC	13/05/07
T05	UPDATED TO SCC COMMENTS	JP	MC	MC	17/04/07
T04	UPDATED TO SCC COMMENTS	MC	MC	MC	28/03/07
T03	UPDATED TO SCC COMMENTS	CD	MC	MC	18/02/07
T02	UPDATED TO SCC COMMENTS	MR	MC	MC	17/10/06
Ref	ASST DETAILS ADDED	MR	MC	MC	




Client **SKANSKA**

Scale 1:500 @A1	Date AUG.17	Designed CDU
Drawn CDU	Checked JM	Approved JM
Job No 14-199	Drawing No DC1-ODM-TA-215-XX-DR-96-1201	Rev T

ADOPTION APPLICATION DRAWING -
NOT FOR CONSTRUCTION

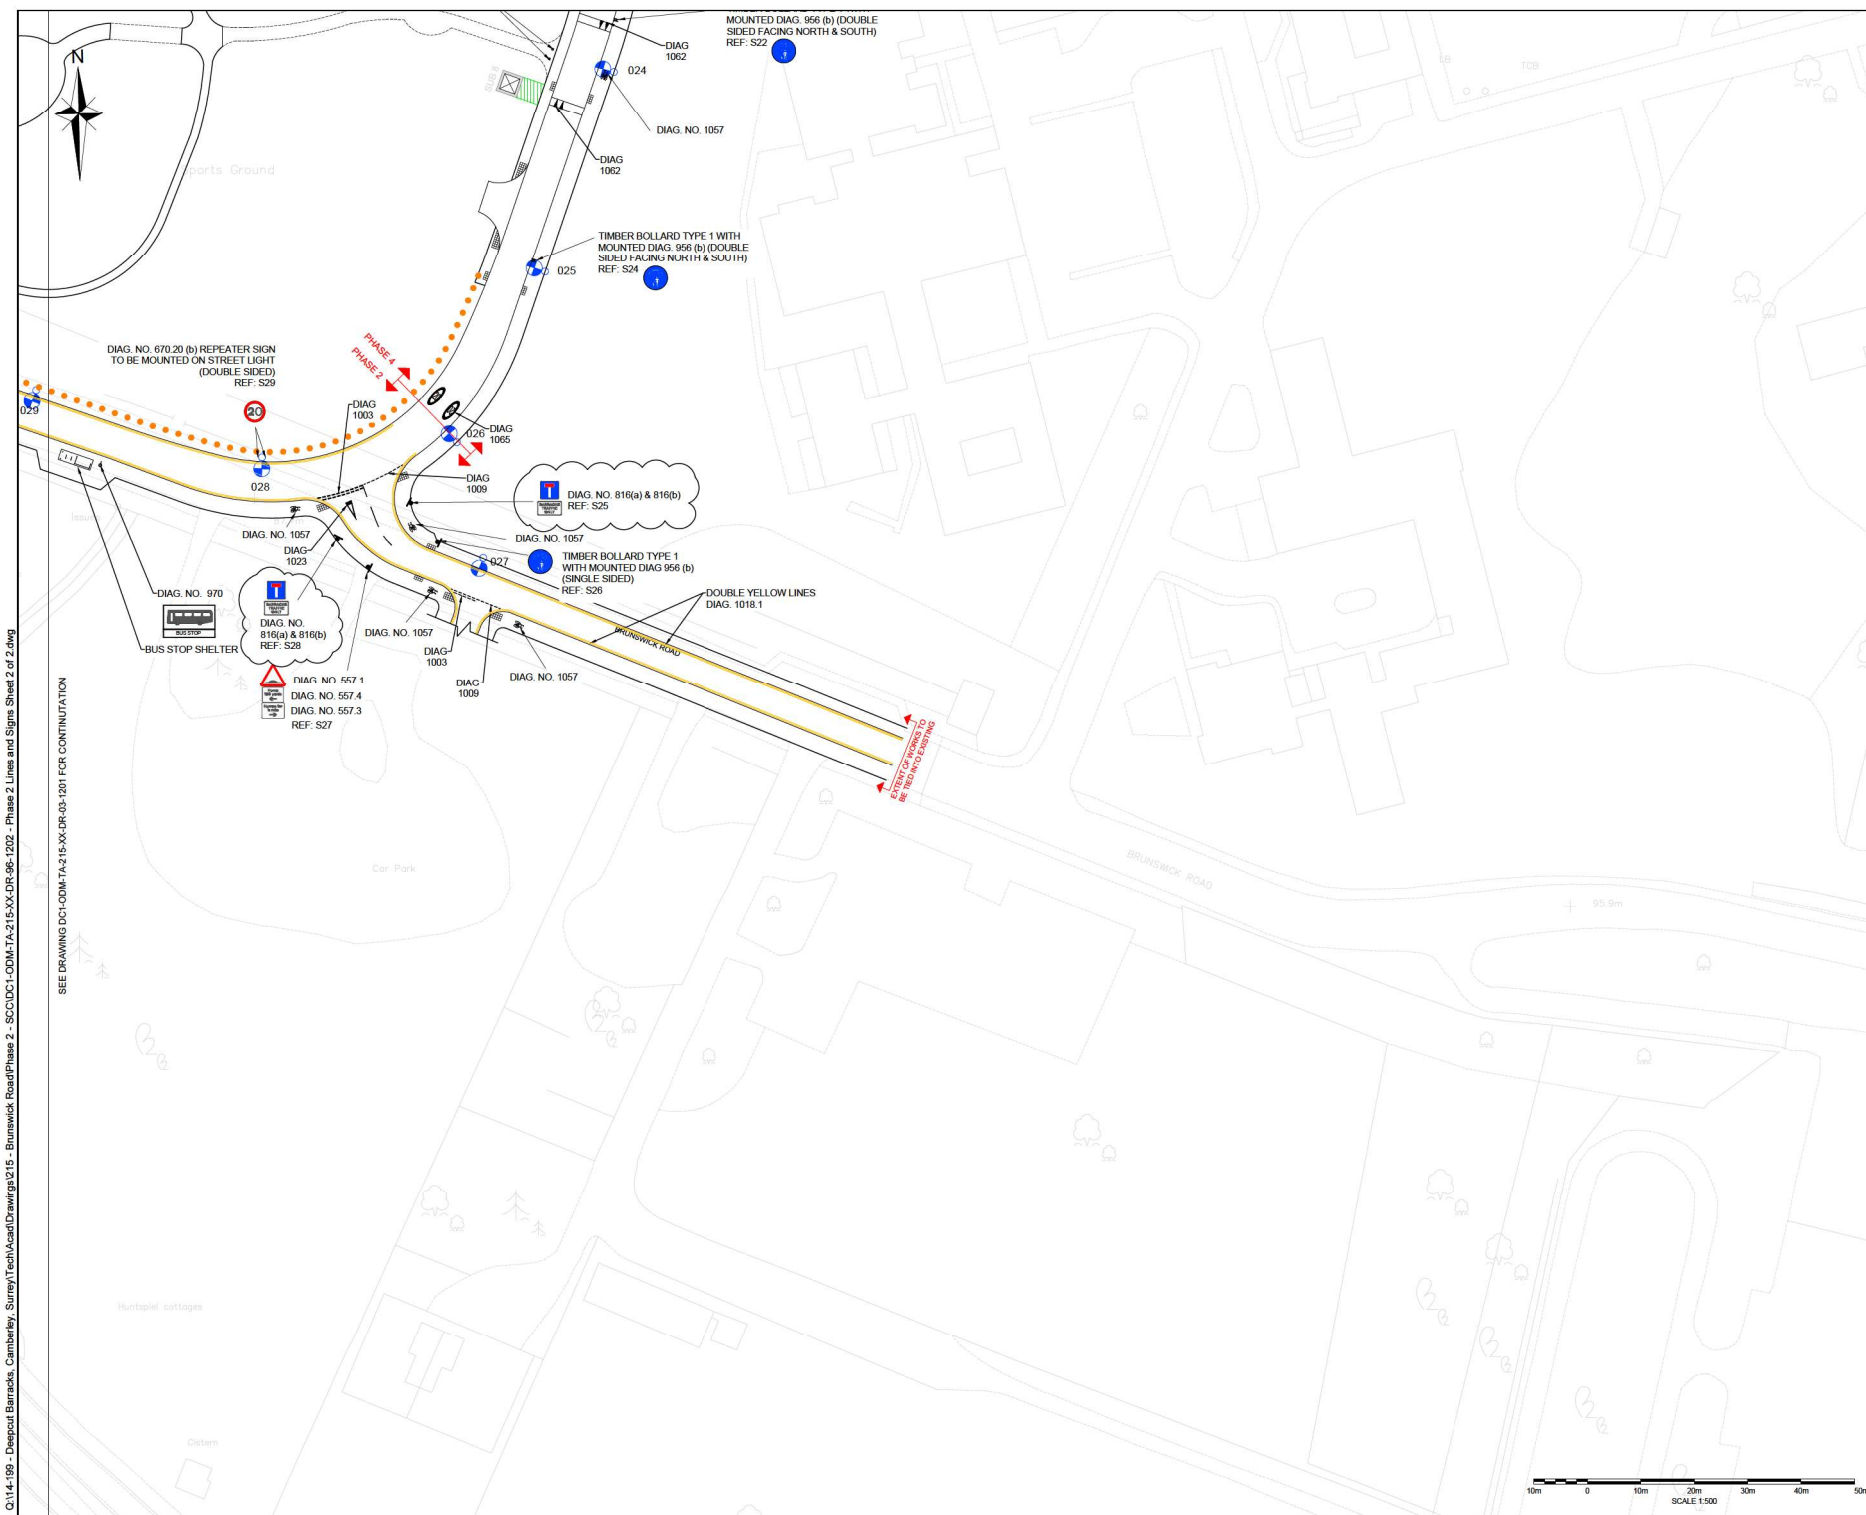

- | NOTES |
|---|
| 1. DO NOT SCALE FROM THIS DRAWING. WORK FROM FIGURED DIMENSIONS ONLY. |
| 2. NO DEVIATION FROM THE DETAILS SHOWN ON THIS DRAWING IS PERMITTED WITHOUT PERMISSION FROM THE ENGINEER. |
| 3. DESIGN BASED ON TOPOGRAPHICAL SURVEY UNDERTAKEN BY DANDO SURVEYORS DATED 18/11/2016 |
| 4. REFER TO THE 'TRAFFIC SIGNS REGULATIONS AND GENERAL DIRECTIONS' (TSRGD) MANUAL AND DWG DC1-00M-CH-215-XX-DR-96-1203 FOR DETAILS. |

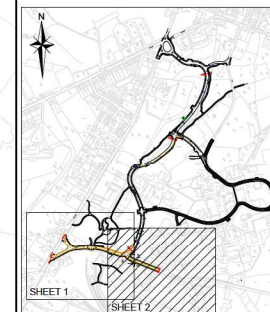ADOPTION APPLICATION DRAWING -
NOT FOR CONSTRUCTION

Odyssey
Markides

Elizabeth Hoxne
39 York Road
London
SE1 7ND

Telephone: 0207 420 3444
Fax: 0207 420 1168
E: enquiries@odyssey-markides.com
W: www.odyssey-markides.com

P:\15-373 - Deepcut Section 38 Spine Road Design\Tech\Acad\Drawings\SHW (Skanska) Series\DC1-00M-CH-102-XX-DR-03-0100 Spine Road Land Transfer Plan.dwg



- NOTES**
1. DO NOT SCALE FROM THIS DRAWING. WORK FROM FIGURED DIMENSIONS ONLY.
 2. ALL DIMENSIONS SHOWN IN METRES UNLESS NOTED OTHERWISE.
 3. ALL DIMENSIONS, LEVELS AND SURVEY GRID CO-ORDINATES ARE TO BE CHECKED ONSITE AND THE ENGINEER NOTIFIED IMMEDIATELY OF ANY DISCREPANCIES PRIOR TO THE COMMENCEMENT OF THE WORKS.
 4. NO DEVIATION FROM THE DETAILS SHOWN ON THIS DRAWING IS PERMITTED WITHOUT PERMISSION FROM THE ENGINEER.
 5. DESIGN BASED ON TOPOGRAPHICAL SURVEY UNDERTAKEN BY DANDO SURVEYORS DATED 18/11/2016
 6. CONTRACTOR TO CONFIRM POSITION OF STATUTORY UNDERTAKERS PLANT BEFORE COMMENCEMENT OF THE WORKS.

- LEGEND:**
- ADOPTED CARRIAGEWAY
 - ADOPTED FOOTWAY
 - ADOPTED GRASS VERGE / LANDSCAPE AREA
 - ADOPTION BOUNDARY
 - ADOPTED FOOTWAY/CYCLEWAY
 - DEVELOPER TO DEDICATE AREA TO SCC HIGHWAYS
 - ADAPTABLE PIPE/ HEADWALL EASEMENT

LO3	UPDATED TO SUIT CLIENT COMMENTS	LT	LT	BW	16/01/22
LO2	UPDATED TO SUIT CLIENT COMMENTS	TBS	LT	LT	16/01/22
Rev	Amendments	Des	Chk	App	Date

**ODYSSEY**

15-21 Marley Street,
London,
SE1 7JZ

Telephone: 0207 325444
Fax: 0207 301104
E: info@odysseyconsult.co.uk
W: www.odysseyconsult.co.uk

Job Title: **MINDENHURST CAMBERLY**

Drawing Title: **SPINE ROAD LAND TRANSFER AND CASEMENT PLAN**

Client: **SKANSKA**

Scale: 1:1000 @ A1	Date: MAY '21	Designed: OL
Drawn: OL	Checked: OL	Approved: BW
Job no: 14-199	Drawing no: DC1-00M-CH-102-XX-DR-03-0100	Rev: L03