

SAFETY, HEALTH AND ENVIRONMENTAL INFORMATION
 In addition to the hazards/risks normally associated with the types of work detailed on this drawing, note the following significant residual risks. (Reference shall also be made to the Design Hazard Log)

CONSTRUCTION
 Standard construction materials and equipment are proposed.

MAINTENANCE/CLEANING
 Standard construction materials and equipment are used and not anticipated to cause any additional maintenance/cleaning requirements.



USE
 None identified.

DECOMMISSIONING/DEMOLITION
 Traffic signals to be commissioned in accordance with standard organisational and working procedures.
 It is assumed that all works will be carried out by a competent contractor working, where appropriate, to an approved method statement.

- KEY**
- PRECAST CONCRETE KERB
 - CARRIAGEWAY RESURFACING 50mm THICK
 - ▨ BUFF COLOURED HIGH FRICTION SURFACING
 - ▩ GREY COLOURED HIGH FRICTION SURFACING
 - FOOTWAY CONSTRUCTION 170mm THICK
 - RED COLOURED TACTILE PAVING
 - PROPOSED WHITE ROAD MARKING
 - PROPOSED YELLOW ROAD MARKING
 - RS EXISTING ILLUMINATED ZEBRA CROSSING WARNING SIGN MOUNTED ON LAMP POST TO BE TAKEN DOWN AND DISPOSED
 - LP EXISTING LAMP POST
 - X PROPOSED DIMENSION

- NOTES**
1. THE ORIGINAL OF THIS DRAWING WAS PRODUCED IN COLOUR.
 2. DRAWINGS BASED ON GIS OS DATA.
 3. ALL WORKS TO BE SET OUT BY SCC ENGINEER ON SITE PRIOR TO CONSTRUCTION.
 4. ALL DIMENSIONS ARE IN METRES UNLESS OTHERWISE STATED.
 5. DO NOT SCALE FROM THIS DRAWING.
 6. NO ALLOWANCE MADE FOR WASTAGE IN QUANTITIES.
 7. ALL WORKS SHALL BE CARRIED OUT IN ACCORDANCE WITH THE SPECIFICATION FOR HIGHWAY WORKS AND SCC STANDARD DETAIL DRAWINGS.
 8. FOR WORKS INVOLVING ELECTRICAL/LIGHTING TASKS, WORKS TO BE CARRIED OUT BY MILESTONE ARE ANNOTATED WITH RED TEXT.

LOCATION PLAN

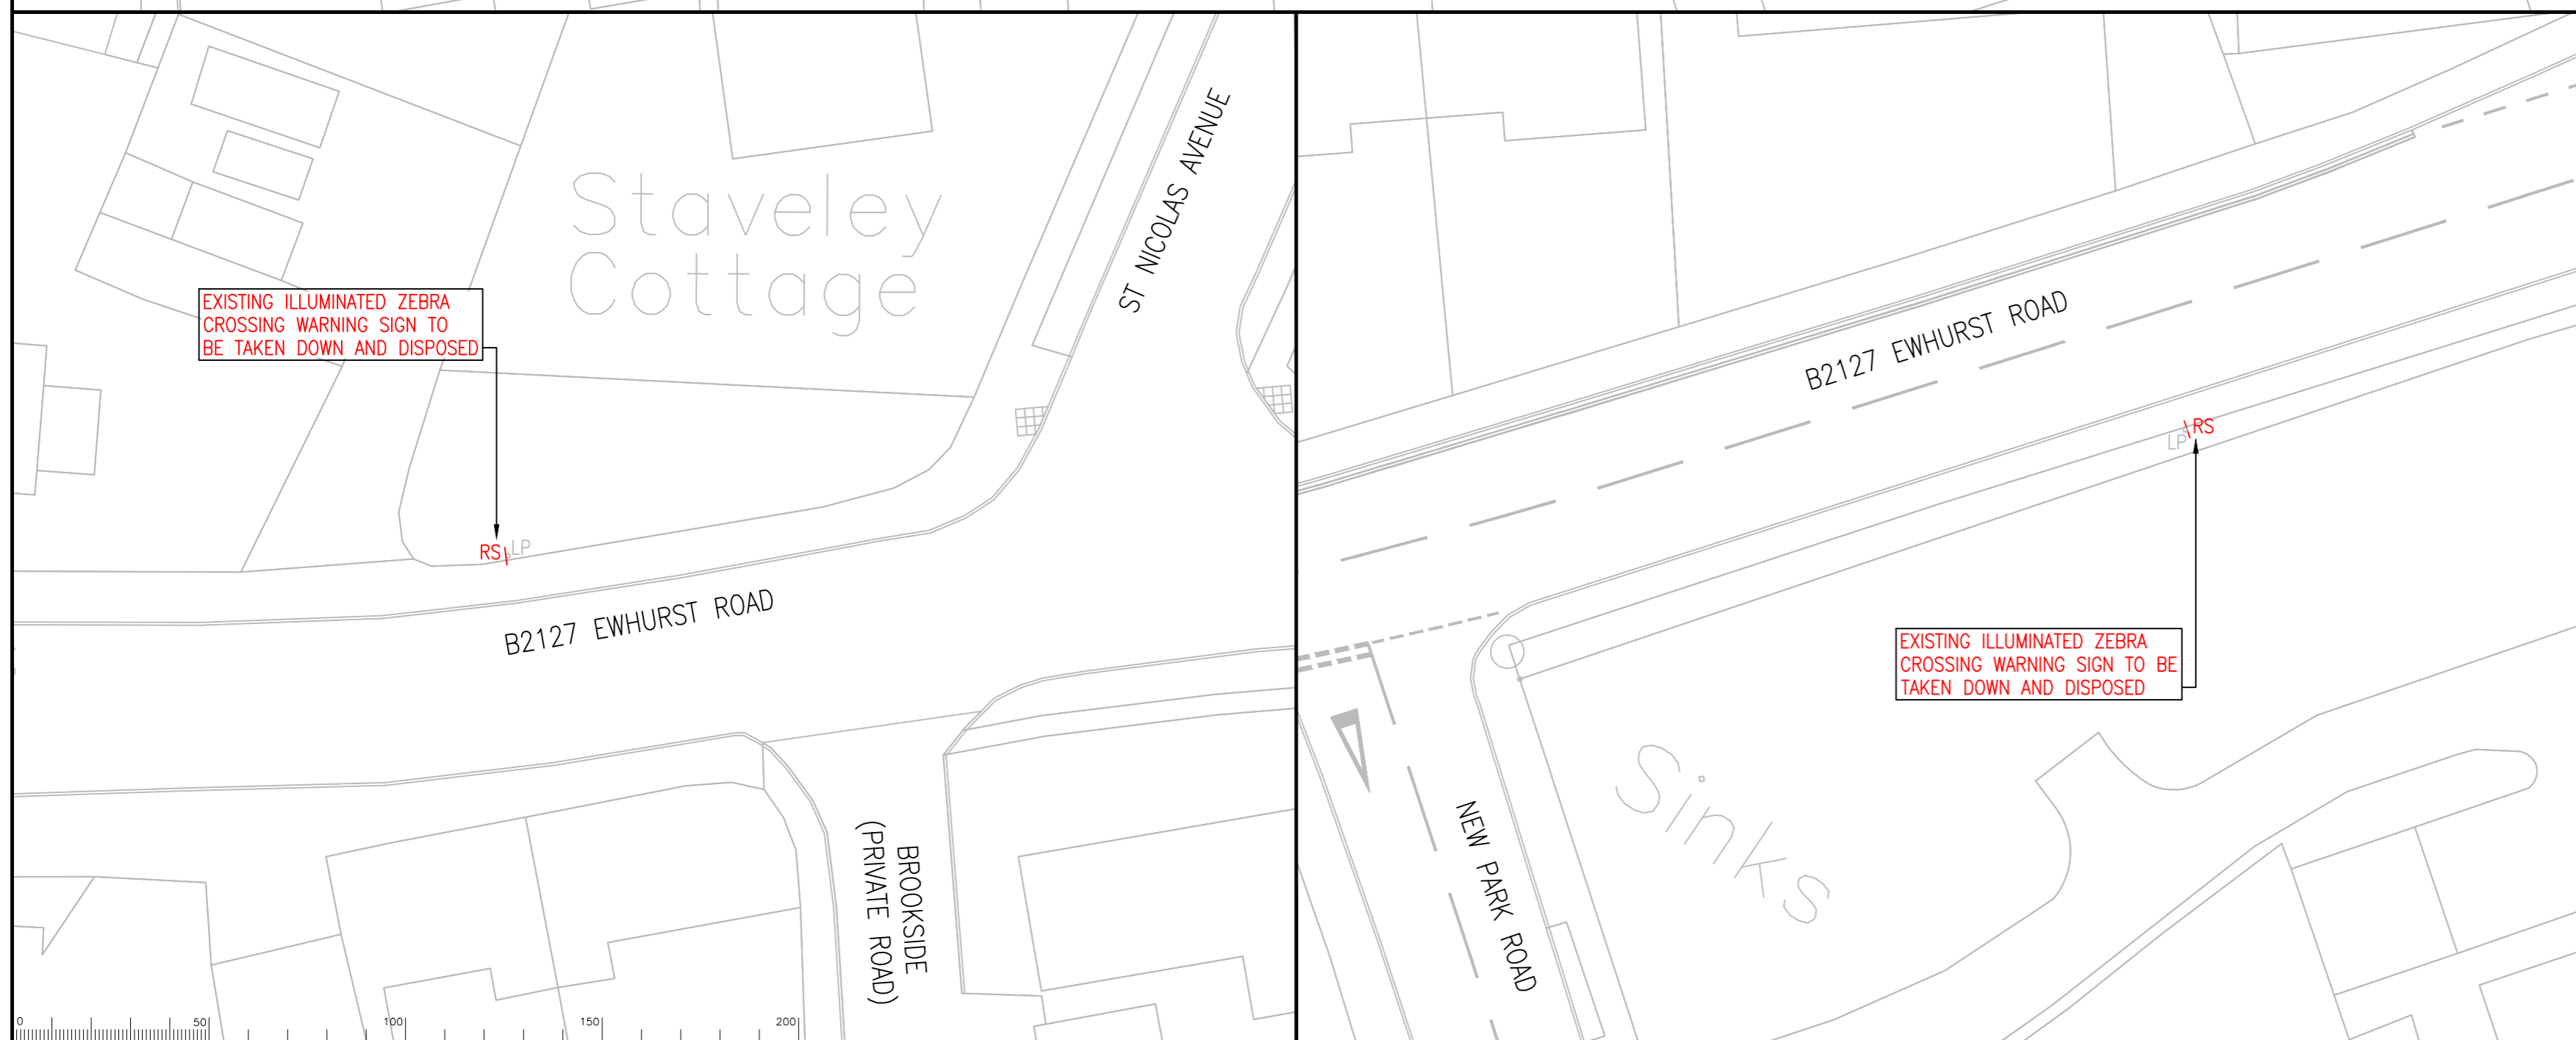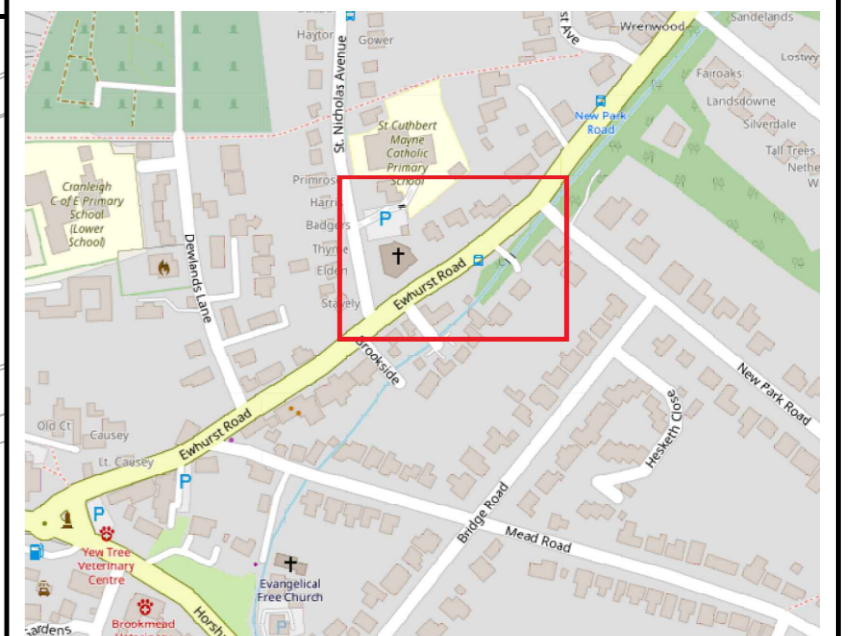

Notes

Rev.	Description	Drwn	Sig.	Date	Chkd	Sig.	Date	Appr	Sig.	Date

Rev.	Description	Drwn	Sig.	Date	Chkd	Sig.	Date	Appr	Sig.	Date

North Point

Based upon the Ordnance Survey mapping with the permission of the Controller of Her Majesty's Stationery Office © Crown copyright. Unauthorised reproduction infringes Crown copyright and may lead to prosecution or civil proceedings. Surrey County Council LA 076872 2002.

Drawn by	Sig.	Date
GB	GB	05/10/22
Checked by	Sig.	Date
Approved by	Sig.	Date

Project
 B2127 EWHURST ROAD, CRANLEIGH
 PROPOSED PEDEX CROSSING

Drawing
 DETAIL DESIGN
 GENERAL ARRANGEMENT

Project No.
 PC1274

Contract Sheet No.
 PC1274-C-01-100-01

Rev.
 -

Classification
 FOR INFORMATION

SHEET 1 OF 1