
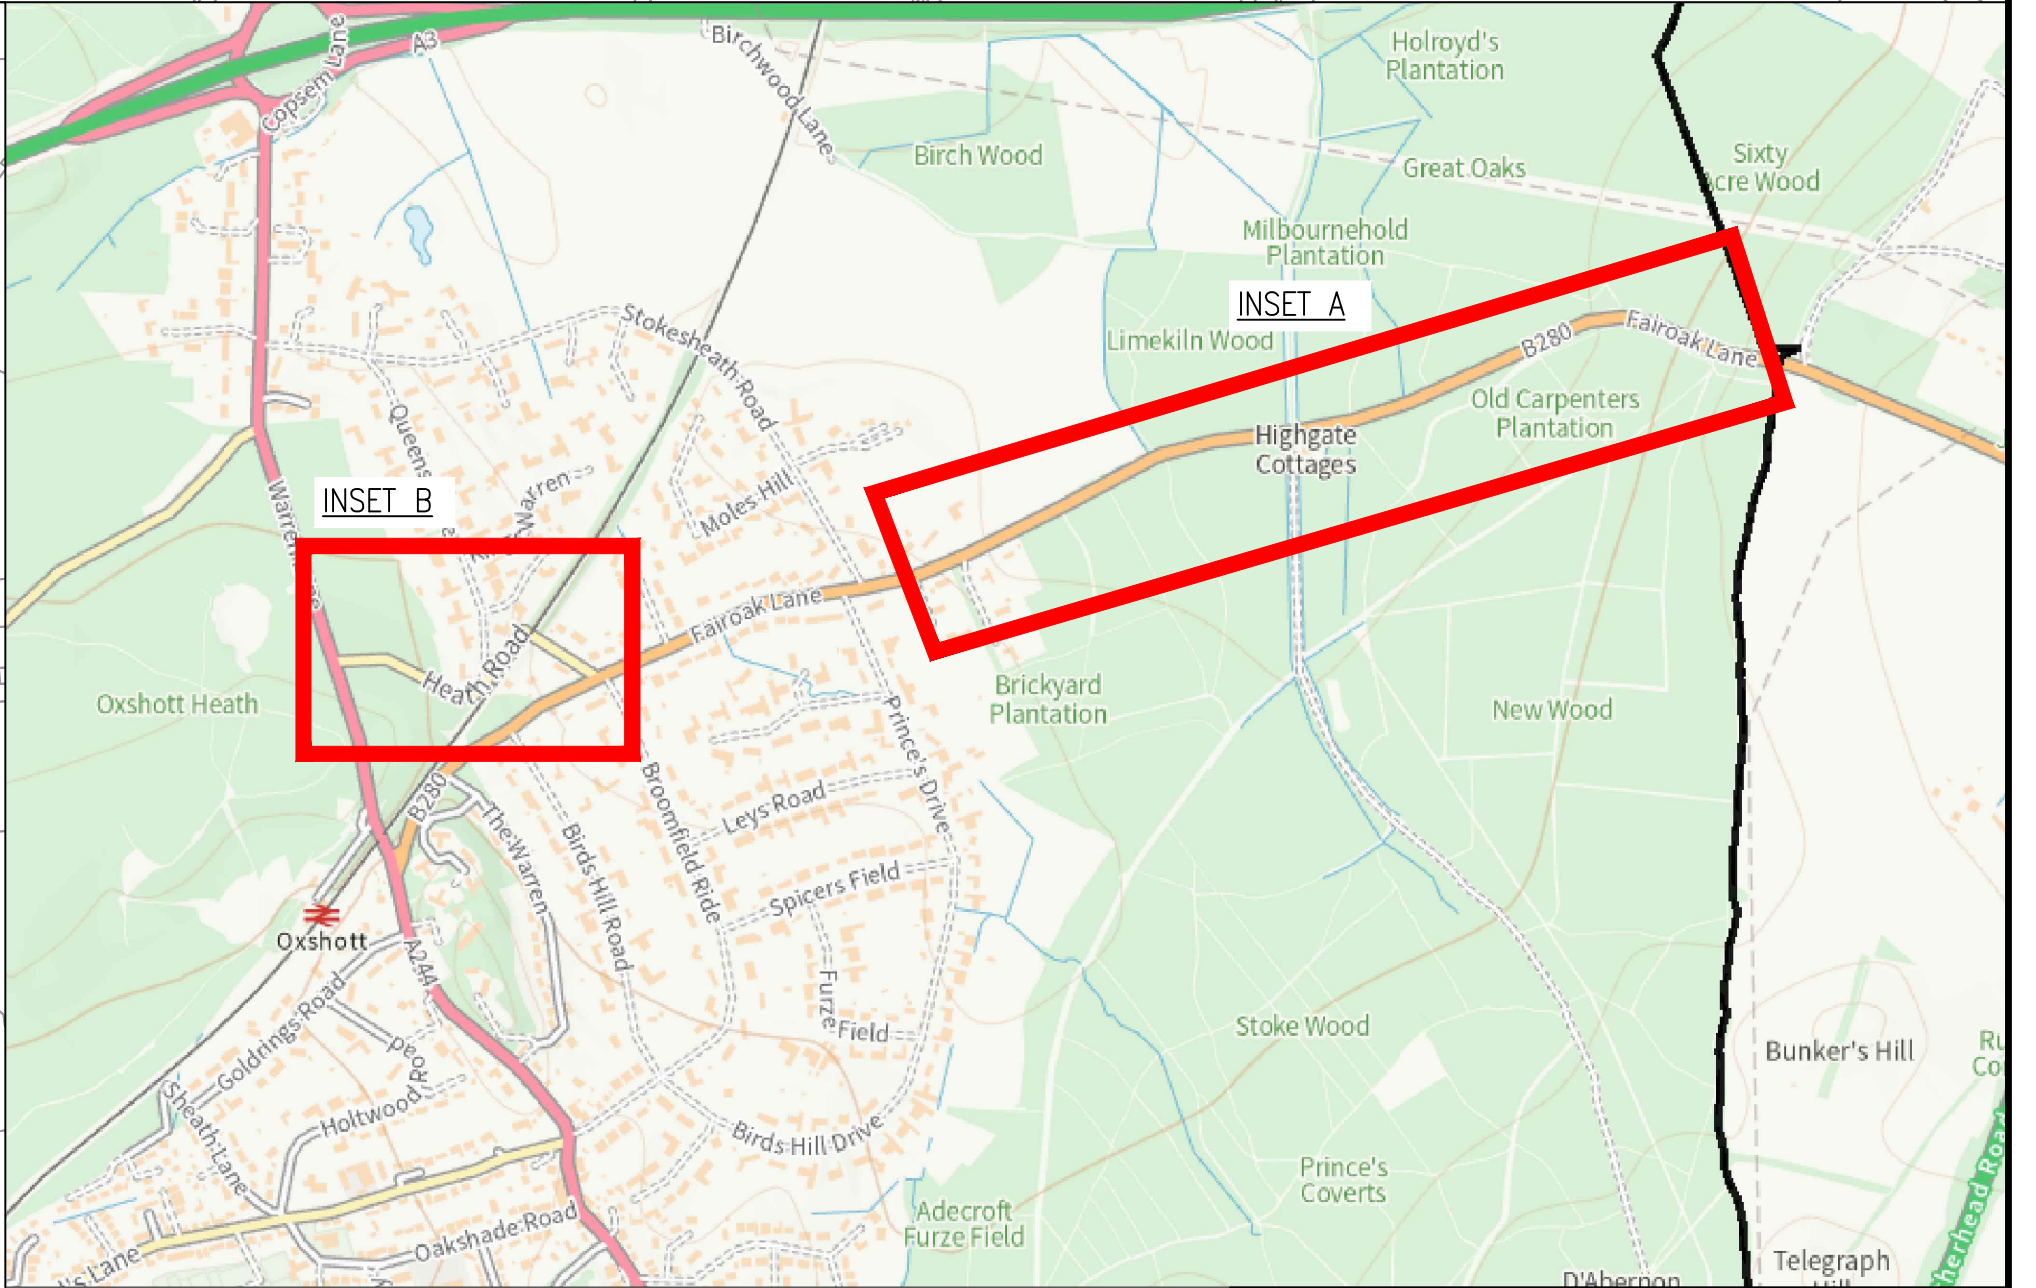


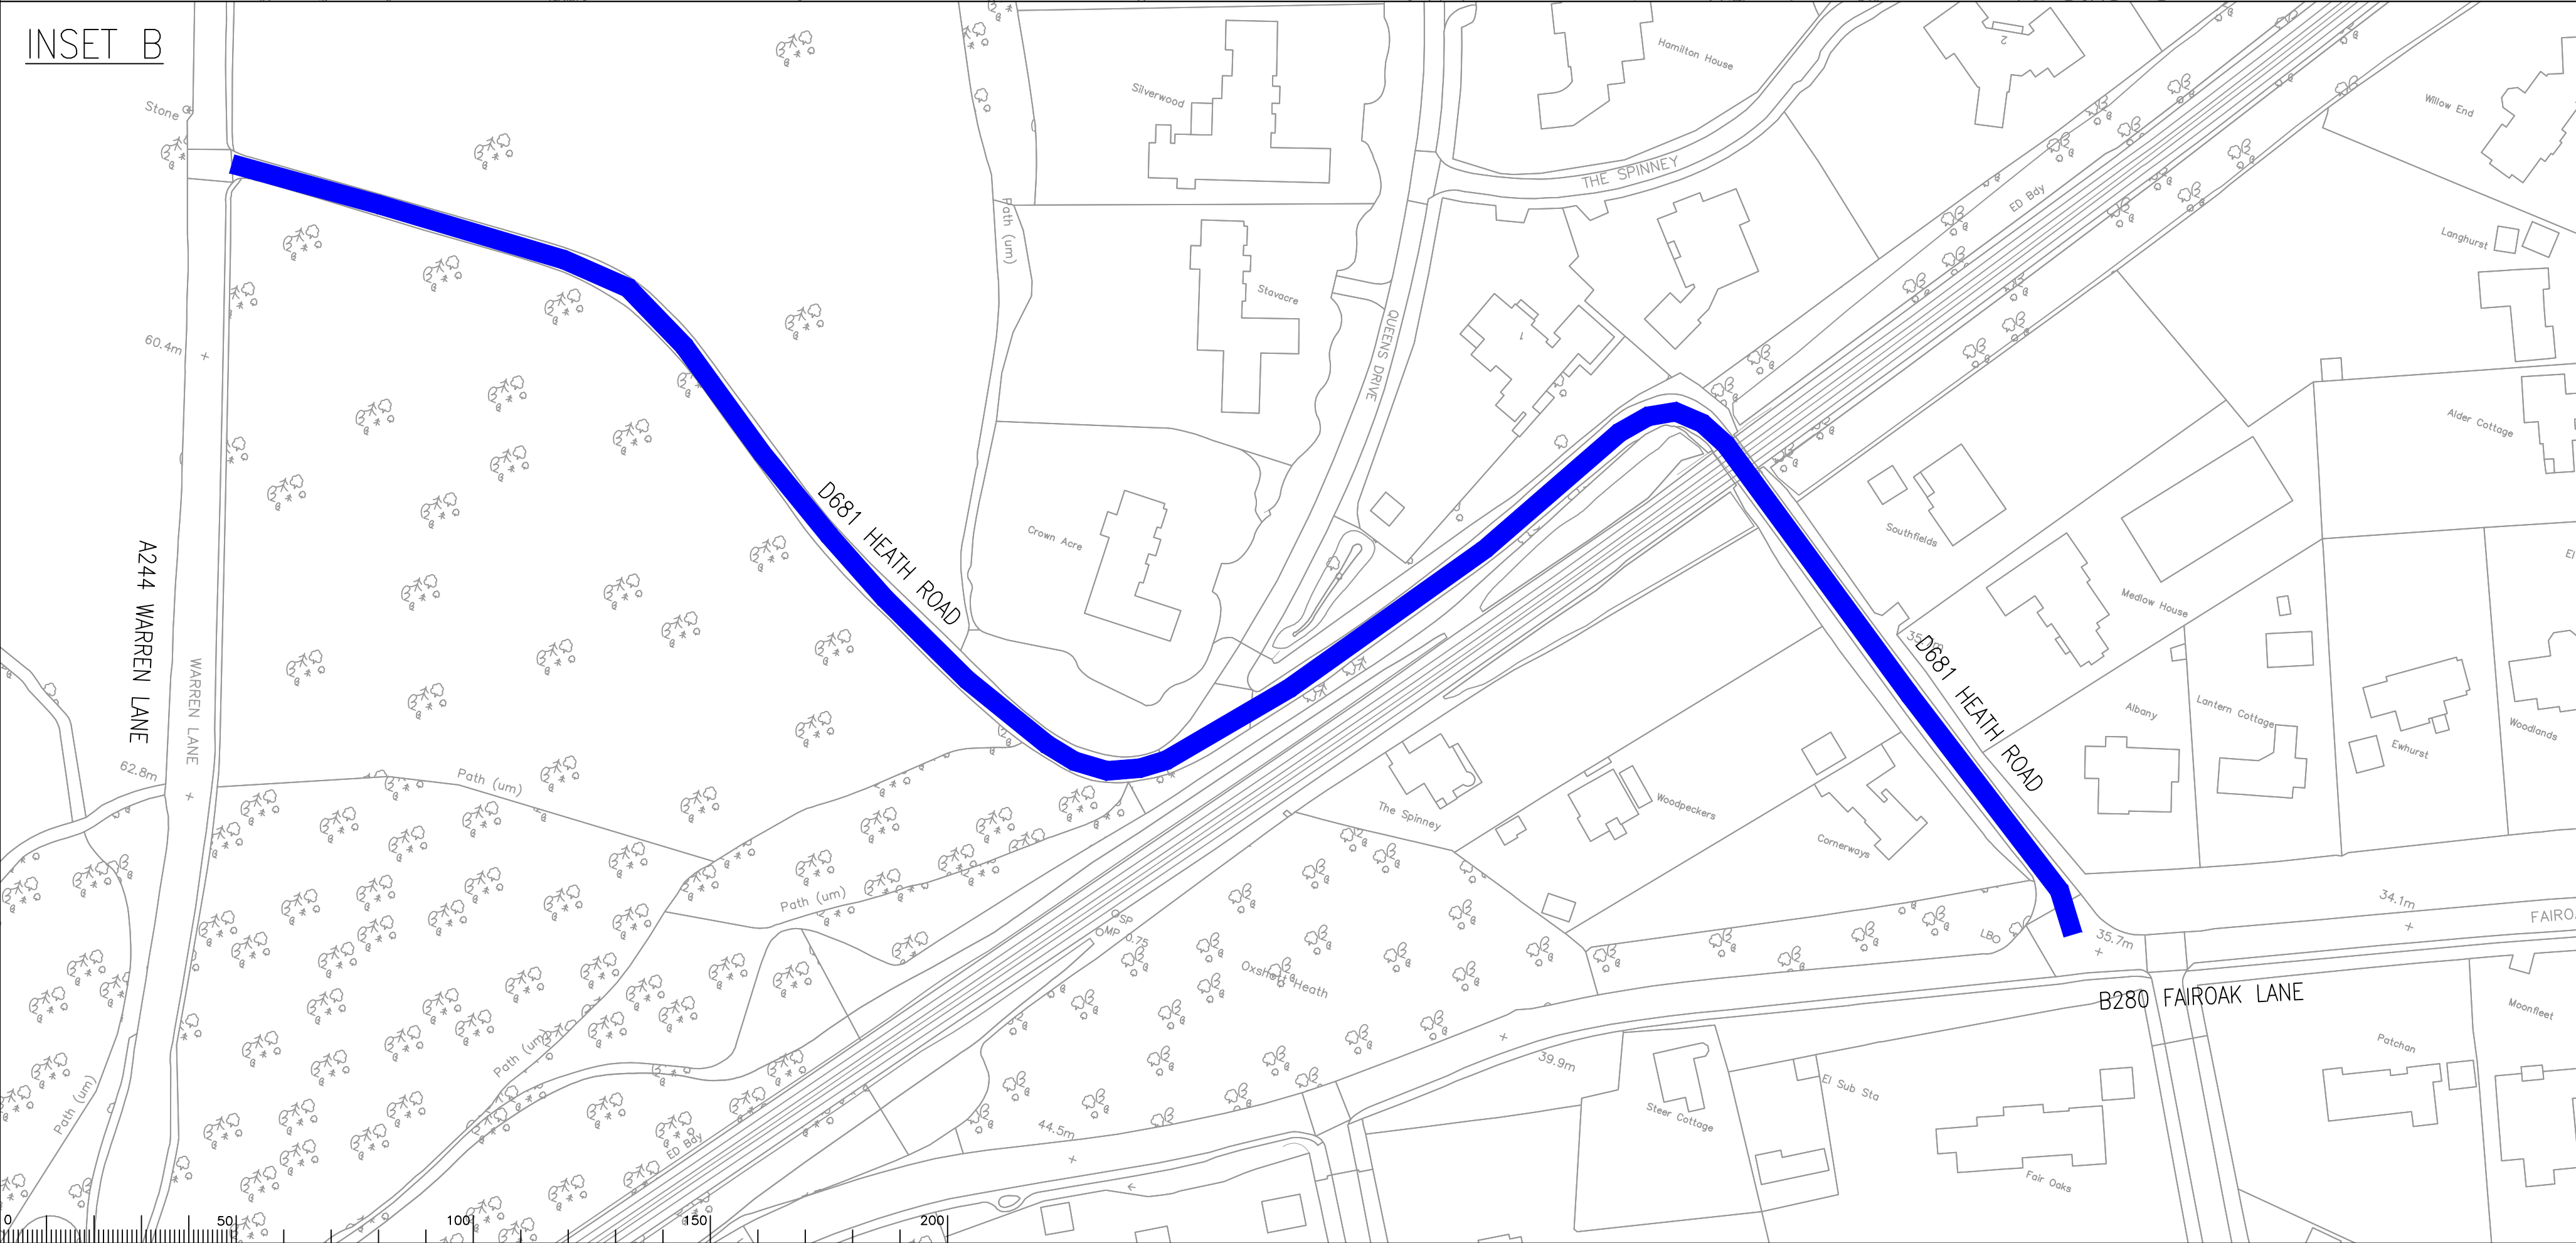

Key

Proposed speed limit reduction to 40mph

Proposed speed limit reduction to 30mph

SAFETY, HEALTH AND ENVIRONMENTAL INFORMATION

In addition to the hazards/risks normally associated with the types of work detailed on this drawing, note the following significant residual risks. (Reference shall also be made to the Design Hazard Log)

CONSTRUCTION:

MAINTENANCE/CLEANING:

USE:

DECOMMISSIONING/DEMOLITION:

It is assumed that all works will be carried out by a competent contractor working, where appropriate, to an approved method statement.

Notes

Rev.	Description	Drwn	Sig.	Date	Chkd	Sig.	Date	Appr	Sig.	Date

File Name: \\surreycc.local\deptwide\EA\IPC all\Resource Pool\Projects\NE Elmbidge\PC1237 Fair Oak Lane, Oxshott\16. Drawings\Current\PC1237 - FAIROAK LANE, OXSHOTT\20100.dwg

North Point

'Based upon the Ordnance Survey mapping with the permission of the Controller of Her Majesty's Stationery Office. © Crown copyright. Unauthorised reproduction infringes Crown copyright and may lead to prosecution or civil proceedings.'
Surrey County Council LA 076872 2002.

Drawn by	Sig.	Date
KG	KG	JULY '22
Checked by	Sig.	Date
AP	AP	JULY '22
Approved by	Sig.	Date
AP	AP	JULY '22

Project

B280 FAIROAK LANE & D681 HEATH ROAD
OXSHOTT

Drawing

SPEED LIMIT REDUCTION
TRO DRAWING

SHEET 1 OF 1

SURREY COUNTY COUNCIL
Highways & Transport

Project No.	PC1237
Contract Sheet No.	002
Drawing No.	002
Rev.	-
Classification	DRAFT