


TRAFFIC CALMING SCHEDULE											
ROAD TABLE	EXISTING CARRIAGEWAY	ROAD TABLE (FLAT SECTION)			GAP(S) DIMENSIONS		MAIN RAMP		SIDE RAMP		SURFACE MATERIAL
LOCATION	WIDTH (m)	LENGTH (m)	WIDTH (m)	HEIGHT (mm)	CENTRE (m)	SIDES (m)	SLOPE (1 in -)	LENGTH (m)	SLOPE (1 in -)	RAMP (m)	
A	5.7	4.0	4.85	75	N/A	0.2	15	1.125	3	0.225	HRA 30/14 F OR C SURF 40/60 DES TO CL 911 WITH 14/20 PC CHIPPINGS TO CL 915. PSV(min)-65, AAV(min)-12

- NOTES:**
1. ALL TRAFFIC MANAGEMENT SHALL COMPLY WITH TRAFFIC SIGNS MANUAL CHAPTER 8 2009.
 2. WORKS ON SITE TO BE NONE RESTRICTED HOURS.
 3. ALL SETTING OUT IS TO BE AGREED WITH THE S.C.C. ENGINEER PRIOR TO CONSTRUCTION. EXACT LOCATION OF TRAFFIC CALMING FEATURES ARE TO BE AGREED WITH THE S.C.C. ENGINEER ON SITE PRIOR TO CONSTRUCTION.
 4. THE EXACT LOCATION OF ANY UTILITY COMPANY APPARATUS IS TO BE VERIFIED ON SITE BY THE CONTRACTOR PRIOR TO THE COMMENCEMENT OF ANY EXCAVATIONS.
 5. ALL STREET FURNITURE TO BE INSTALLED WITH A MINIMUM OF 450mm OFFSET FROM C/WAY.
 6. PROPOSED TAPERED EDGE ROAD TABLES ARE TO BE CONSTRUCTED AS PER S.C.C. STANDARD DETAIL 1000/112.
 7. WHEN EXCAVATING OR BREAKING UP THE EXISTING CARRIAGEWAY ALL MATERIALS ARE TO BE REMOVED TO TIP OFF SITE.
 8. ALL ROAD MARKINGS TO BE IN ACCORDANCE WITH THE TRAFFIC SIGNS REGULATIONS AND GENERAL DIRECTIONS 2016.
 9. ALL ROAD MARKINGS TO BE REFLECTORISED TO CLASS R2 AND HAVE A MINIMUM OF 55 PSV IN ACCORDANCE WITH CLASS S3 TO BS EN 1426:2007.
 12. ALL SIGNS SHALL BE MIN. CLASS R3B MICROPRISMATIC.

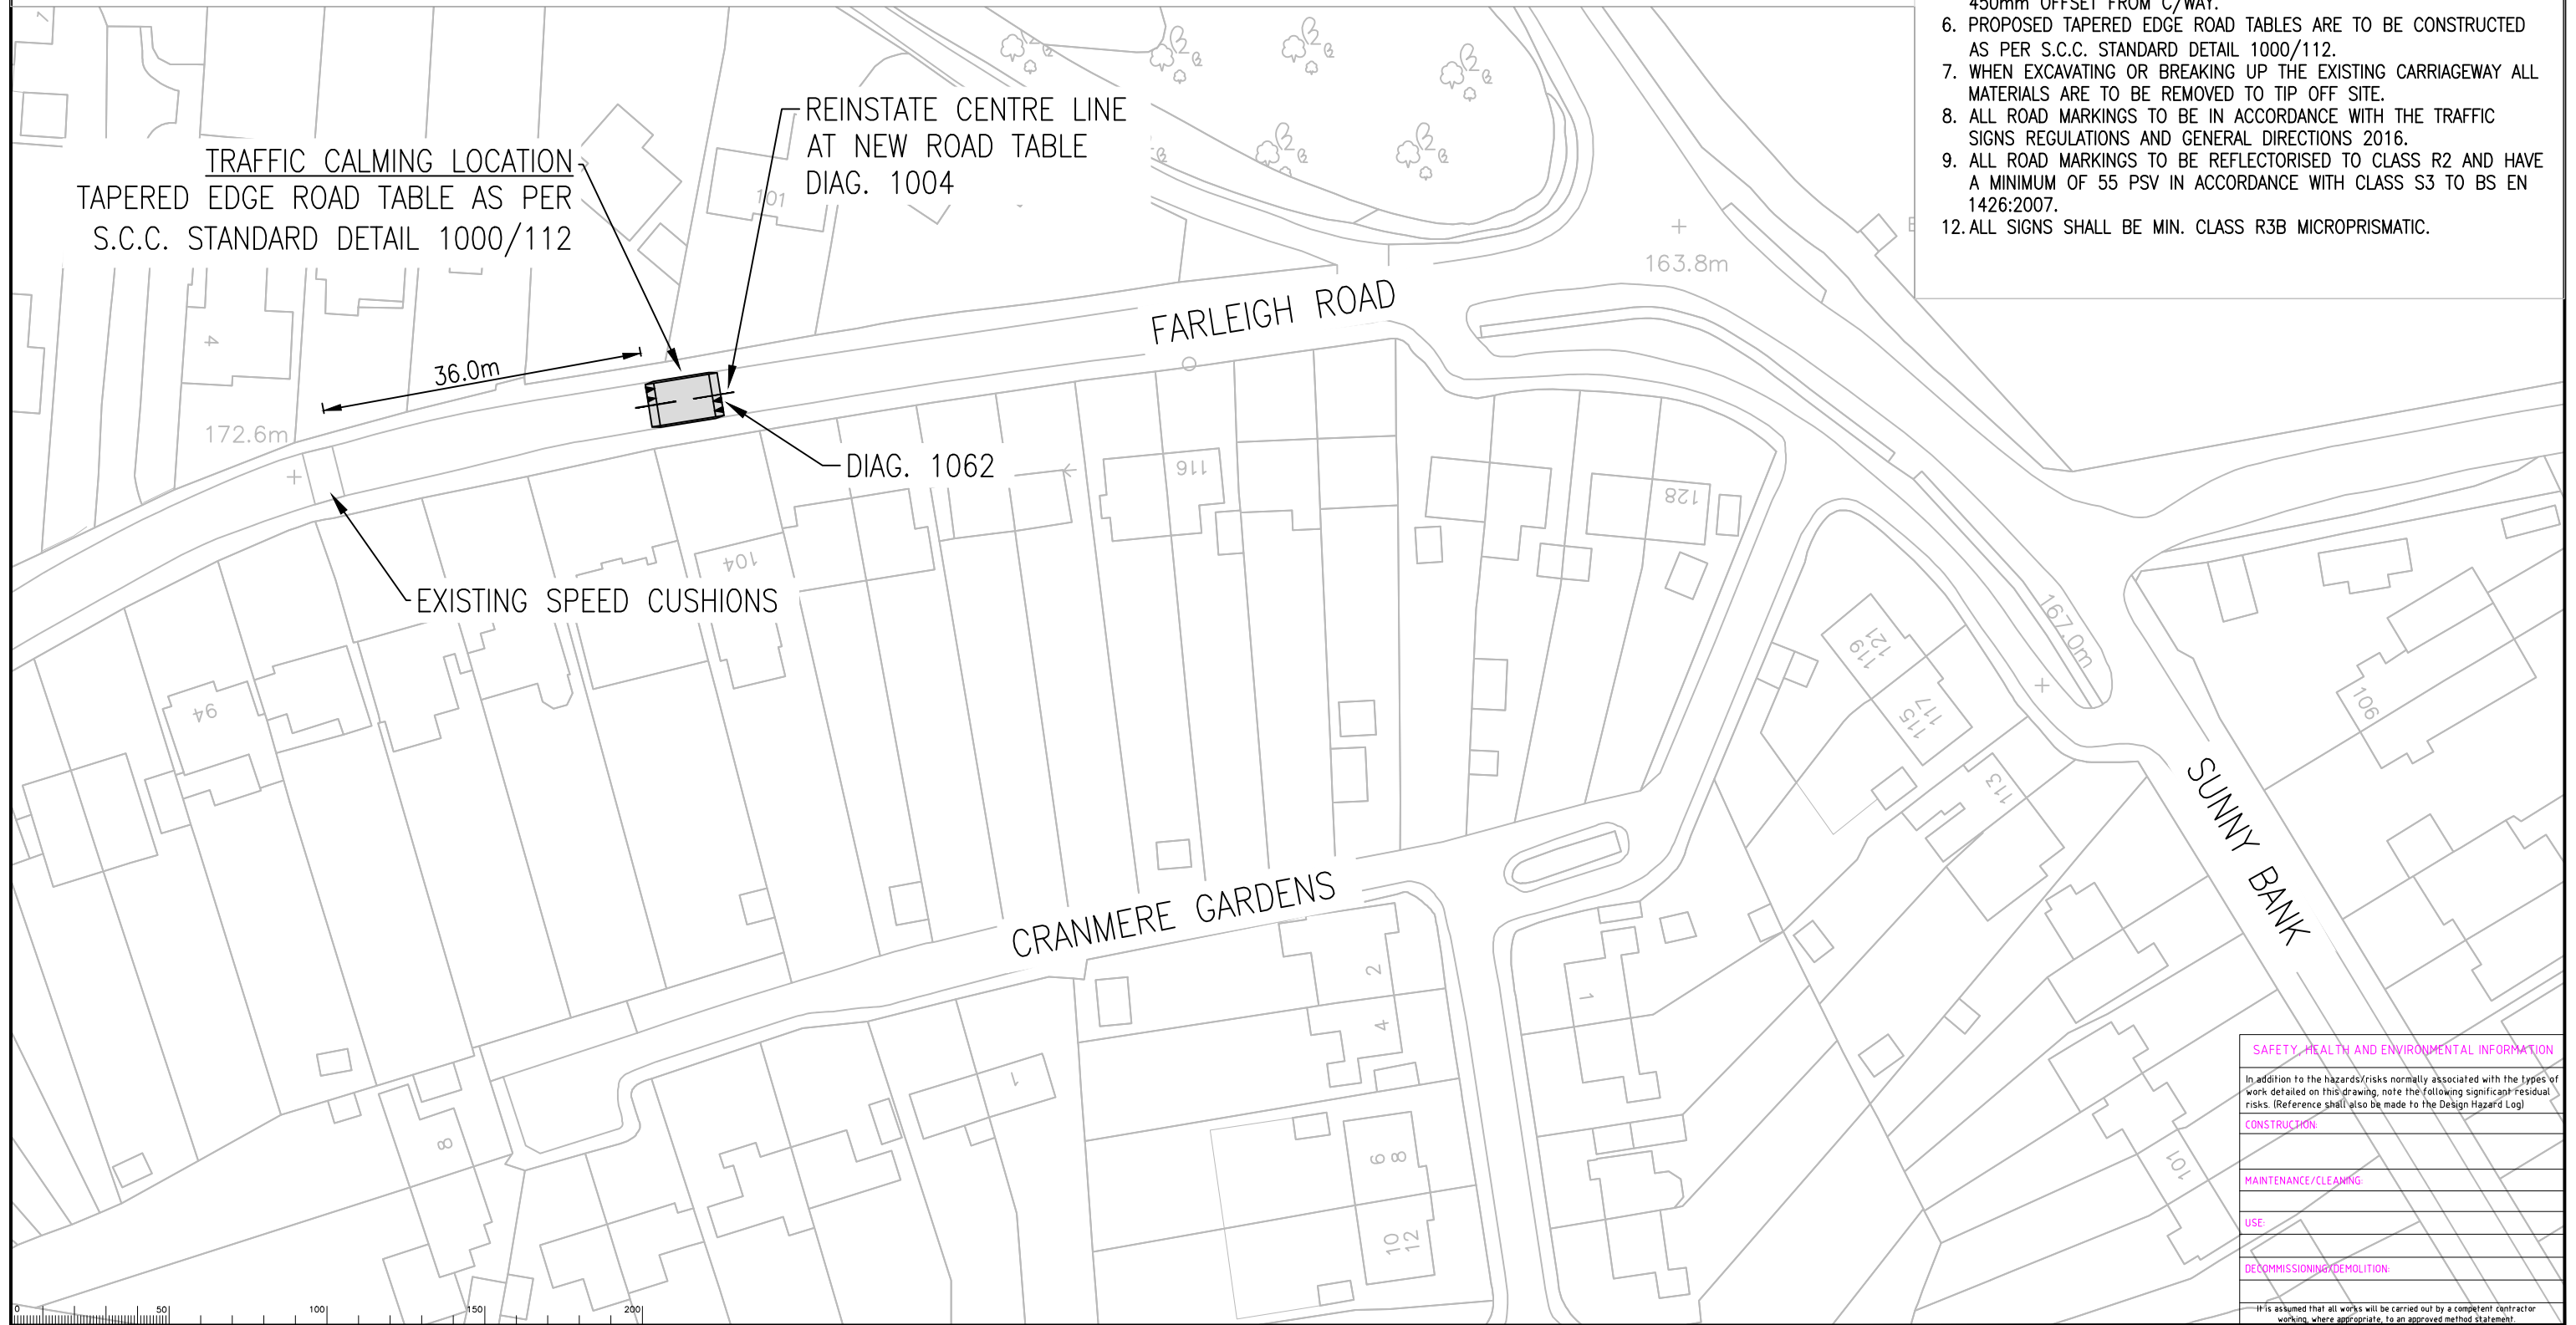

SAFETY, HEALTH AND ENVIRONMENTAL INFORMATION	
In addition to the hazards/risks normally associated with the types of work detailed on this drawing, note the following significant residual risks. (Reference shall also be made to the Design Hazard Log)	
CONSTRUCTION	
MAINTENANCE/CLEANING	
USE	
DECOMMISSIONING/DEMOLITION	
It is assumed that all works will be carried out by a competent contractor working, where appropriate, to an approved method statement.	

Notes

Rev.	Description	Drwn	Sig.	Date	Chkd	Sig.	Date	Appr	Sig.	Date

North Point												
<small>*Based upon the Ordnance Survey mapping with the permission of the Controller of Her Majesty's Stationery Office © Crown copyright. Unauthorised reproduction infringes Crown copyright and may lead to prosecution or civil proceedings. Surrey County Council LA 078872 2002.</small>												
Drawn by	PG	Sig.	PG	Date	JUN 2022	Project						FARLEIGH ROAD, WARLINGHAM
Checked by	JD	Sig.	JD	Date	JUN 2022	Drawing						TRAFFIC CALMING MEASURES
Approved by	PG	Sig.	PG	Date	JUN 2022	Classification						GENERAL ARRANGEMENTS

		Project No. PC1213
Contract Sheet No. 02		Rev. -
Classification DRAFT		SHEET 1 OF 1