


NOTE:
ANY UTILITY COVERS IN THE CARRIAGEWAY WITHIN THE WIDTH OF THE CROSSING FACILITIES TO BE UPGRADED TO INCLUDE SUITABLE ANTI-SLIP SURFACING.
(TYPE TO BE AGREED WITH SCC)

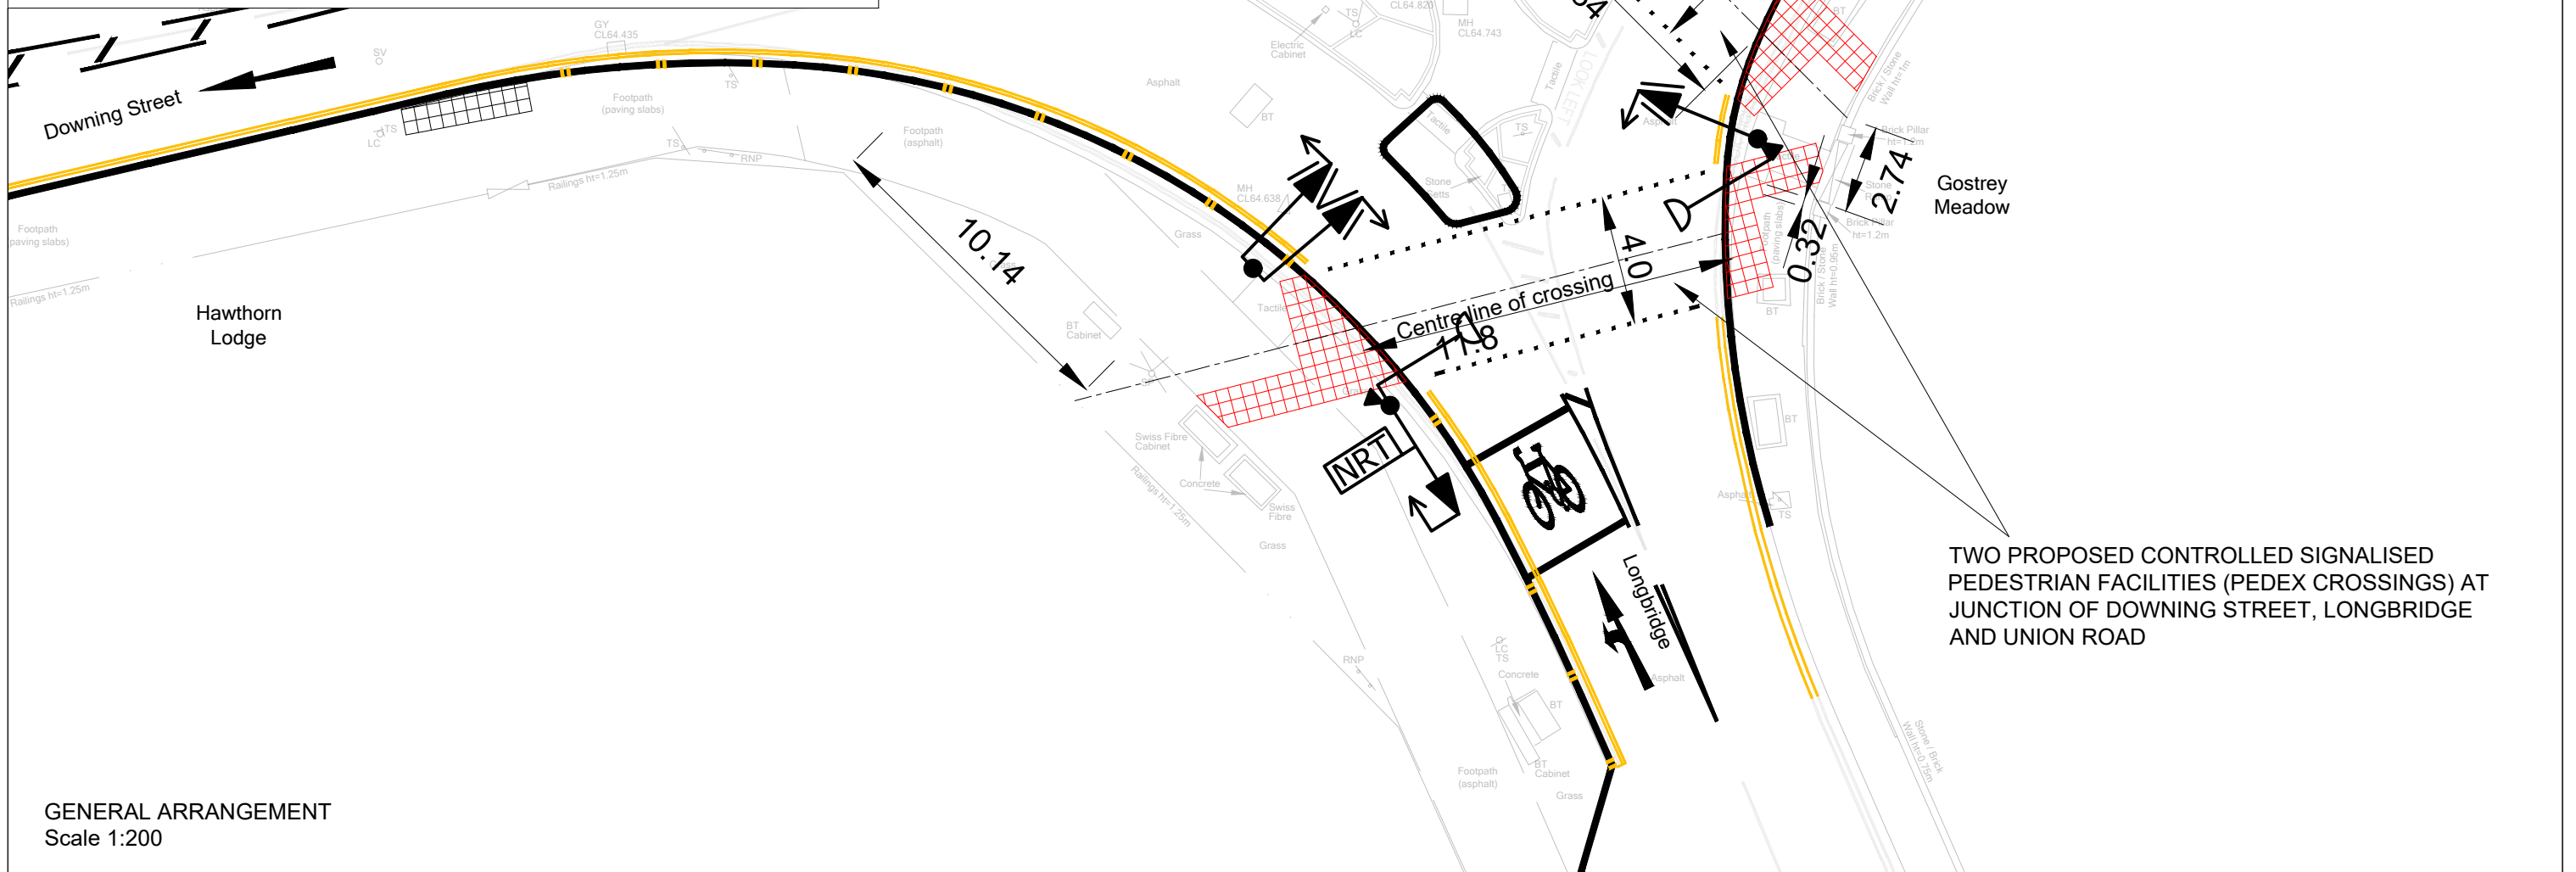

TWO PROPOSED CONTROLLED SIGNALISED PEDESTRIAN FACILITIES (PEDEX CROSSINGS) AT JUNCTION OF DOWNING STREET, LONGBRIDGE AND UNION ROAD