


<p>NOTES</p> <ol style="list-style-type: none"> DO NOT SCALE FROM THIS DRAWING. ALL DIMENSIONS ARE IN METRES UNLESS OTHERWISE STATED. 	<p>Project Title WEYBRIDGE TOWN CENTRE</p> <p>Drawing Title A317 CHURCH STREET MINORCA ROAD JUNCTION (LOCATION 3B) TRAFFIC REGULATION ORDERS (TRO) LAYOUT 1 - NO WAITING RESTRICTION, RAISED TABLE AND ZEBRA CROSSING</p>	<p>AtkinsRéalis</p> <p>Woodcote Grove Ashley Road Epsom Surrey KT18 5BW Tel: +44 (0)1372 726140 Fax: +44 (0)1372 740055 www.atkinsrealis.com</p>	<p>Client</p> <p>SURREY COUNTY COUNCIL <i>Surrey Highways & Transport for Surrey</i></p>	<p>Drawing Number Project Originator Volume</p> <p>5209340 - ATRL - HGN - CSMJ - DR - CH - 000002</p> <p>Location Type Role Number</p>	<p>Project Ref. No. : 5209340</p> <p>Original size : Scale: A4 1:500</p> <p>Sheet: Rev: 1 of 1 P01</p>
--	---	---	---	--	---

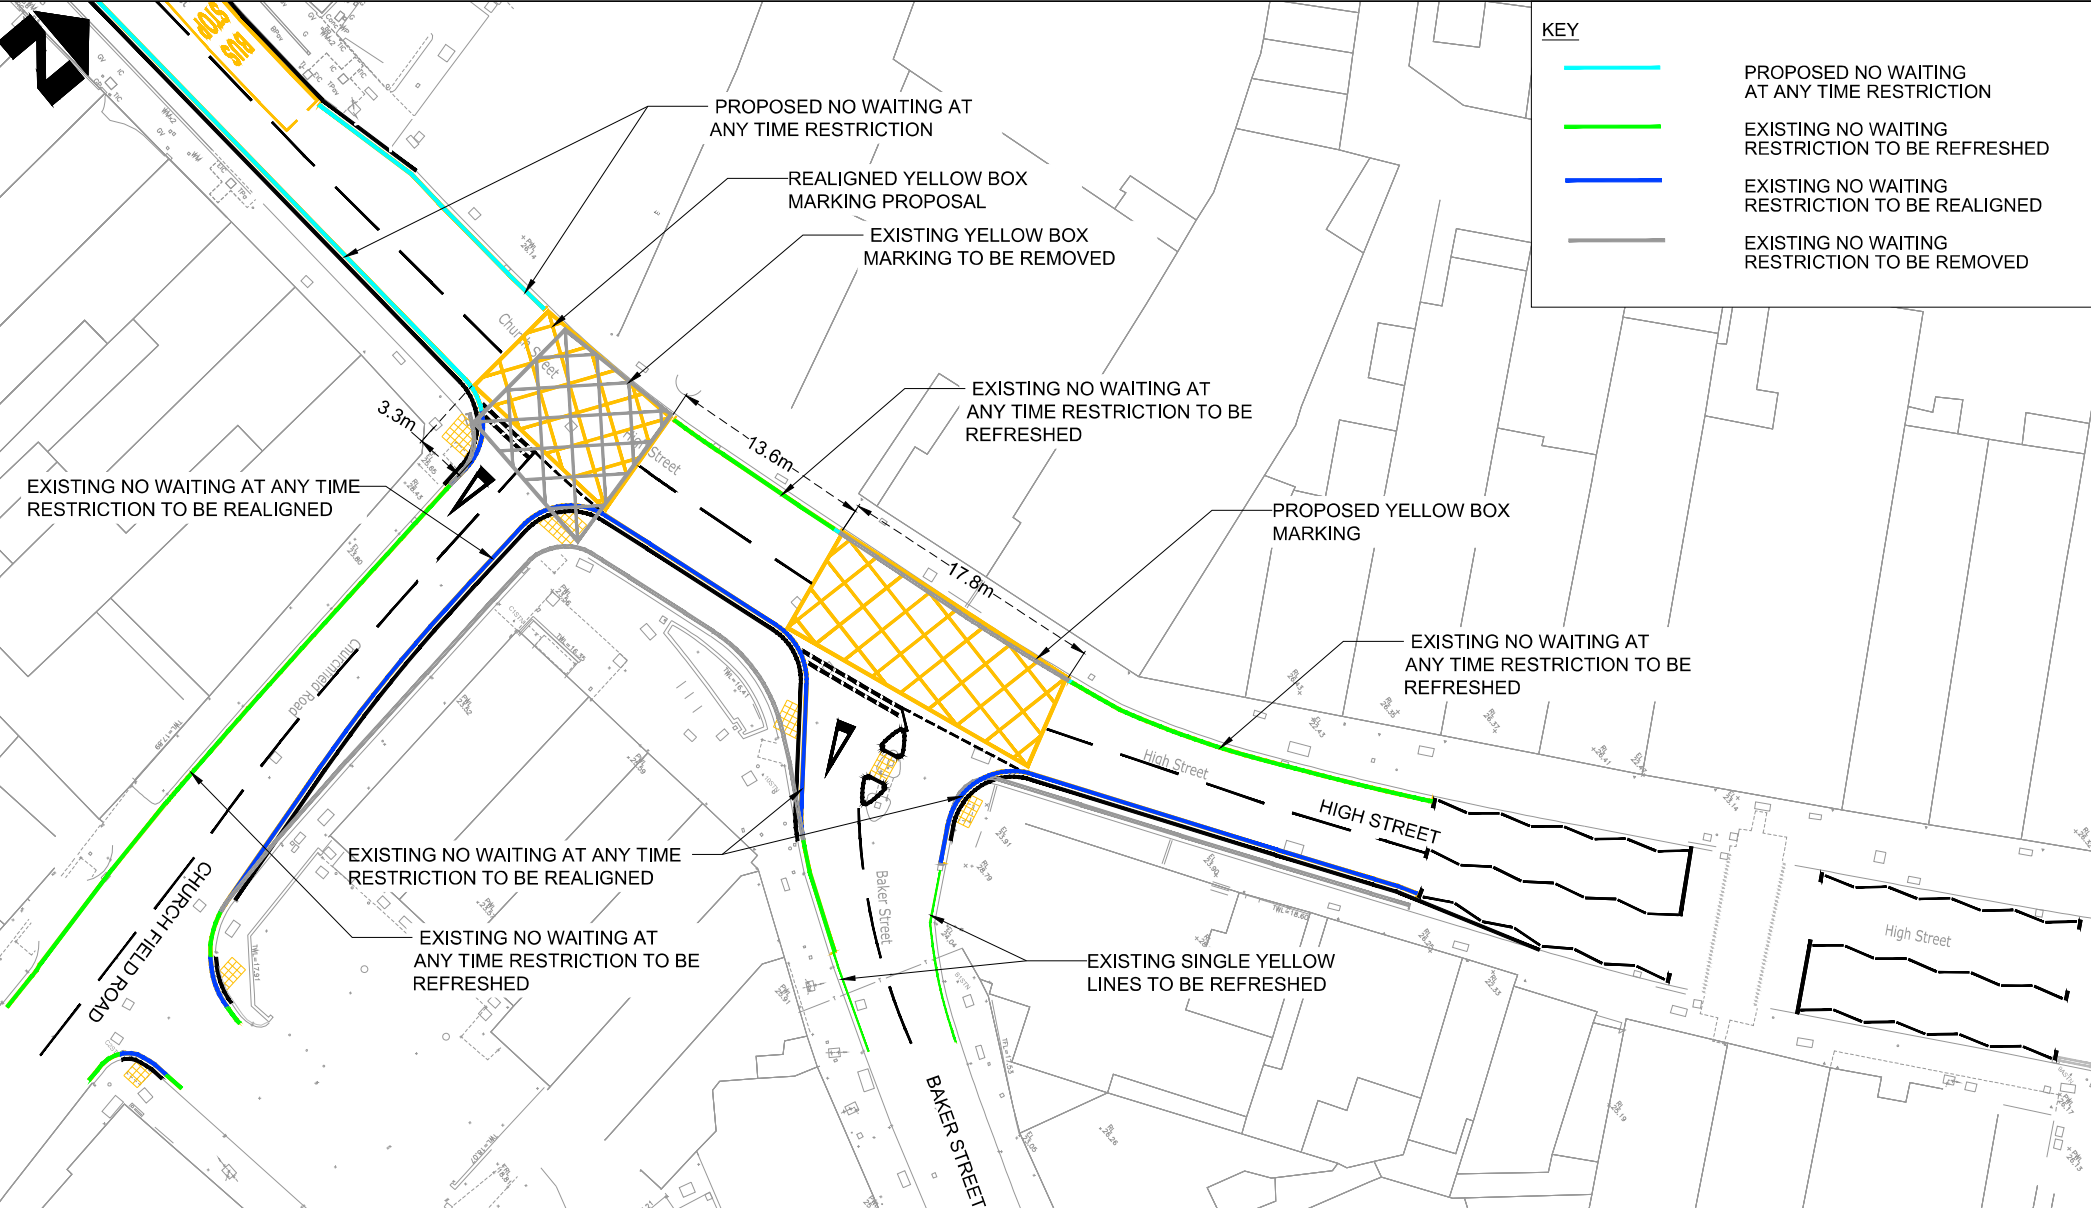

KEY	
	PROPOSED NO WAITING AT ANY TIME RESTRICTION
	EXISTING NO WAITING RESTRICTION TO BE REFRESHED
	EXISTING NO WAITING RESTRICTION TO BE REALIGNED
	EXISTING NO WAITING RESTRICTION TO BE REMOVED

<div>NOTES</div> <div>1. DO NOT SCALE FROM THIS DRAWING.</div> <div>2. ALL DIMENSIONS ARE IN METRES UNLESS OTHERWISE STATED.</div>	<div>Project Title</div> <div>WEYBRIDGE TOWN CENTRE</div>	<div><div><div></div><div>Woodcote Grove Ashley Road Epsom Surrey KT18 5BW Tel: +44 (0)1372 726140 Fax: +44 (0)1372 740055 www.atkinsrealis.com</div></div><div><div></div><div>Surrey Highways & Transport for Surrey</div></div></div>	<div>Drawing Number</div> <div>Project Originator Volume</div>			<div>Project Ref. No. :</div> <div>5209340</div>	
	<div>Drawing Title</div> <div>CHURCH STREET AND CHURCHFIELD ROAD JUNCTION (LOCATION 3C) TRAFFIC REGULATION ORDERS (TRO) NO WAITING RESTRICTION</div>		<div>5209340 - ATRL - HGN - CCFB - DR - CH - 000002</div>			<div>Original size :</div> <div>A4</div>	<div>Scale:</div> <div>1:500</div>
			<div>Location Type Role Number</div>	<div>Sheet:</div> <div>1 of 1</div>	<div>Rev:</div> <div>P01</div>		