


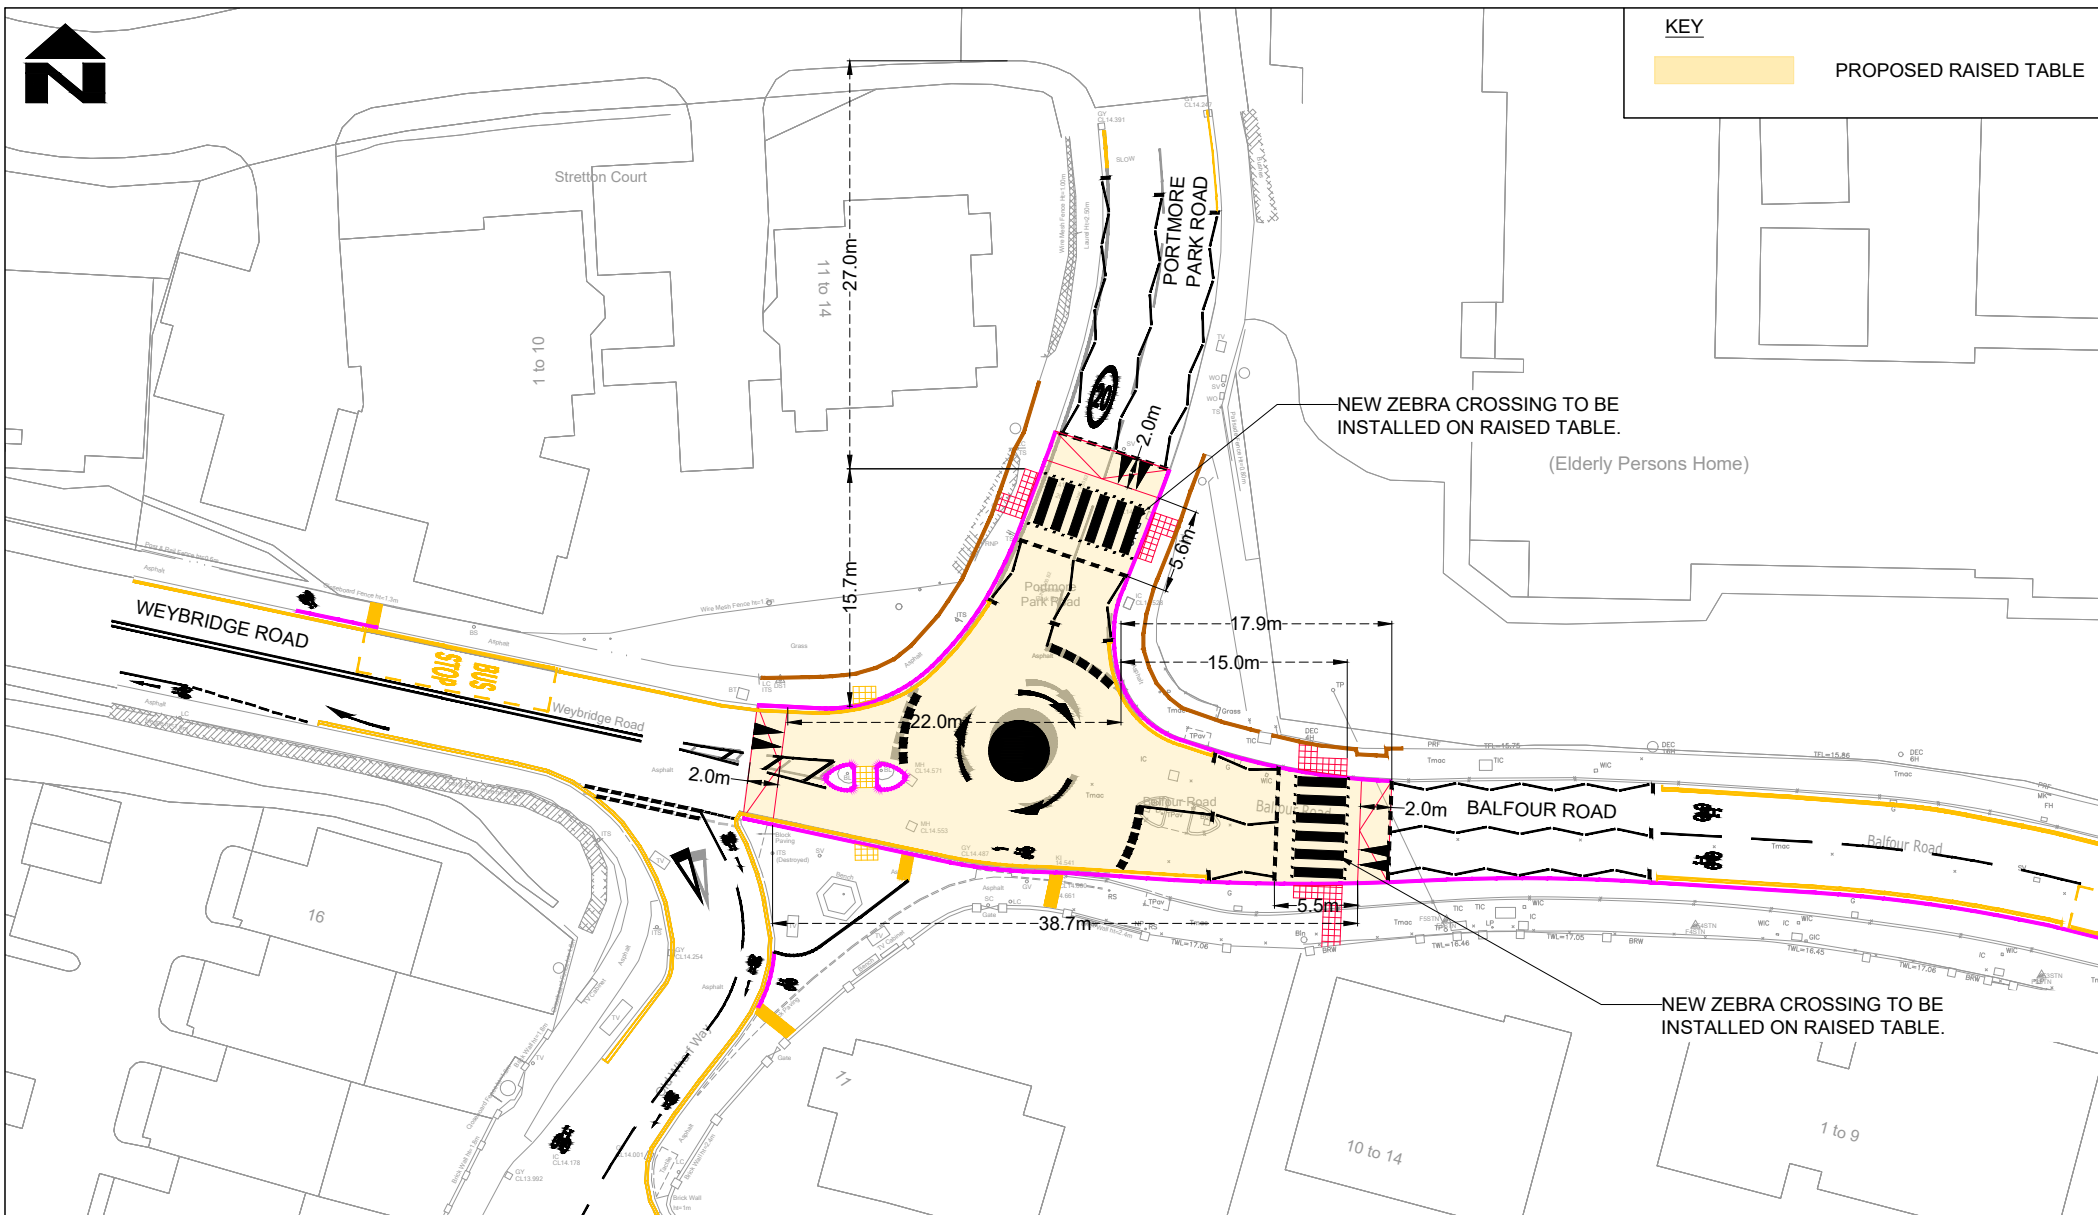

1. DO NOT SCALE FROM THIS DRAWING.
2. ALL DIMENSIONS ARE IN METRES UNLESS OTHERWISE STATED.

Drawing Title

WEYBRIDGE ROAD/BALFOUR ROAD POTMORE  
PARK ROAD ROUNDABOUT  
TRAFFIC REGULATION ORDERS (TRO)  
LAYOUT 1 - RAISED JUNCTION AND ZEBRA  
CROSSING




Client



**SURREY**  
COUNTY COUNCIL  
*Surrey Highways & Transport for Surrey*

|                    |        |
|--------------------|--------|
| Project Ref. No. : |        |
| 5209340            |        |
| Original size :    | Scale: |
| A4                 | 1:500  |
| Sheet:             | Rev:   |
| 1 of 1             | P01    |

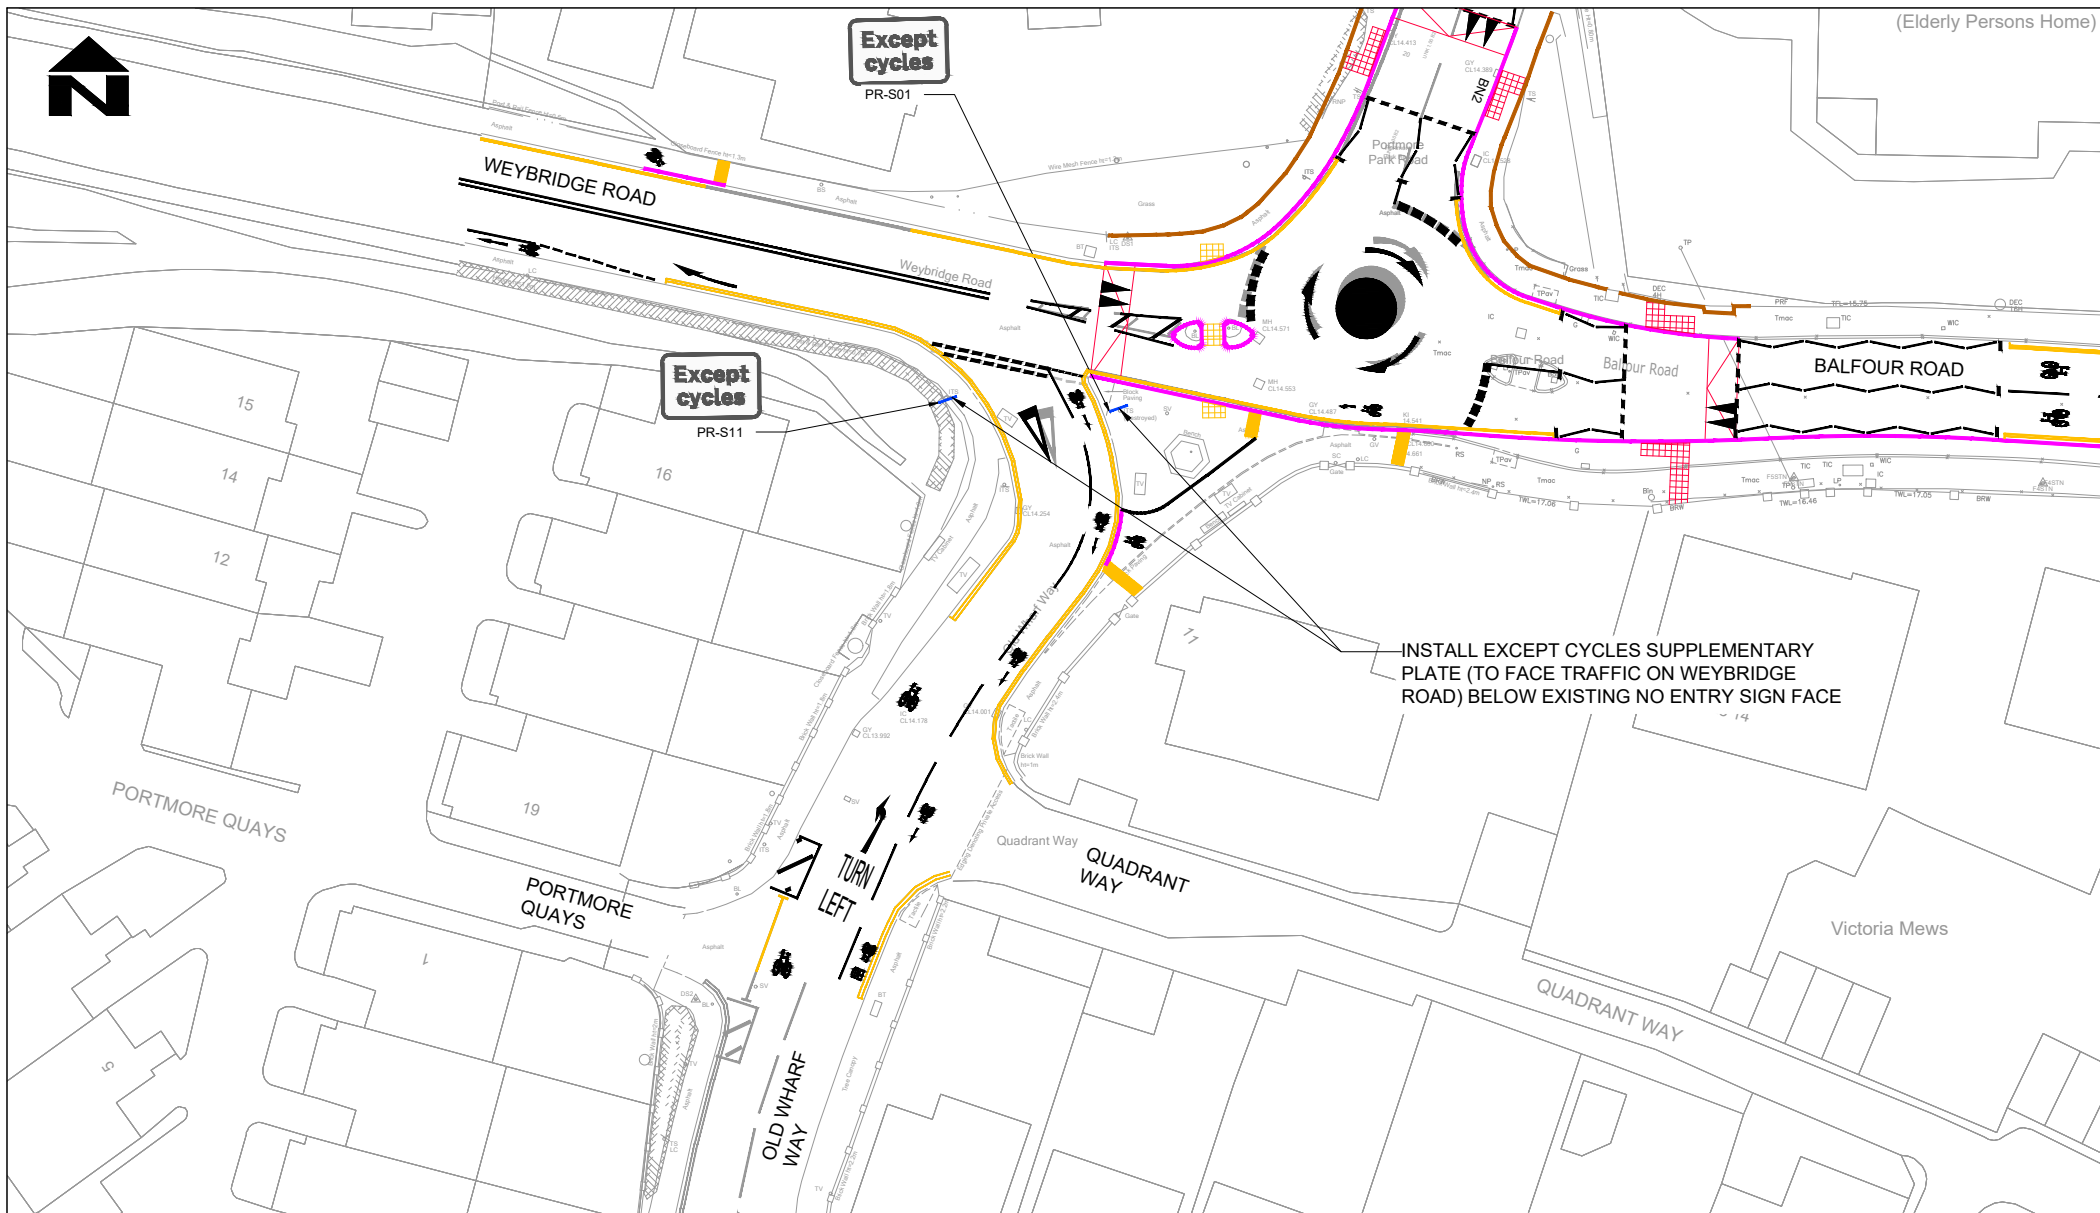

#### NOTES

- DO NOT SCALE FROM THIS DRAWING.
- ALL DIMENSIONS ARE IN METRES UNLESS OTHERWISE STATED.

Project Title

WEYBRIDGE TOWN CENTRE

Drawing Title

WEYBRIDGE ROAD/BALFOUR ROAD POTMORE  
PARK ROAD ROUNDABOUT  
TRAFFIC REGULATION ORDERS (TRO)  
LAYOUT 2 - NO ENTRY ALTERATION WITH EXCEPT  
CYCLISTS SUPPLEMENTARY PLATE AT OLD  
WHARF WAY AND WEYBRIDGE ROAD JUNCTION

**AtkinsRéalis**

Woodcote Grove  
Ashley Road  
Epsom  
Surrey  
KT18 5BW  
Tel: +44 (0)1372 726140  
Fax: +44 (0)1372 740055  
www.atkinsrealis.com

Client

**SURREY**  
COUNTY COUNCIL  
Surrey Highways & Transport for Surrey

Drawing Number

Project | Originator | Volume

5209340 - ATRL - HGN -

WBPR - DR - CH - 000003

Location | Type | Role | Number

Project Ref. No. :

5209340

Original size : Scale:

A4 1:500

Sheet: Rev:

1 of 1 P01