


Ordnance Survey © Crown Copyright 2004. All rights reserved. Licence number 100022432										1:200									
© VELOCITY TRANSPORT PLANNING LTD										0 4m 8m 12m 16m 20m									
Rev Date Description										Rev Date Description									
01 28/03/25 FIRST ISSUE										01 28/03/25 FIRST ISSUE									


General Notes:


- DO NOT SCALE FROM THIS DRAWING.
- ALL DIMENSIONS ARE IN METRES UNLESS OTHERWISE STATED.
- THIS DRAWING IS TO BE PRINTED IN COLOUR.
- THE TOPOGRAPHICAL SURVEY INFORMATION HAS BEEN PROVIDED BY CADMAP LTD (DRAWING NO CM/2003) AND VELOCITY TRANSPORT PLANNING SHALL NOT BE LIABLE FOR ANY INACCURACIES OR DEFICIENCIES.
- THIS DRAWING HAS BEEN ISSUED FOR INFORMATION PURPOSES AND MUST NOT BE USED FOR CONSTRUCTION.

6. THIS DRAWING IS BASED ON LUC DRAWING NUMBER 13494LD-PLN-000 - P-13.



VELOCITY

Drawing Status S2 - FOR INFORMATION		Project Title HORLEY TOWN CENTRE	
Client  SURREY		Drawing Title TRO PLANS PROPOSED CYCLE CONTRA-FLOW & ONE WAY SIGNS (SHEET 1 OF 2)	
Architect		Scale @ A1 1:200	Date 28/03/25
		Project Ref 24-035	Drawing Number 24-035-HW-0143
		Checked LH	Approved LH
		Rep P01	

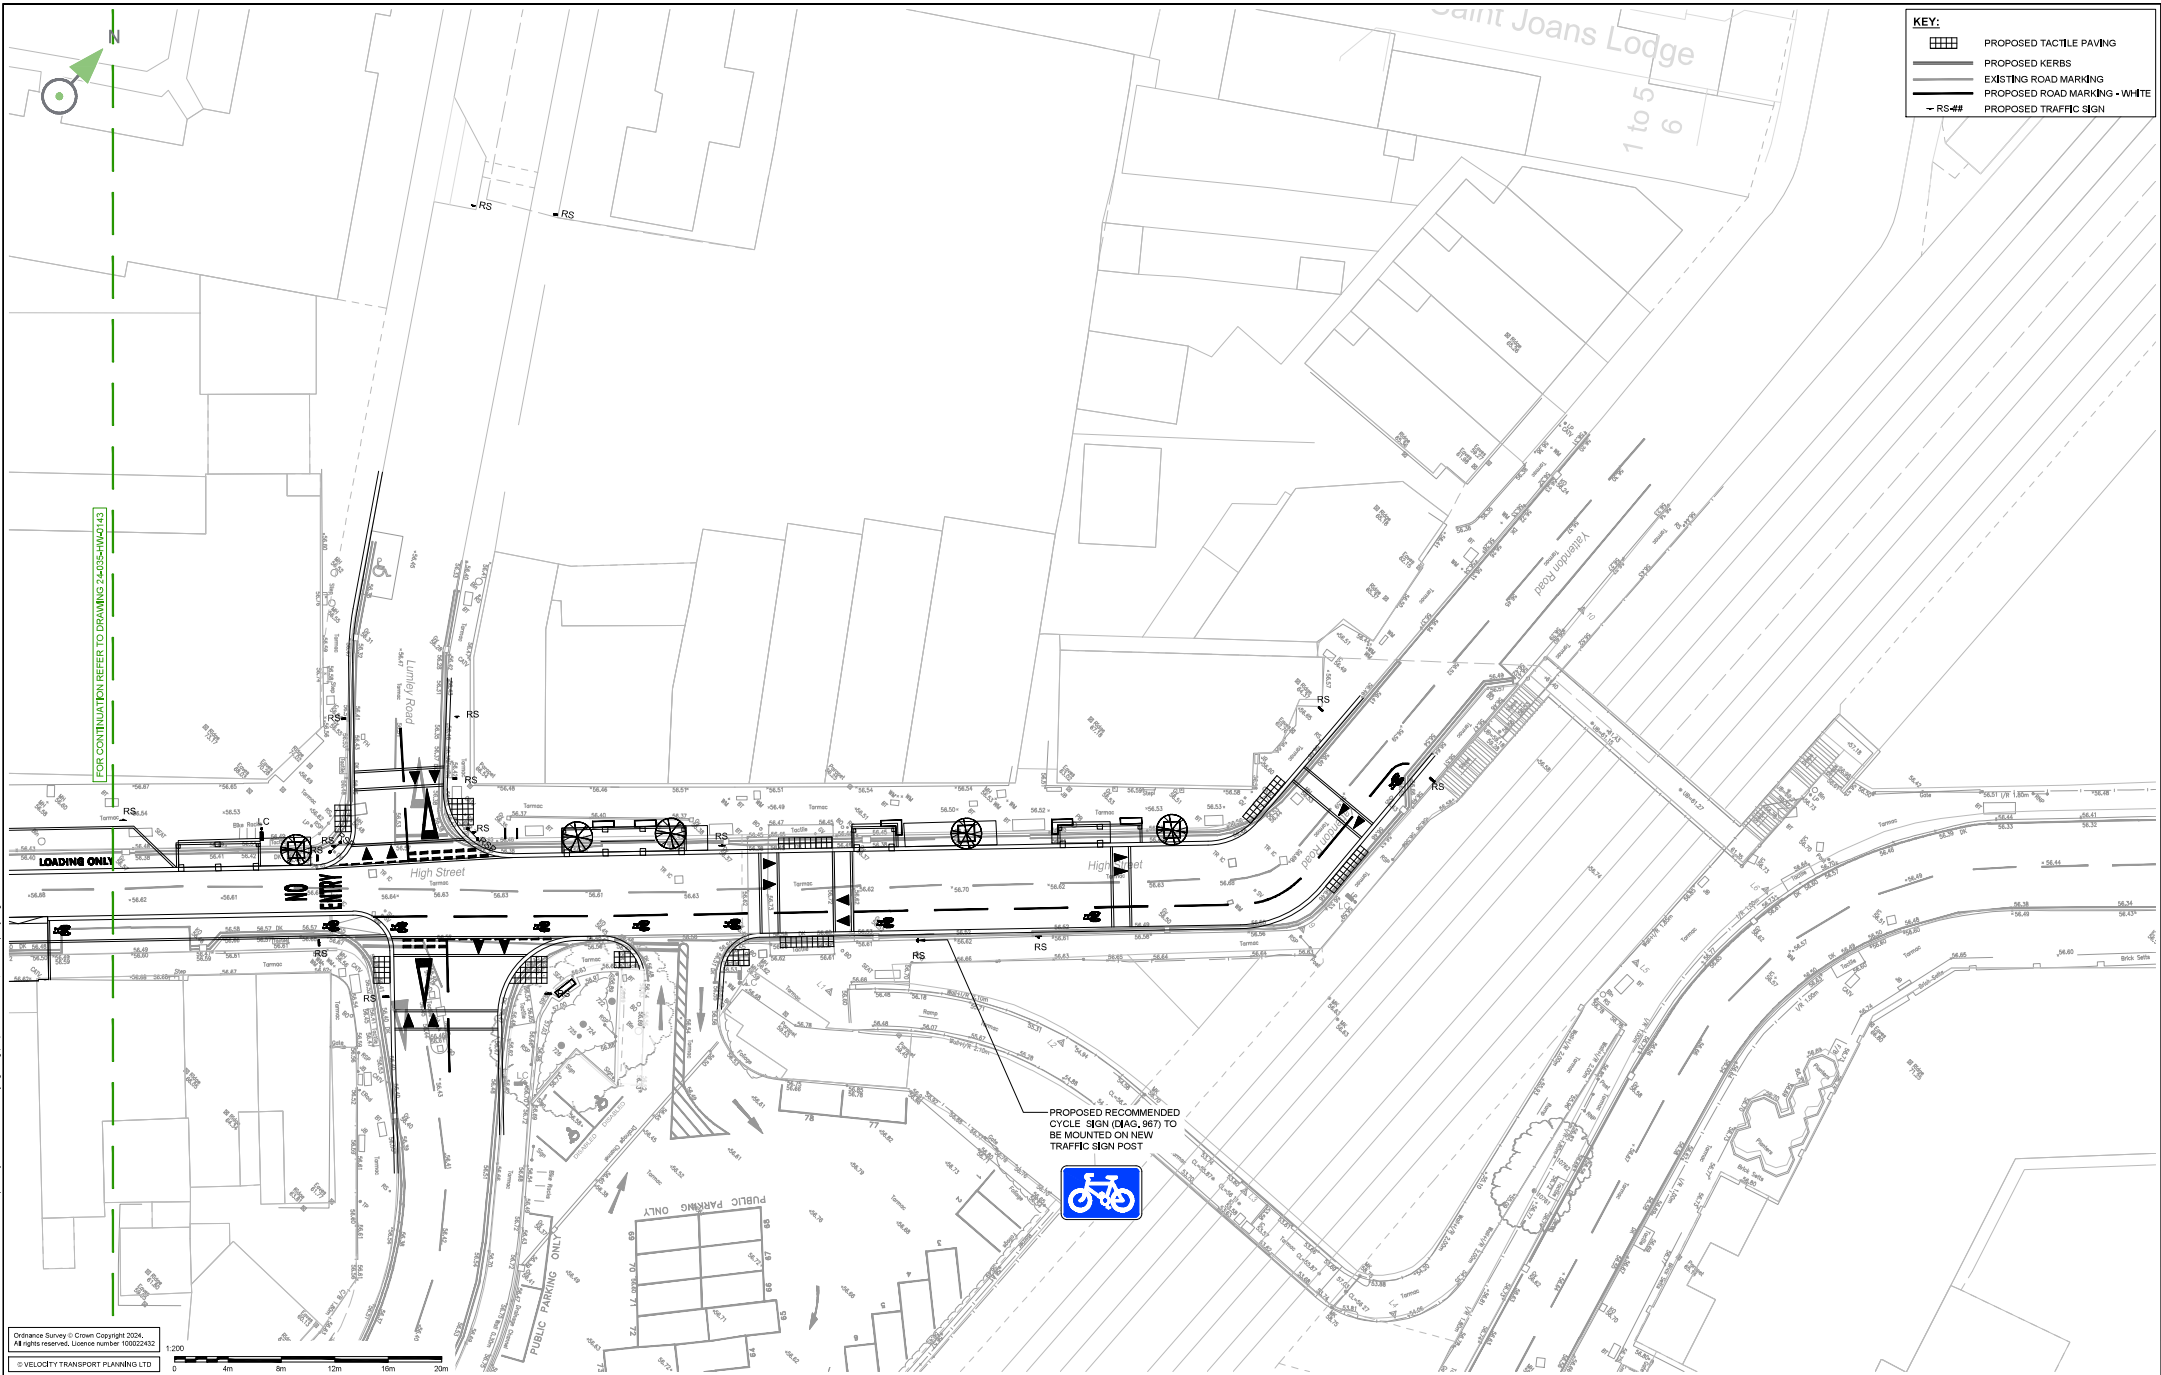

Ordnance Survey © Crown Copyright 2004. All rights reserved. Licence number 100022432	1:200	0	4m	8m	12m	16m	20m
© VELOCITY TRANSPORT PLANNING LTD							

Rev	Date	Description	Rev	Date	Description	Rev	Date	Description	Rev	Date	Description
01	28/03/25	FIRST ISSUE									

General Notes:	6. THIS DRAWING IS BASED ON LUC DRAWING NUMBER 13494-LD-PLN-000 - P-13.
1. DO NOT SCALE FROM THIS DRAWING.	
2. ALL DIMENSIONS ARE IN METRES UNLESS OTHERWISE STATED.	
3. THIS DRAWING IS TO BE PRINTED IN COLOUR.	
4. THE TOPOGRAPHICAL SURVEY INFORMATION HAS BEEN PROVIDED BY CADMAP LTD (DRAWING NO CM/2003) AND VELOCITY TRANSPORT PLANNING SHALL NOT BE LIABLE FOR ANY INACCURACIES OR DEFICIENCIES.	
5. THIS DRAWING HAS BEEN ISSUED FOR INFORMATION PURPOSES AND MUST NOT BE USED FOR CONSTRUCTION.	

Client	Drawing Title	Scale @ A1	Date	Designed/Drawn	Checked	Approved
S2 - FOR INFORMATION	TRO PLANS PROPOSED CYCLE CONTRAFLOW & ONE WAY SIGNS (SHEET 2 OF 2)	1:200	28/03/25	CL	LH	LH
Architect	Project Ref	Drawing Number	Rep			
	24-035	24-035-HW-0144	P01			

