

TO WICK FARM

MEATH GREEN HOUSE

THE COTTAGE

WICK FARMHOUSE

WEBBER STREET

HORLEY NORTH WEST SECTOR SCHEME

HORLEY EASTER ACCESS ROAD  
(UNDER CONSTRUCTION - CURRENTLY CLOSED TO THE PUBLIC)

EXISTING HORLEY DEVELOPMENT.  
NEW HOMES WITHOUT DIRECT ACCESS TO MEATH GREEN LANE BUT AFFECTED BY TRAFFIC REGULATION ORDER (IMPLEMENTATION OF NEW JUNCTION AND BANNED TURNS).

THURGARTON COTTAGE

CHESWICK FARM

CHESWICK COTTAGE

FORMER DENORA'S REST BUILDING  
NEW DEVELOPMENT UNDER CONSTRUCTION

POYNES ROAD

MEATH COTTAGE

62 MEATH GREEN LANE

LONE OAK

60 MEATH GREEN LANE

58 MEATH GREEN LANE

54 MEATH GREEN LANE

56 MEATH GREEN LANE

52 MEATH GREEN LANE

50 MEATH GREEN LANE

2 LANDEN PARK


LANDEN PARK

- NOTES**
- DO NOT SCALE THIS DRAWING. IF IN DOUBT PLEASE REQUEST FURTHER INFORMATION.
  - ALL DIMENSIONS ARE IN METRES UNLESS STATED OTHERWISE.
  - THIS DRAWING IS TO BE READ IN CONJUNCTION WITH ALL OTHER RELEVANT CONTRACT DRAWINGS, CONSTRUCTION DETAILS AND SPECIFICATIONS.
  - REFER TO STANTEC DRAWING 41564/SK047 FOR THE PROPOSED TRO RELATED WORKS.

**KEY:**

— TRAFFIC REGULATION ORDER EXTENT

EXISTING PROPERTIES ADJACENT TO TRO EXTENT WITH DIRECT ACCESS TO MEATH GREEN LANE

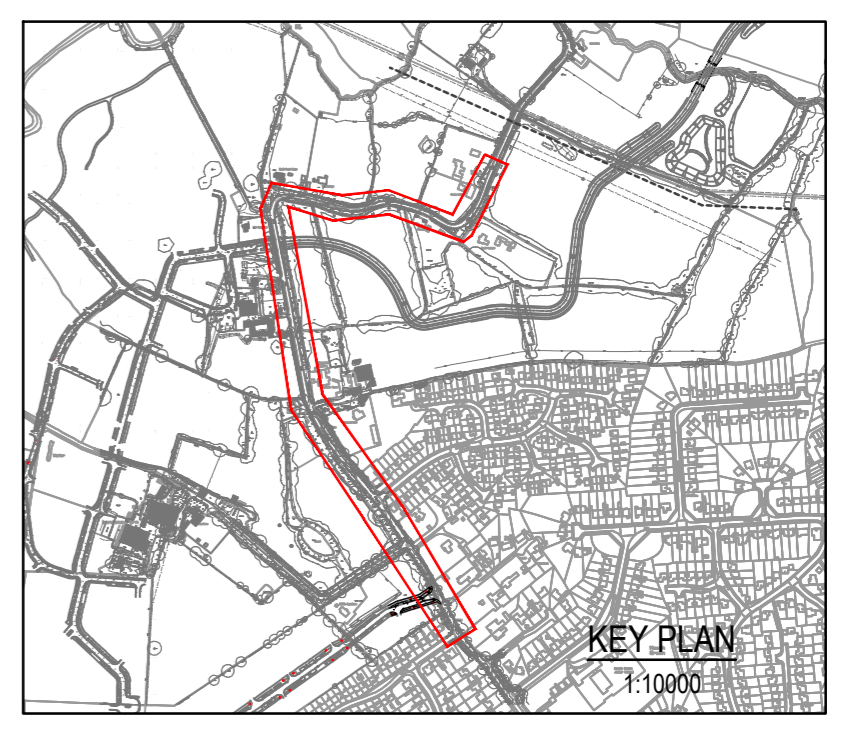

Mark	Revision	Date	Drawn	Chkd	Appd

SCALING NOTE: Do not scale this drawing - any errors or omissions shall be reported to Stantec without delay.  
UTILITIES NOTE: The position of any existing public or private sewers, utility services, plant or apparatus shown on this drawing is believed to be correct, but no warranty to this is expressed or implied. Other such plant or apparatus may also be present but not shown. The Contractor is therefore advised to undertake their own investigation where the presence of any existing sewers, services, plant or apparatus may affect their operations.

Drawing Issue Status

**FOR INFORMATION**

**HORLEY EASTERN ACCESS ROAD**

**TRAFFIC REGULATION ORDER**

**ADJACENT PROPERTIES TO TRO EXTENT**

Client  
**TAYLOR WIMPEY  
PERSIMMON HOMES  
CREST NICHOLSON**



Date of 1st Issue 13.01.2021	Designed -	Drawn CF
A1 Scale 1:1000	Checked APLR	Approved PK
Drawing Number <b>41564/SK049</b>	Revision -	

stantec.com/uk

Copyright reserved  
The copyrights to all designs and drawings are the property of Stantec.  
Reproduction or use for any purpose other than that authorised by Stantec is forbidden.

READING  
Tel: 01189 500 761