

Plan showing system of street lighting on A283 Guildford Road, D910 Chapel Close, D94 Chapel Lane, D675 Hurst Farm Close, D695 Middleton Close, D906 Manor Lea Road and D94 Eashing Lane at Milford


Street lighting column (and number thereof) indicated thus- **N2**



SURREY
COUNTY COUNCIL

Drg. No.

7/15/11/WAV/AK/A283/2

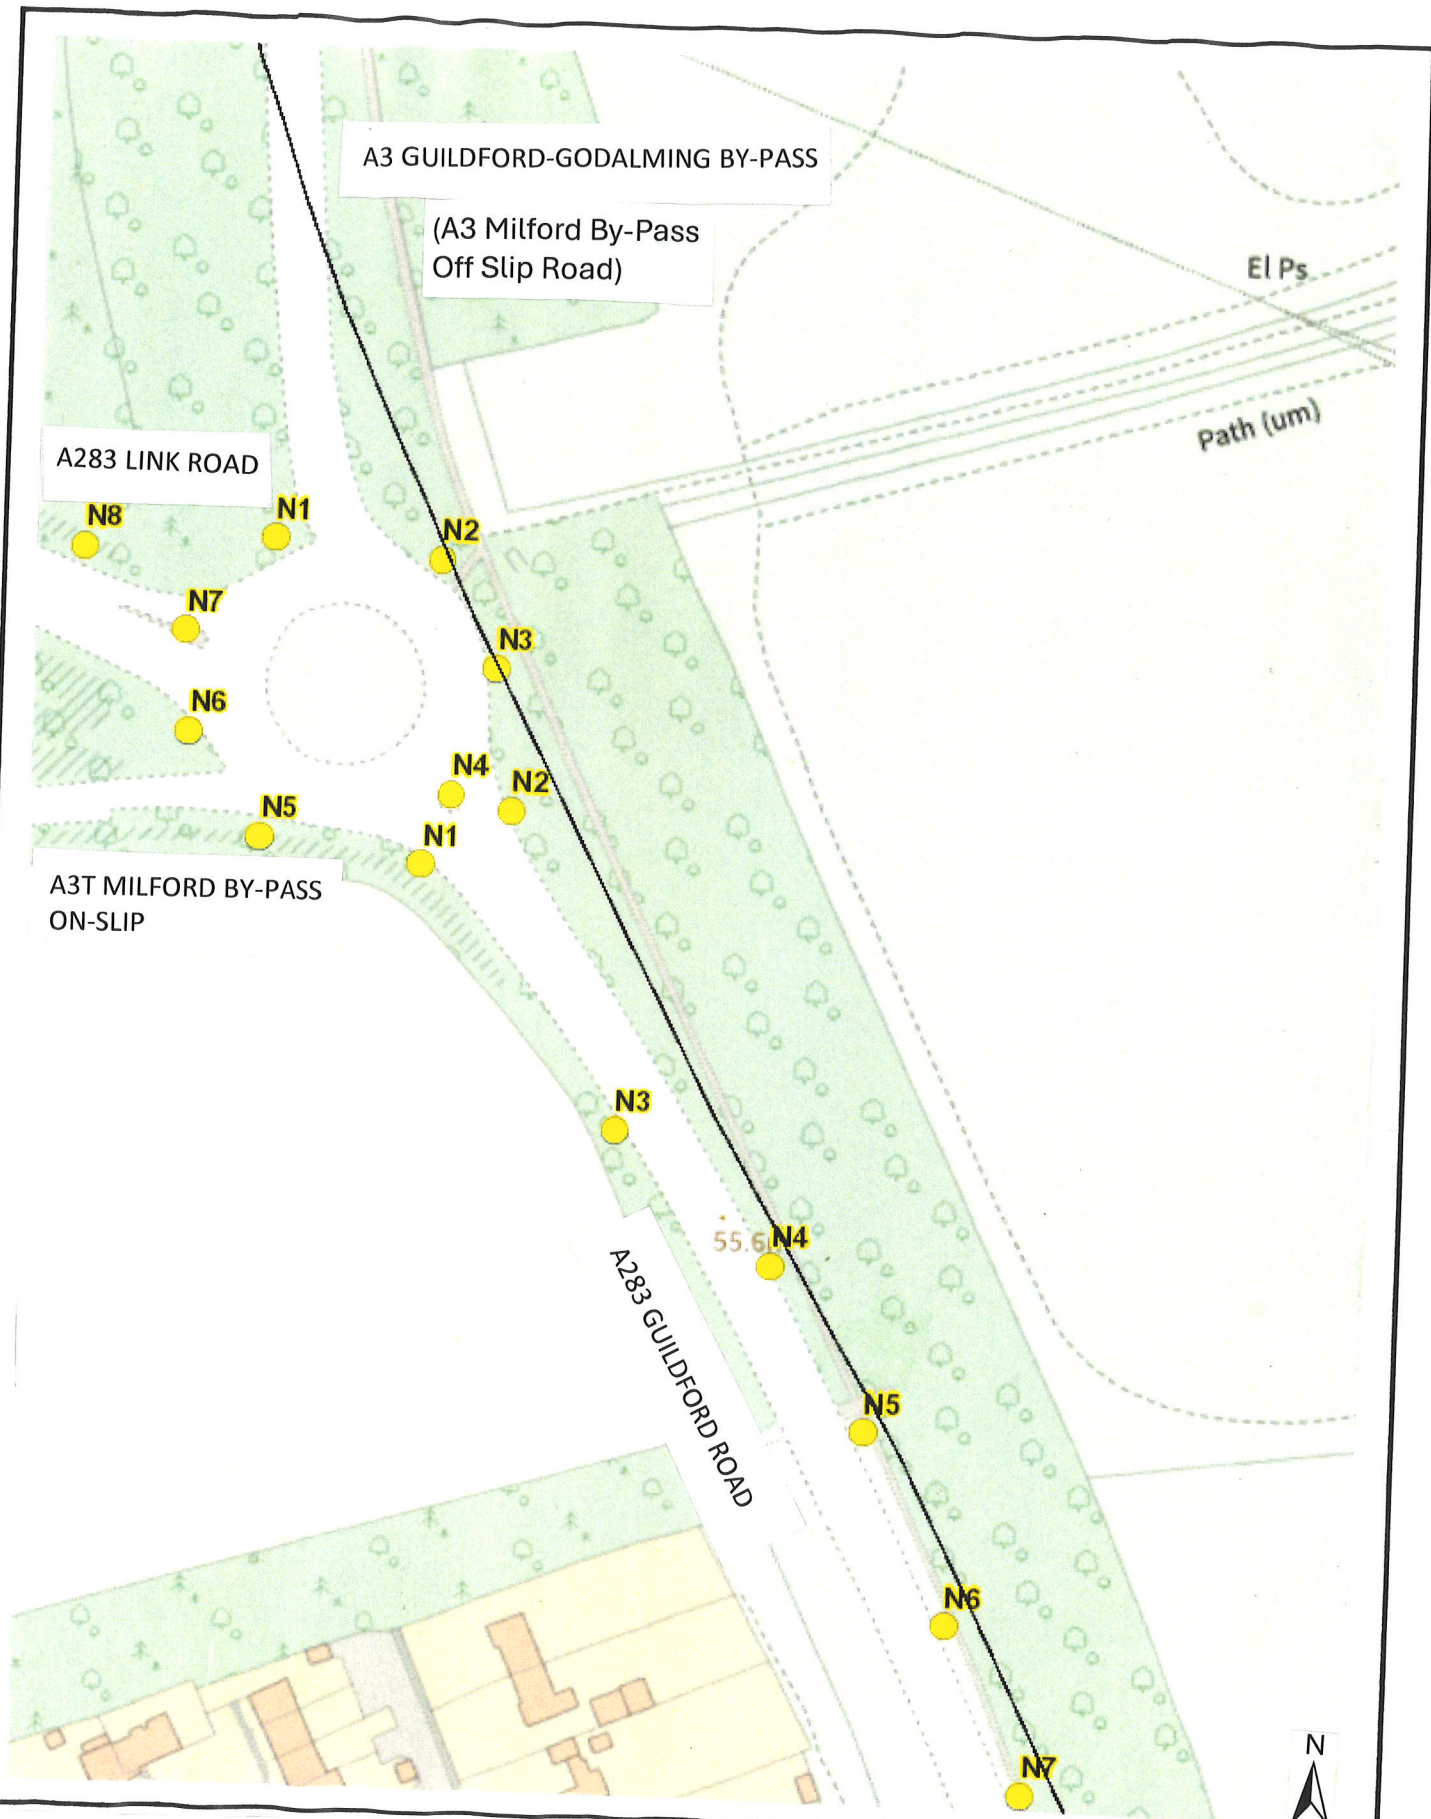

Plan showing system of street lighting on roads situated in the vicinity of the Milford Interchange Junction on the A3 London Portsmouth Trunk Road

Street lighting column (and number thereof)


indicated thus-






SURREY
COUNTY COUNCIL

Drg. No.

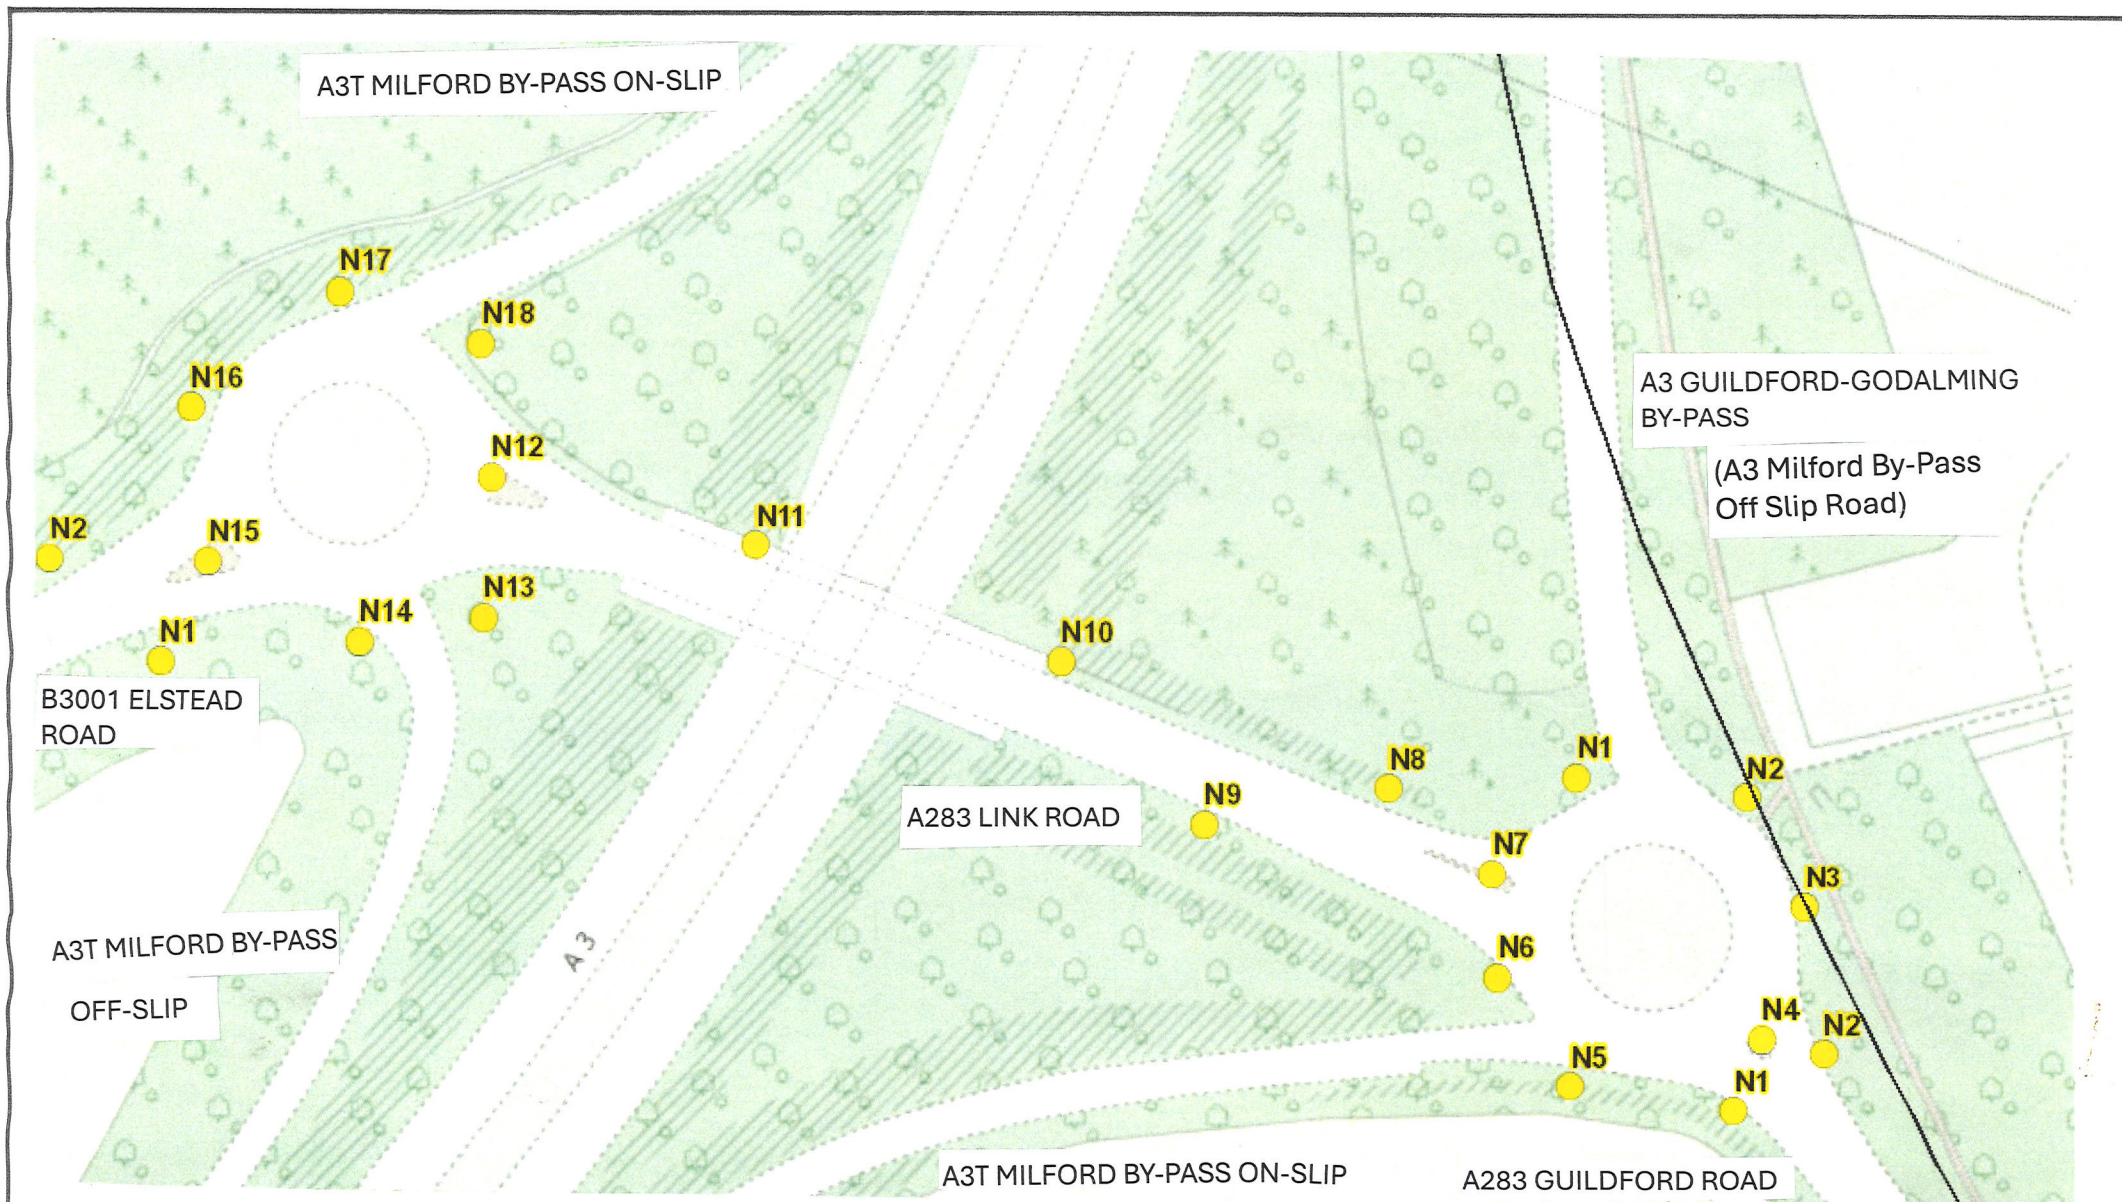7/15/11/WAV/AK/A283/1



	Scales		Plan showing system of street lighting on roads situated in the vicinity of the Milford Interchange Junction on the A3 London Portsmouth Trunk Road	 SURREY COUNTY COUNCIL
	NTS			
	Drawn	Date		
			Street lighting column (and number thereof) indicated thus- 	Drg. No. 7/15/11/WAV/AK/A283/3