



VIEW PORT A

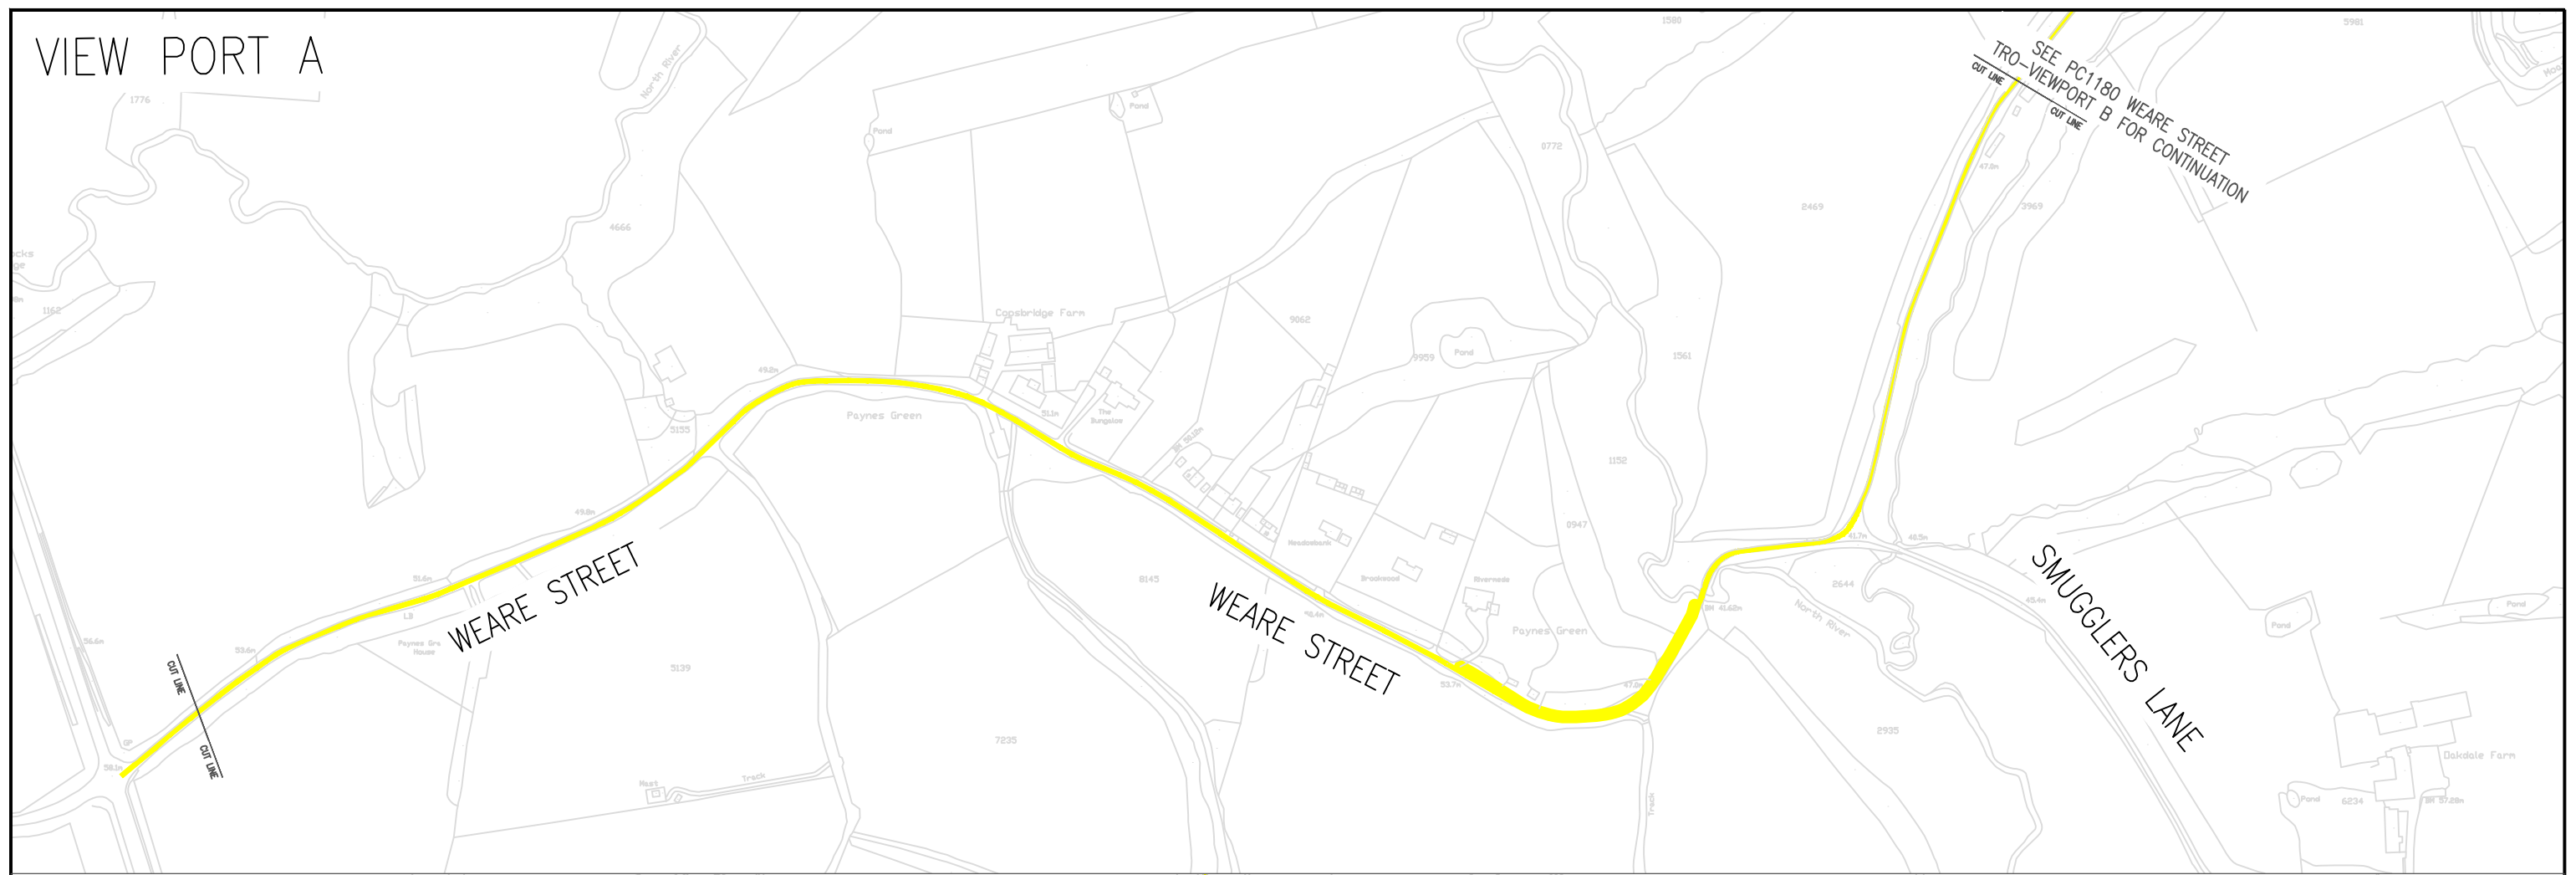

VIEW PORT B

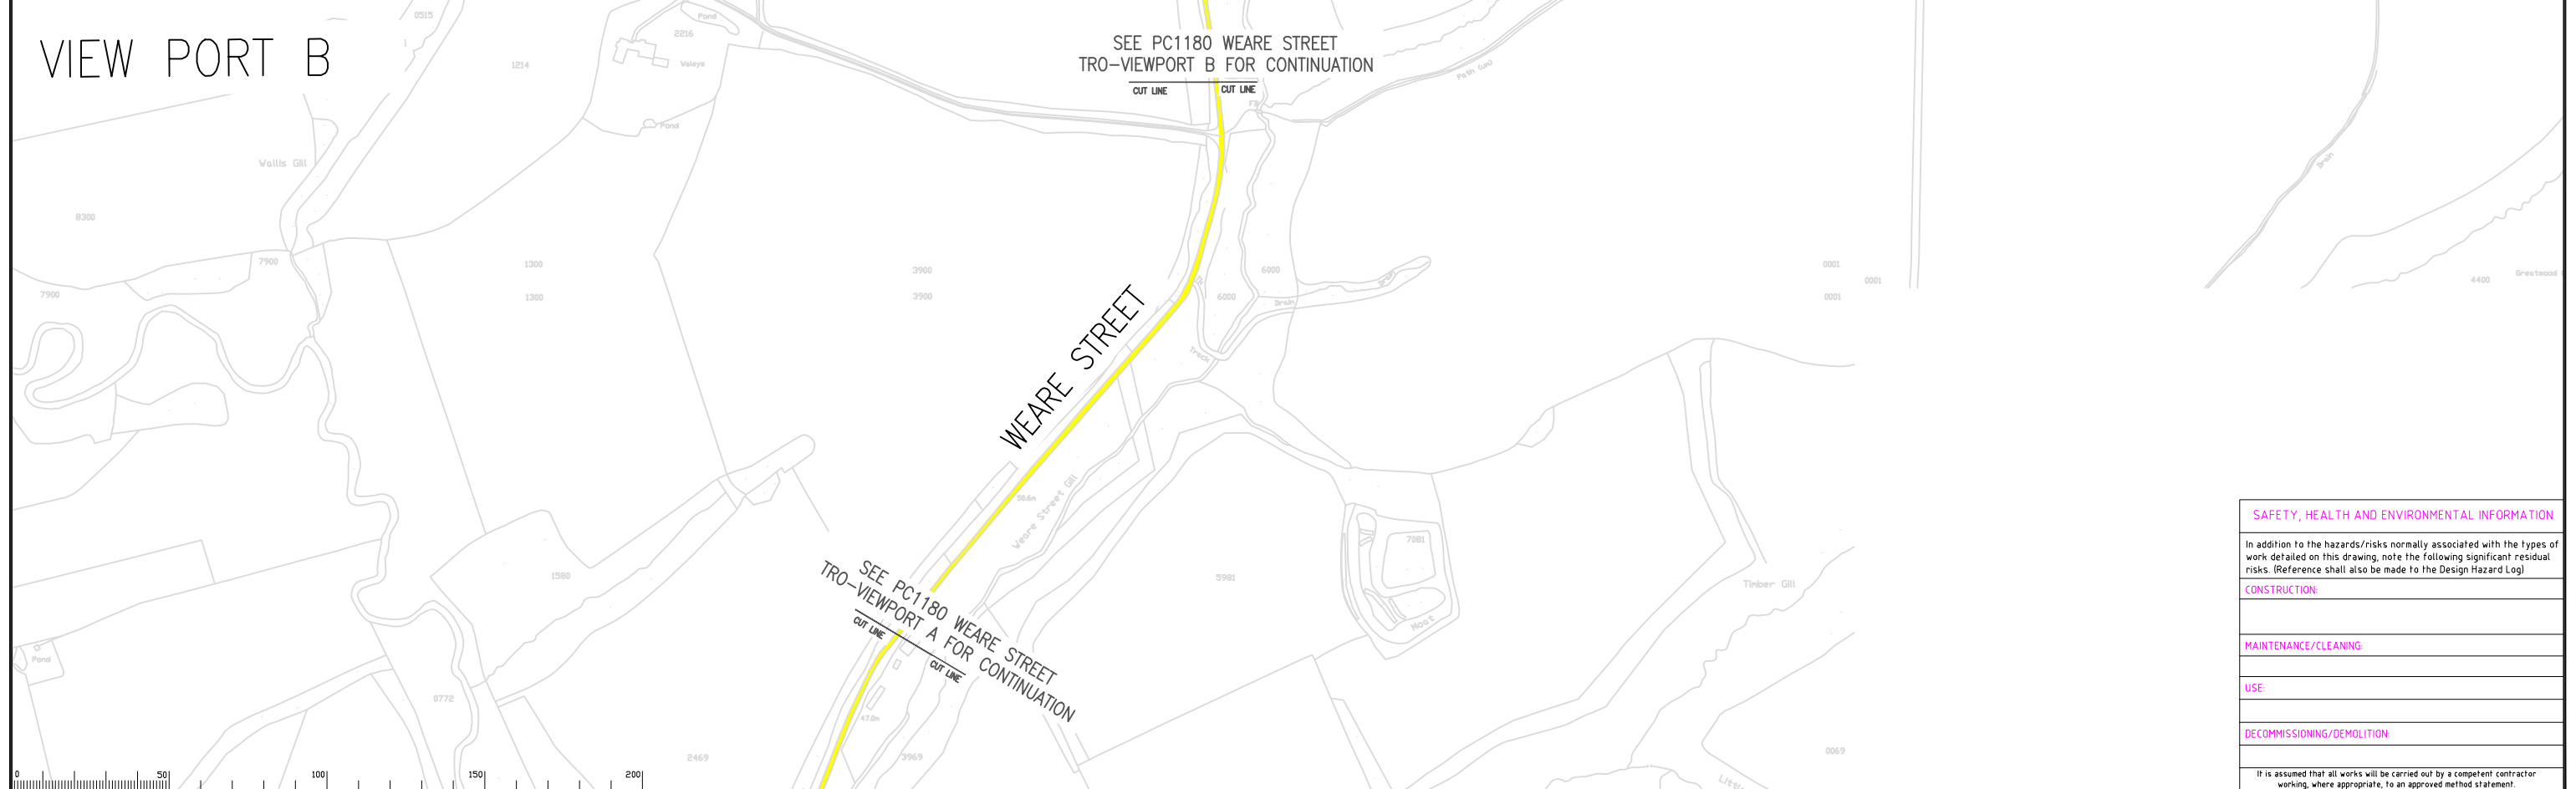

SAFETY, HEALTH AND ENVIRONMENTAL INFORMATION	
In addition to the hazards/risks normally associated with the types of work detailed on this drawing, note the following significant residual risks. (Reference shall also be made to the Design Hazard Log)	
CONSTRUCTION	
MAINTENANCE/CLEANING	
USE	
DECOMMISSIONING/DEMOLITION	
It is assumed that all works will be carried out by a competent contractor working, where appropriate, to an approved method statement.	

Notes
 PROPOSED REDUCTION FROM 60mph SPEED LIMIT TO 20mph

Rev.	Description	Drwn	Sig.	Date	Chkd	Sig.	Date	Appr	Sig.	Date

North Point	Project
	Based upon the Ordnance Survey mapping with permission of the Controller of Her Majesty's Stationery Office. © Crown copyright. Unauthorised reproduction infringes Crown copyright and may lead to prosecution or civil proceedings. Surrey County Council LA 07687E 2002.
Drawn by DG	Date APR 2022
Checked by originator	Date
Approved by	Date

D293 WEARE STREET
DORKING

RURAL SPEED LIMITS REDUCTION
TRO PLAN

Project No.	PC1180
Contract Sheet No.	026
Rev.	-
Classification	FINAL DRAFT

SHEET 1 OF 2