



VIEW PORT A

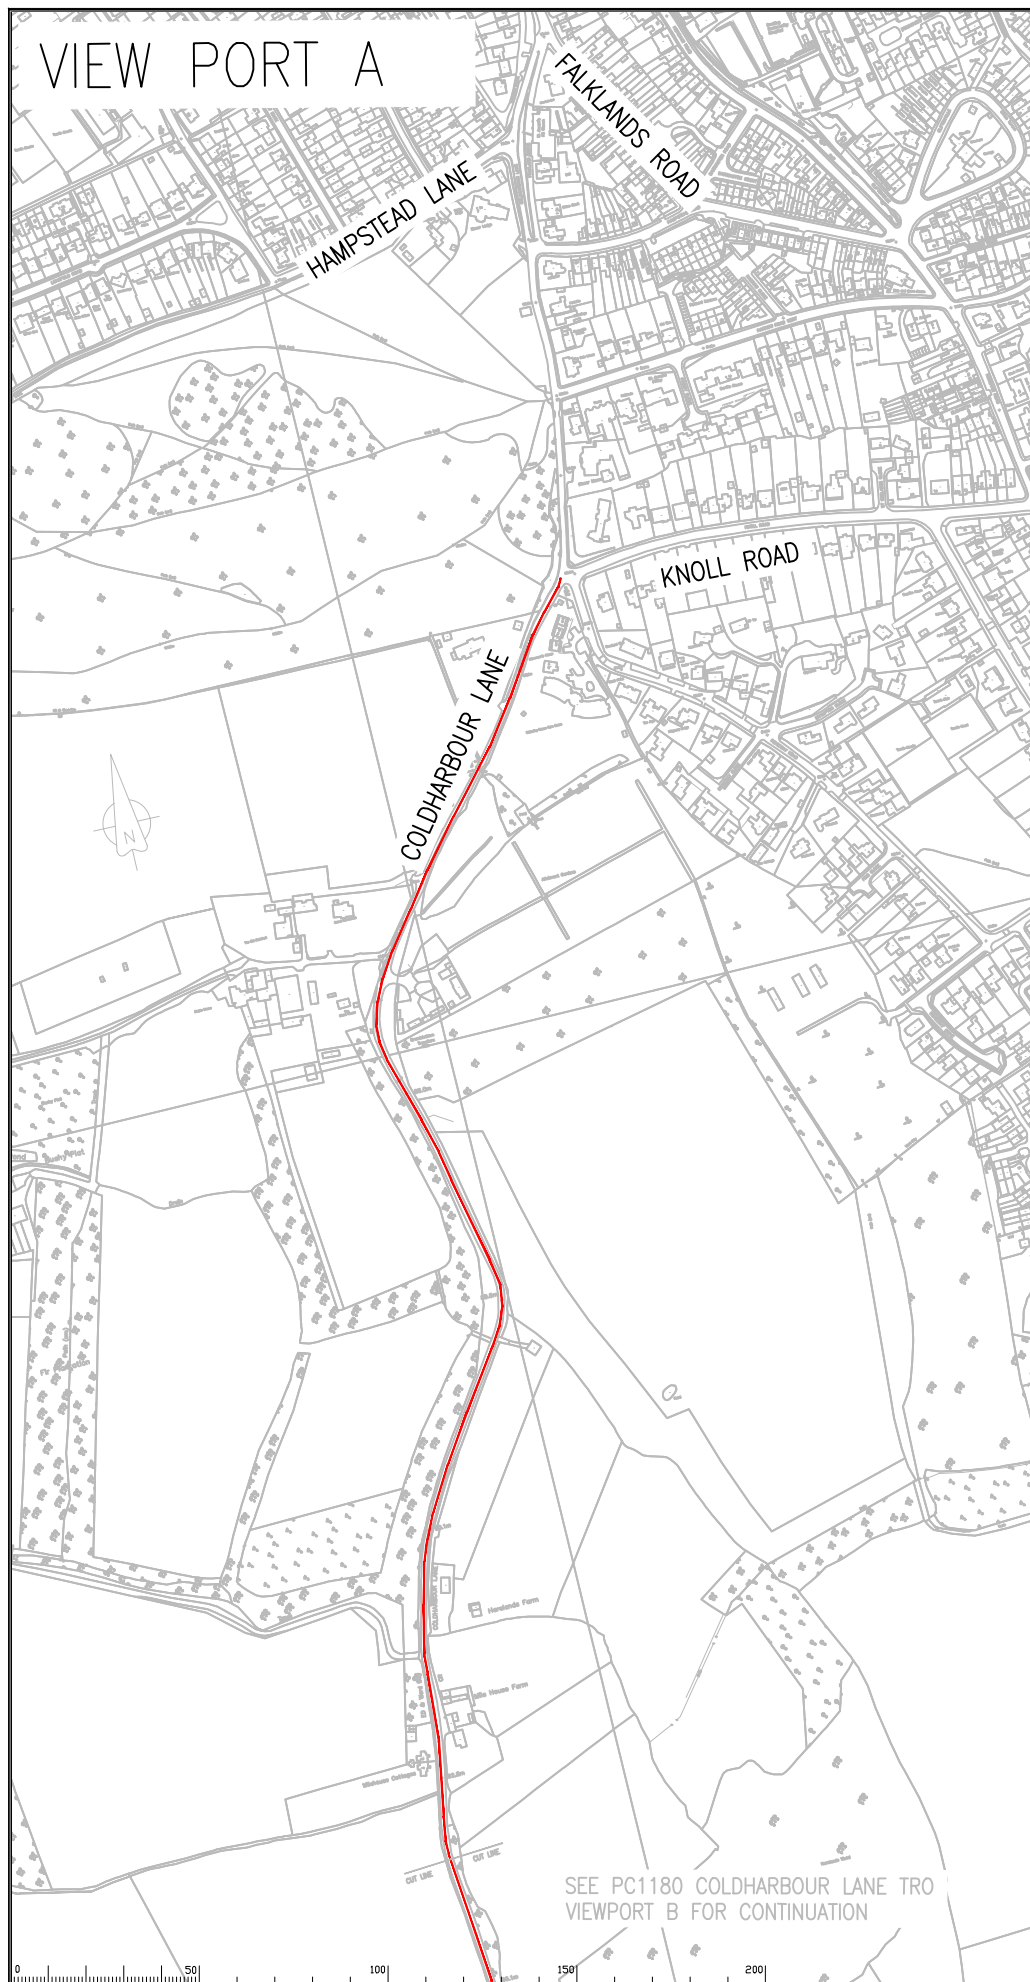

VIEW PORT B



VIEW PORT C

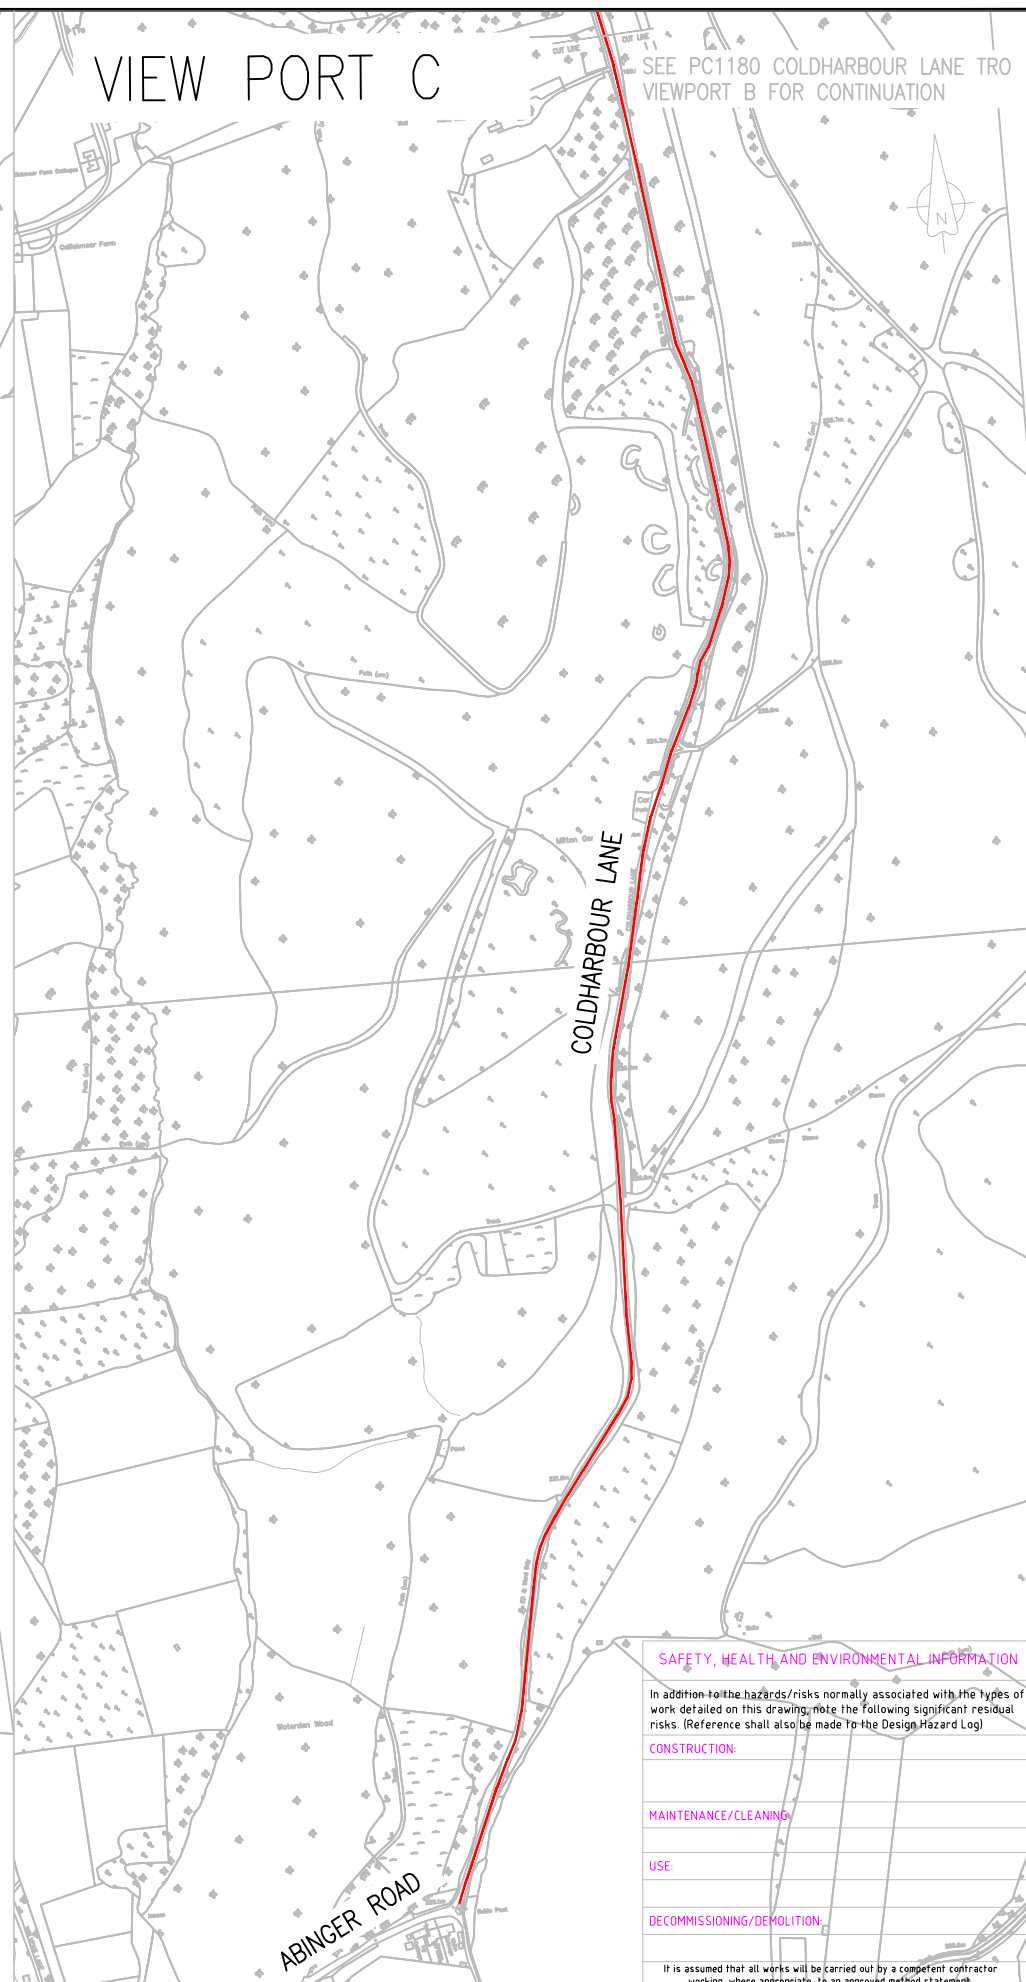

Notes
 PROPOSED REDUCTION FROM 60mph SPEED LIMIT TO 30mph

Rev.	Description	Drwn	Sig.	Date	Chkd	Sig.	Date	Appr	Sig.	Date

North Point
 Drawn by PG PG APR 2022
 Checked by originator KG KG APR 2022
 Approved by Sig. Date

Based upon the Ordnance Survey mapping with permission of the Controller of Her Majesty's Stationery Office © Crown copyright. Unauthorised reproduction infringes Crown copyright and may lead to prosecution or civil proceedings. Surrey County Council LA 07687E 2002.

D289 COLDHARBOUR LANE
 DORKING
 RURAL SPEED LIMITS REDUCTION
 TRO PLAN

SURREY
 COUNTY COUNCIL
 Rural Speed Limits
 Transport for Surrey

Project No. PC1180
 Contract Sheet No. 01
 Classification PRESENTATION

SHEET 1 OF 1

SAFETY, HEALTH AND ENVIRONMENTAL INFORMATION

In addition to the hazards/risks normally associated with the types of work detailed on this drawing, note the following significant residual risks. (Reference shall also be made to the Design Hazard Log)

CONSTRUCTION	
MAINTENANCE/CLEANING	
USE	
DECOMMISSIONING/DEMOLITION	

If it is assumed that all works will be carried out by a competent contractor working, where appropriate, to an approved method statement.