


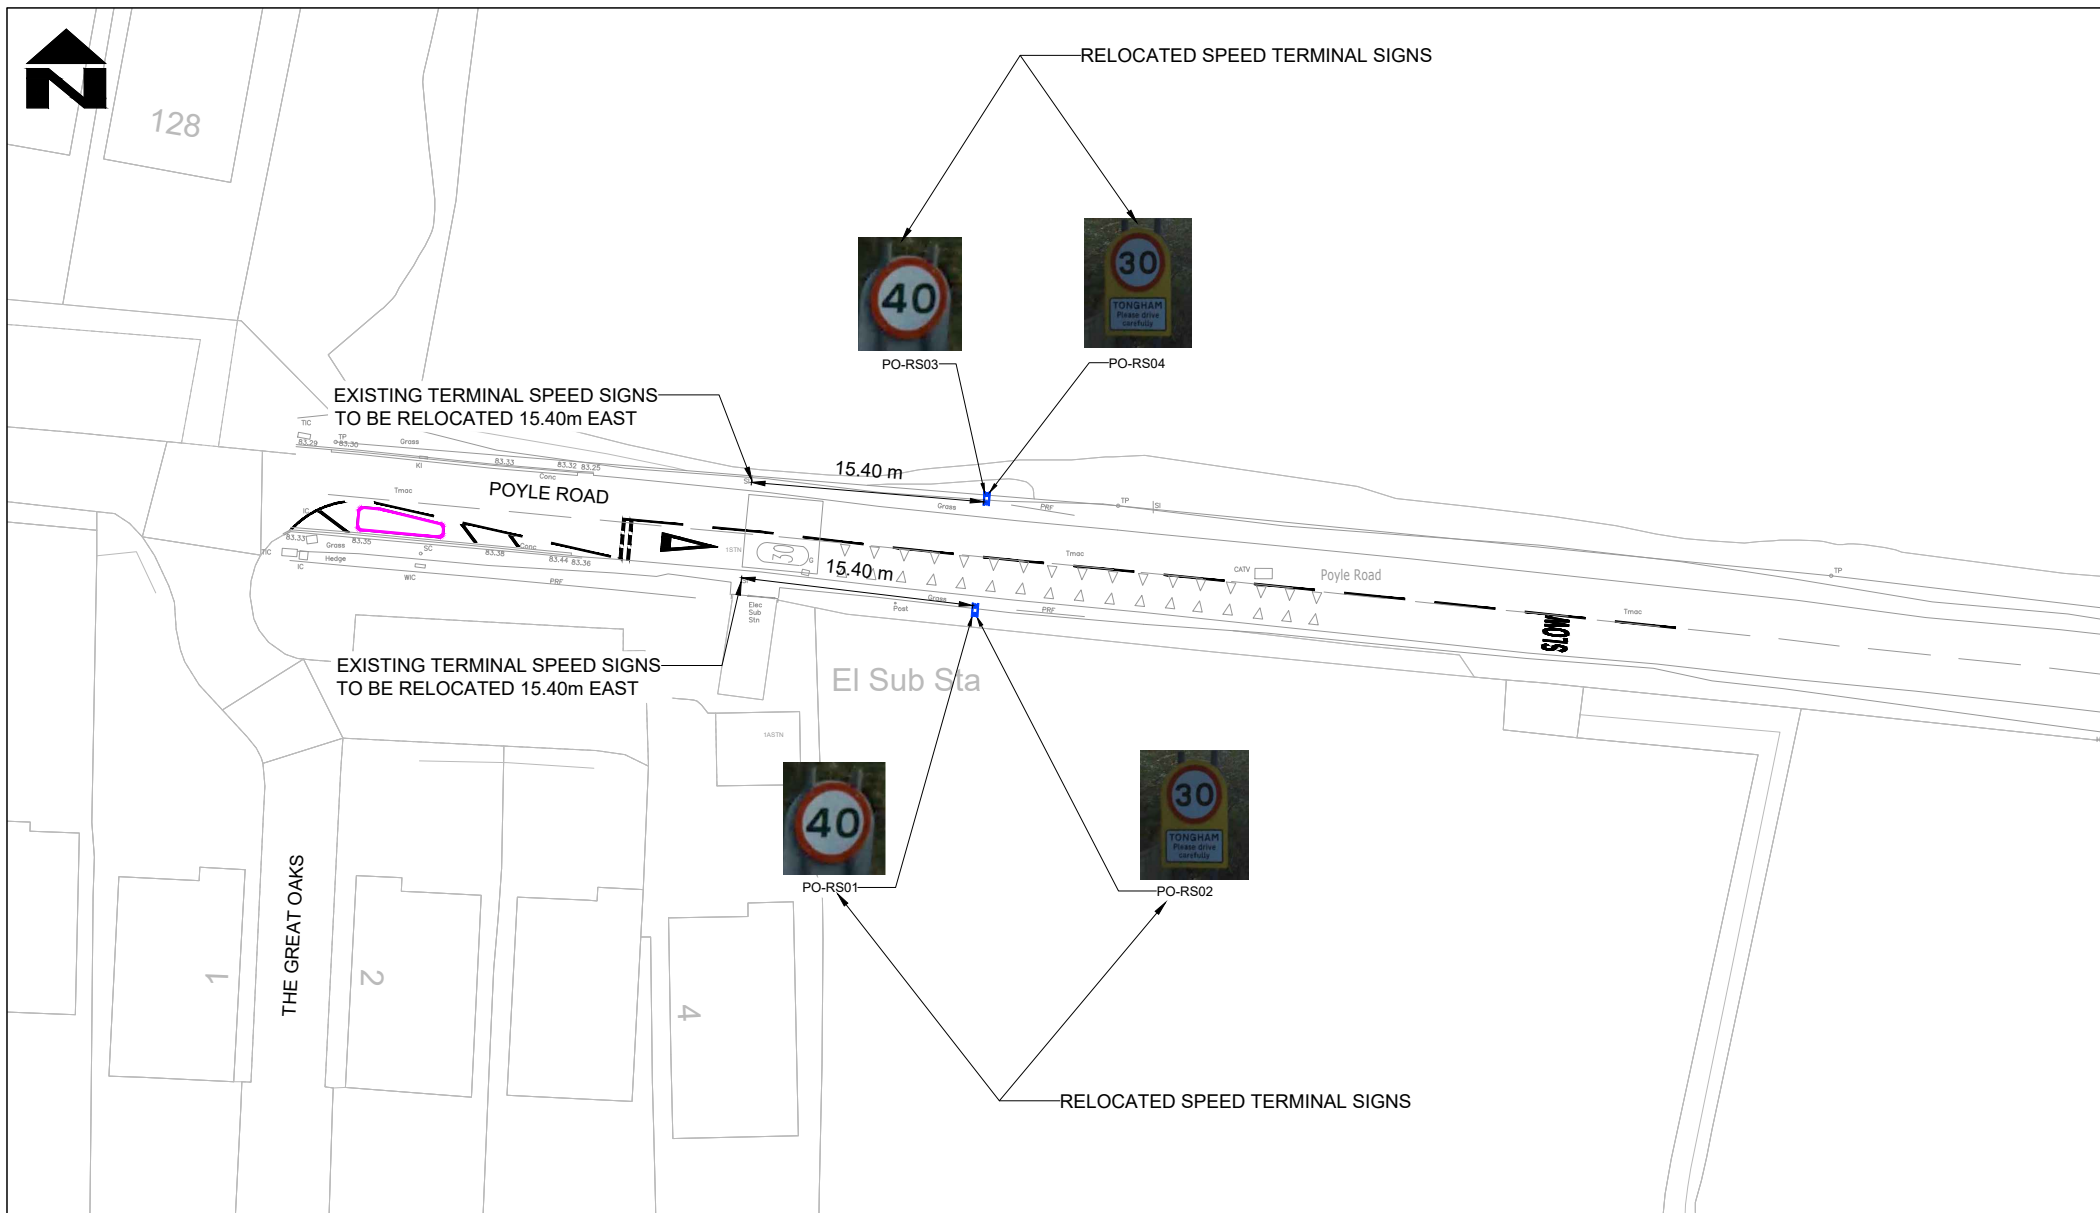

NOTES

- DO NOT SCALE FROM THIS DRAWING.
- ALL DIMENSIONS ARE IN METRES UNLESS OTHERWISE STATED.

Project Title

WT360005 TONGHAM DETAILED DESIGN

Drawing Title

POYLE ROAD PRIORITY GIVE-WAY
TRAFFIC REGULATION ORDERS (TRO)
RELOCATED SPEED TERMINAL SIGNS



Woodcote Grove
Ashley Road
Epsom
Surrey
KT18 5BW
Tel: +44 (0)1372 726140
Fax: +44 (0)1372 740055
www.atkinsrealis.com

Client



Drawing Number

Project	Originator	Volume	
WT360005	ATRL	HGN	
PRPG	DR	CH	
		000003	
Location	Type	Role	Number

Project Ref. No. :

5227117

Original size : Scale:

A4 1:500

Sheet: Rev:

1 of 1 P01