






Key:

-  No waiting at any time
-  Disabled parking bay (no time limit)
-  School Keep Clear zig zag marking Mon-Fri 8.15-9.15am & 2.30-4pm
-  Existing restrictions (May include symbols)

Revoke existing parking bay and reinstate disabled parking bay in its place.


Revoke existing parking bay and disabled parking bay. Reinststate disabled parking bay north of existing location. Extend existing school keep clear markings and double yellow lines.

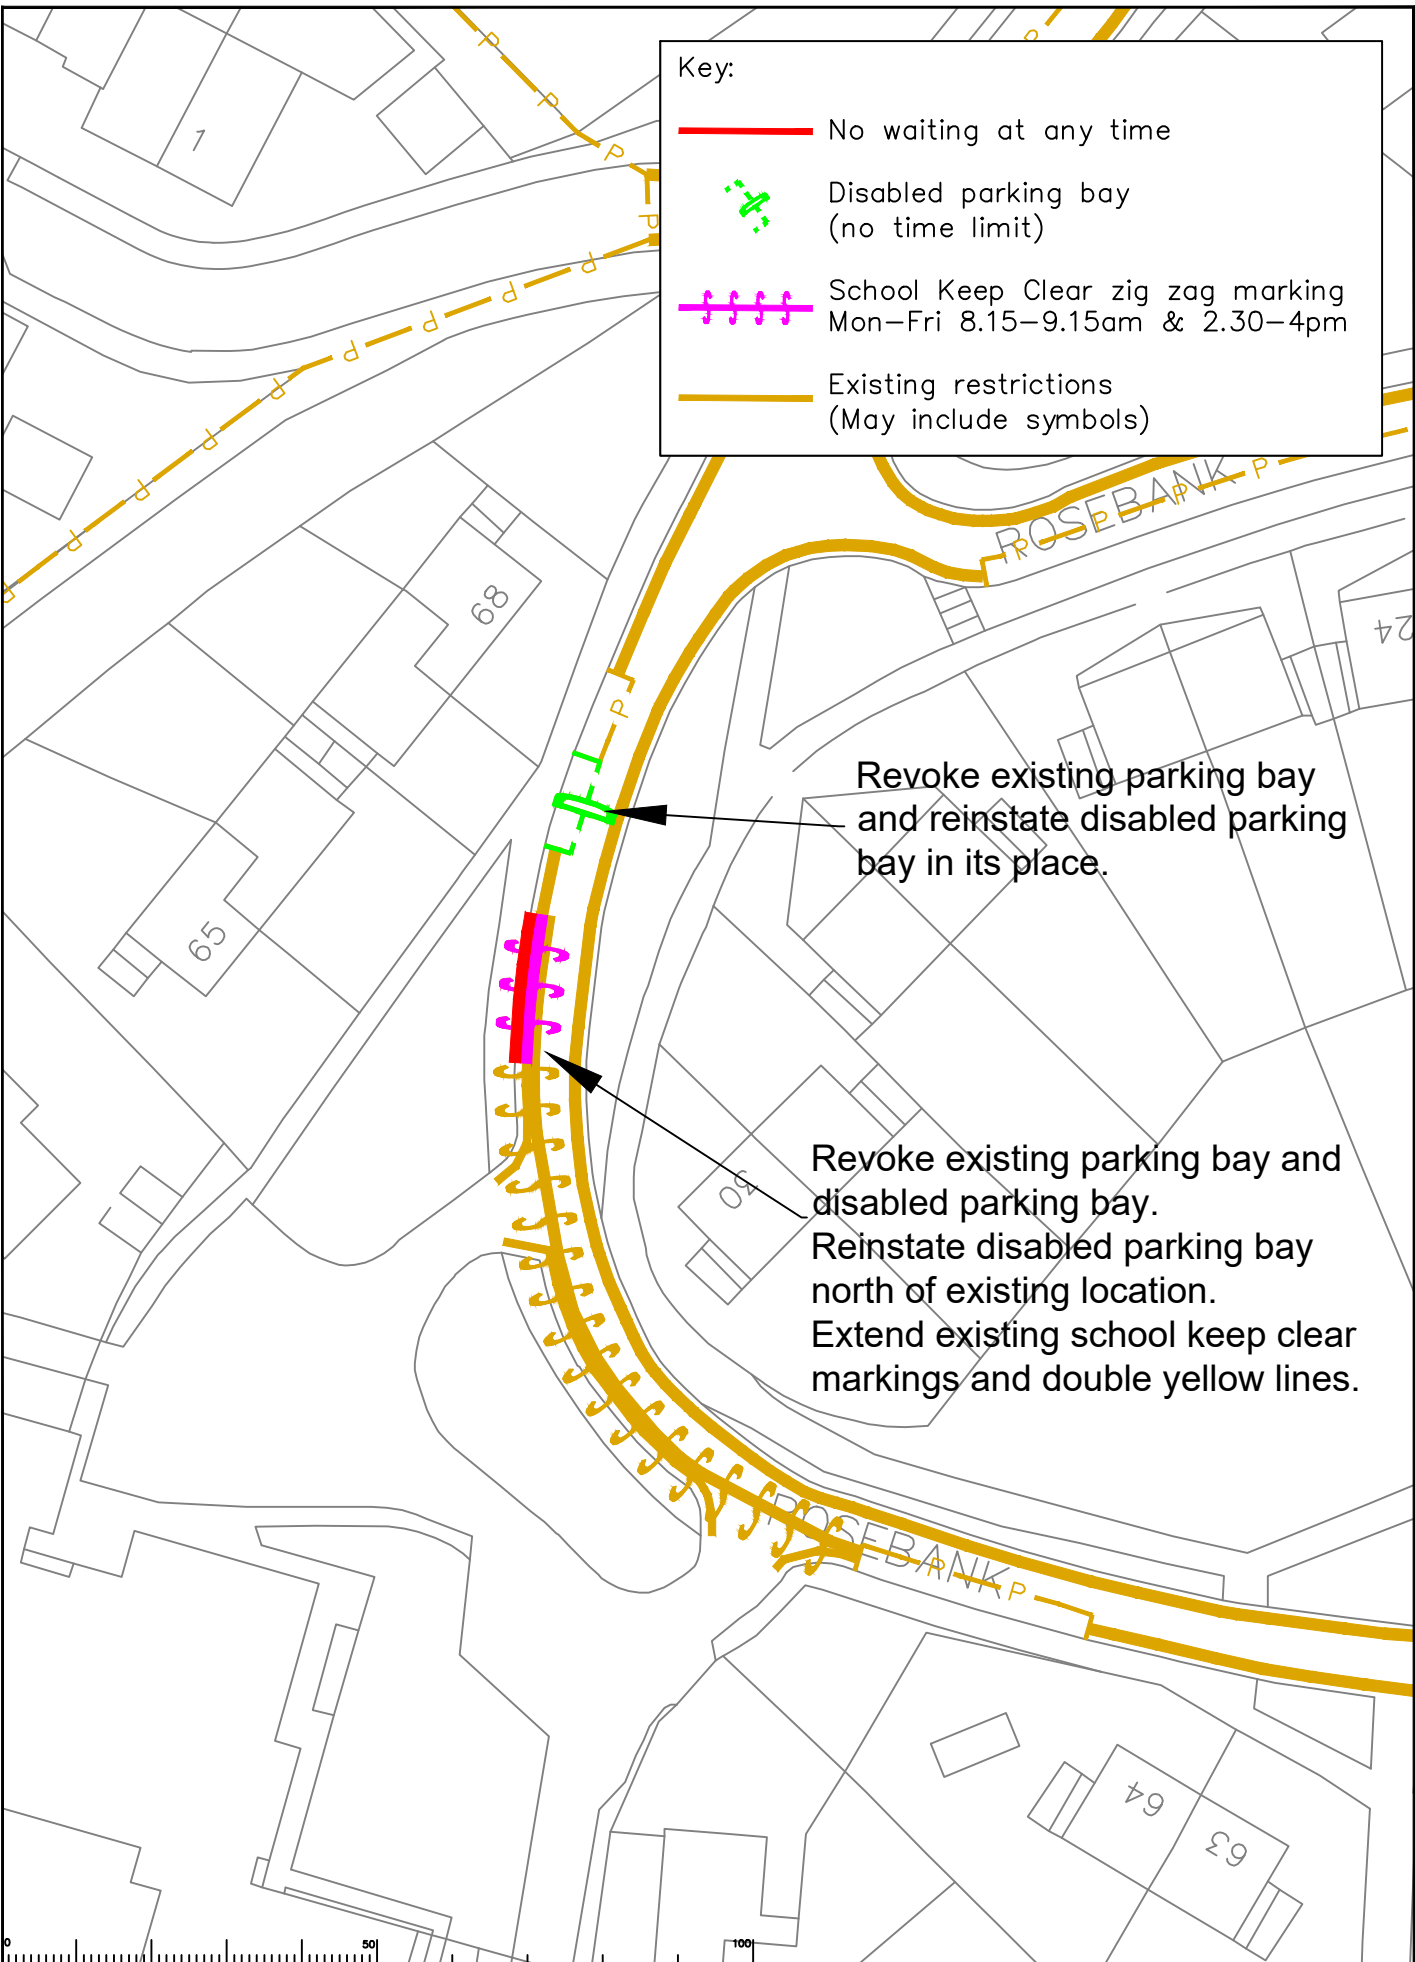

Rev	Description	Drawn	Slg.	Date	Chkd	Slg.	Date	Appr	Slg.	Date

Drawn by	SDC	Slg.	SDC	Date	03/21
Checked by	RH	Slg.	RH	Date	03/21
Approved by	DC	Slg.	DC	Date	03/21

Project: Epsom and Ewell Parking Review Phase 13
 Drawing: Proposed Waiting Restrictions Rosebank
 SHEET 07



SURREY COUNTY COUNCIL
Sustainable Development
Surrey Highways

Project No.	
Contract No.	
Drawing No.	43
Rev.	
Classification	COMM