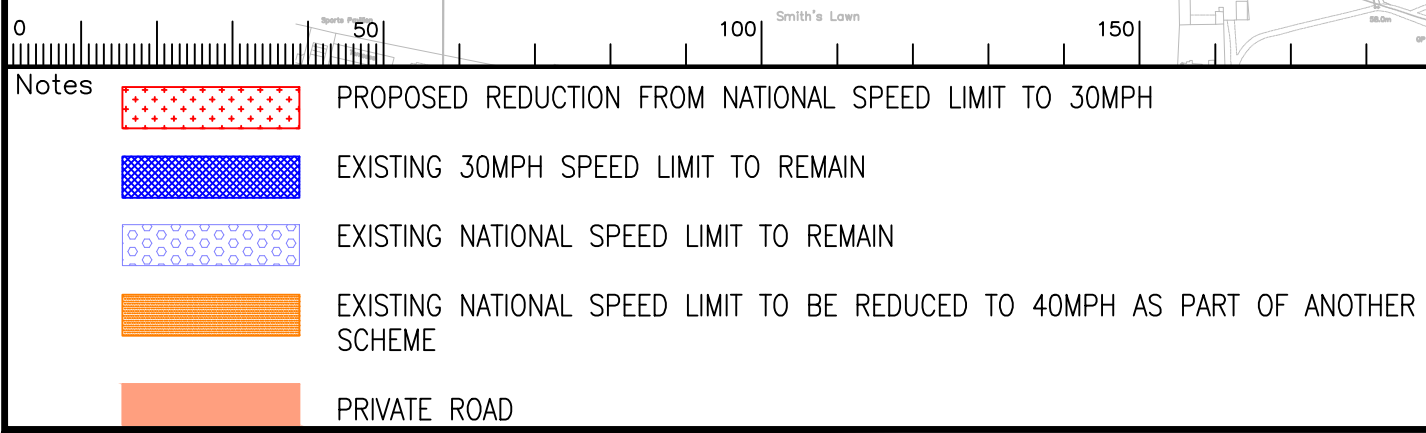
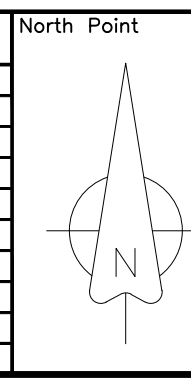


[illegible]

'Based upon the Ordnance Survey mapping with the permission of the Controller of Her Majesty's Stationery Office © Crown copyright. Unauthorised reproduction infringes Crown copyright and may lead to prosecution or civil proceedings.' Surrey County Council LA 076872 2002.		
Drawn by AP	Sig.	Date JUN 21
Checked by originator	Sig.	Date
Approved by	Sig.	Date

	Project
	Drawing

TRO PLAN

 SURREY COUNTY COUNCIL <i>Surrey Highway & Transport for Surrey</i>	Project No. PC1124	
	Contract Sheet No.	Drawing No. PC1124-03
Classification DRAFT		