



SAFETY, HEALTH AND ENVIRONMENTAL INFORMATION	
In addition to the hazards/risks normally associated with the types of work detailed on this drawing, note the following significant residual risks. (Reference shall also be made to the Design Hazard Log)	
CONSTRUCTION:	
MAINTENANCE/CLEANING:	
USE:	
DECOMMISSIONING/DEMOLITION:	
It is assumed that all works will be carried out by a competent contractor working, where appropriate, to an approved method statement.	

Notes

PROPOSED REDUCTION FROM 60mph SPEED LIMIT TO 20mph

EXISTING 30mph SPEED LIMIT

[illegible]


North Point

"Based upon the Ordinance Survey mapping with the permission of the Controller of Her Majesty's Stationery Office (C) Crown copyright. Unauthorised reproduction infringes Crown copyright and may lead to prosecution or civil proceedings." Surrey County Council LA 07872 2002.

Drawn by	Sig.	Date
PG	PG	FEB 2024
Checked by originator	Sig.	Date
PG	PG	MAR 2024
Approved by	Sig.	Date
ST	ST	MAY 2022

Project	D220 BLACKHEATH LANE ALBURY
Drawing	RURAL ROADS SPEED LIMIT REDUCTION TRO PLAN
	SHEET 1 OF 1


 SURREY COUNTY COUNCIL Surrey Council Transport for Surrey	Project No.	
	PC1180	
	Contract Sheet No.	
	Drawing No.	Rev.
	305	-
	Classification	
	PRESENTATION	

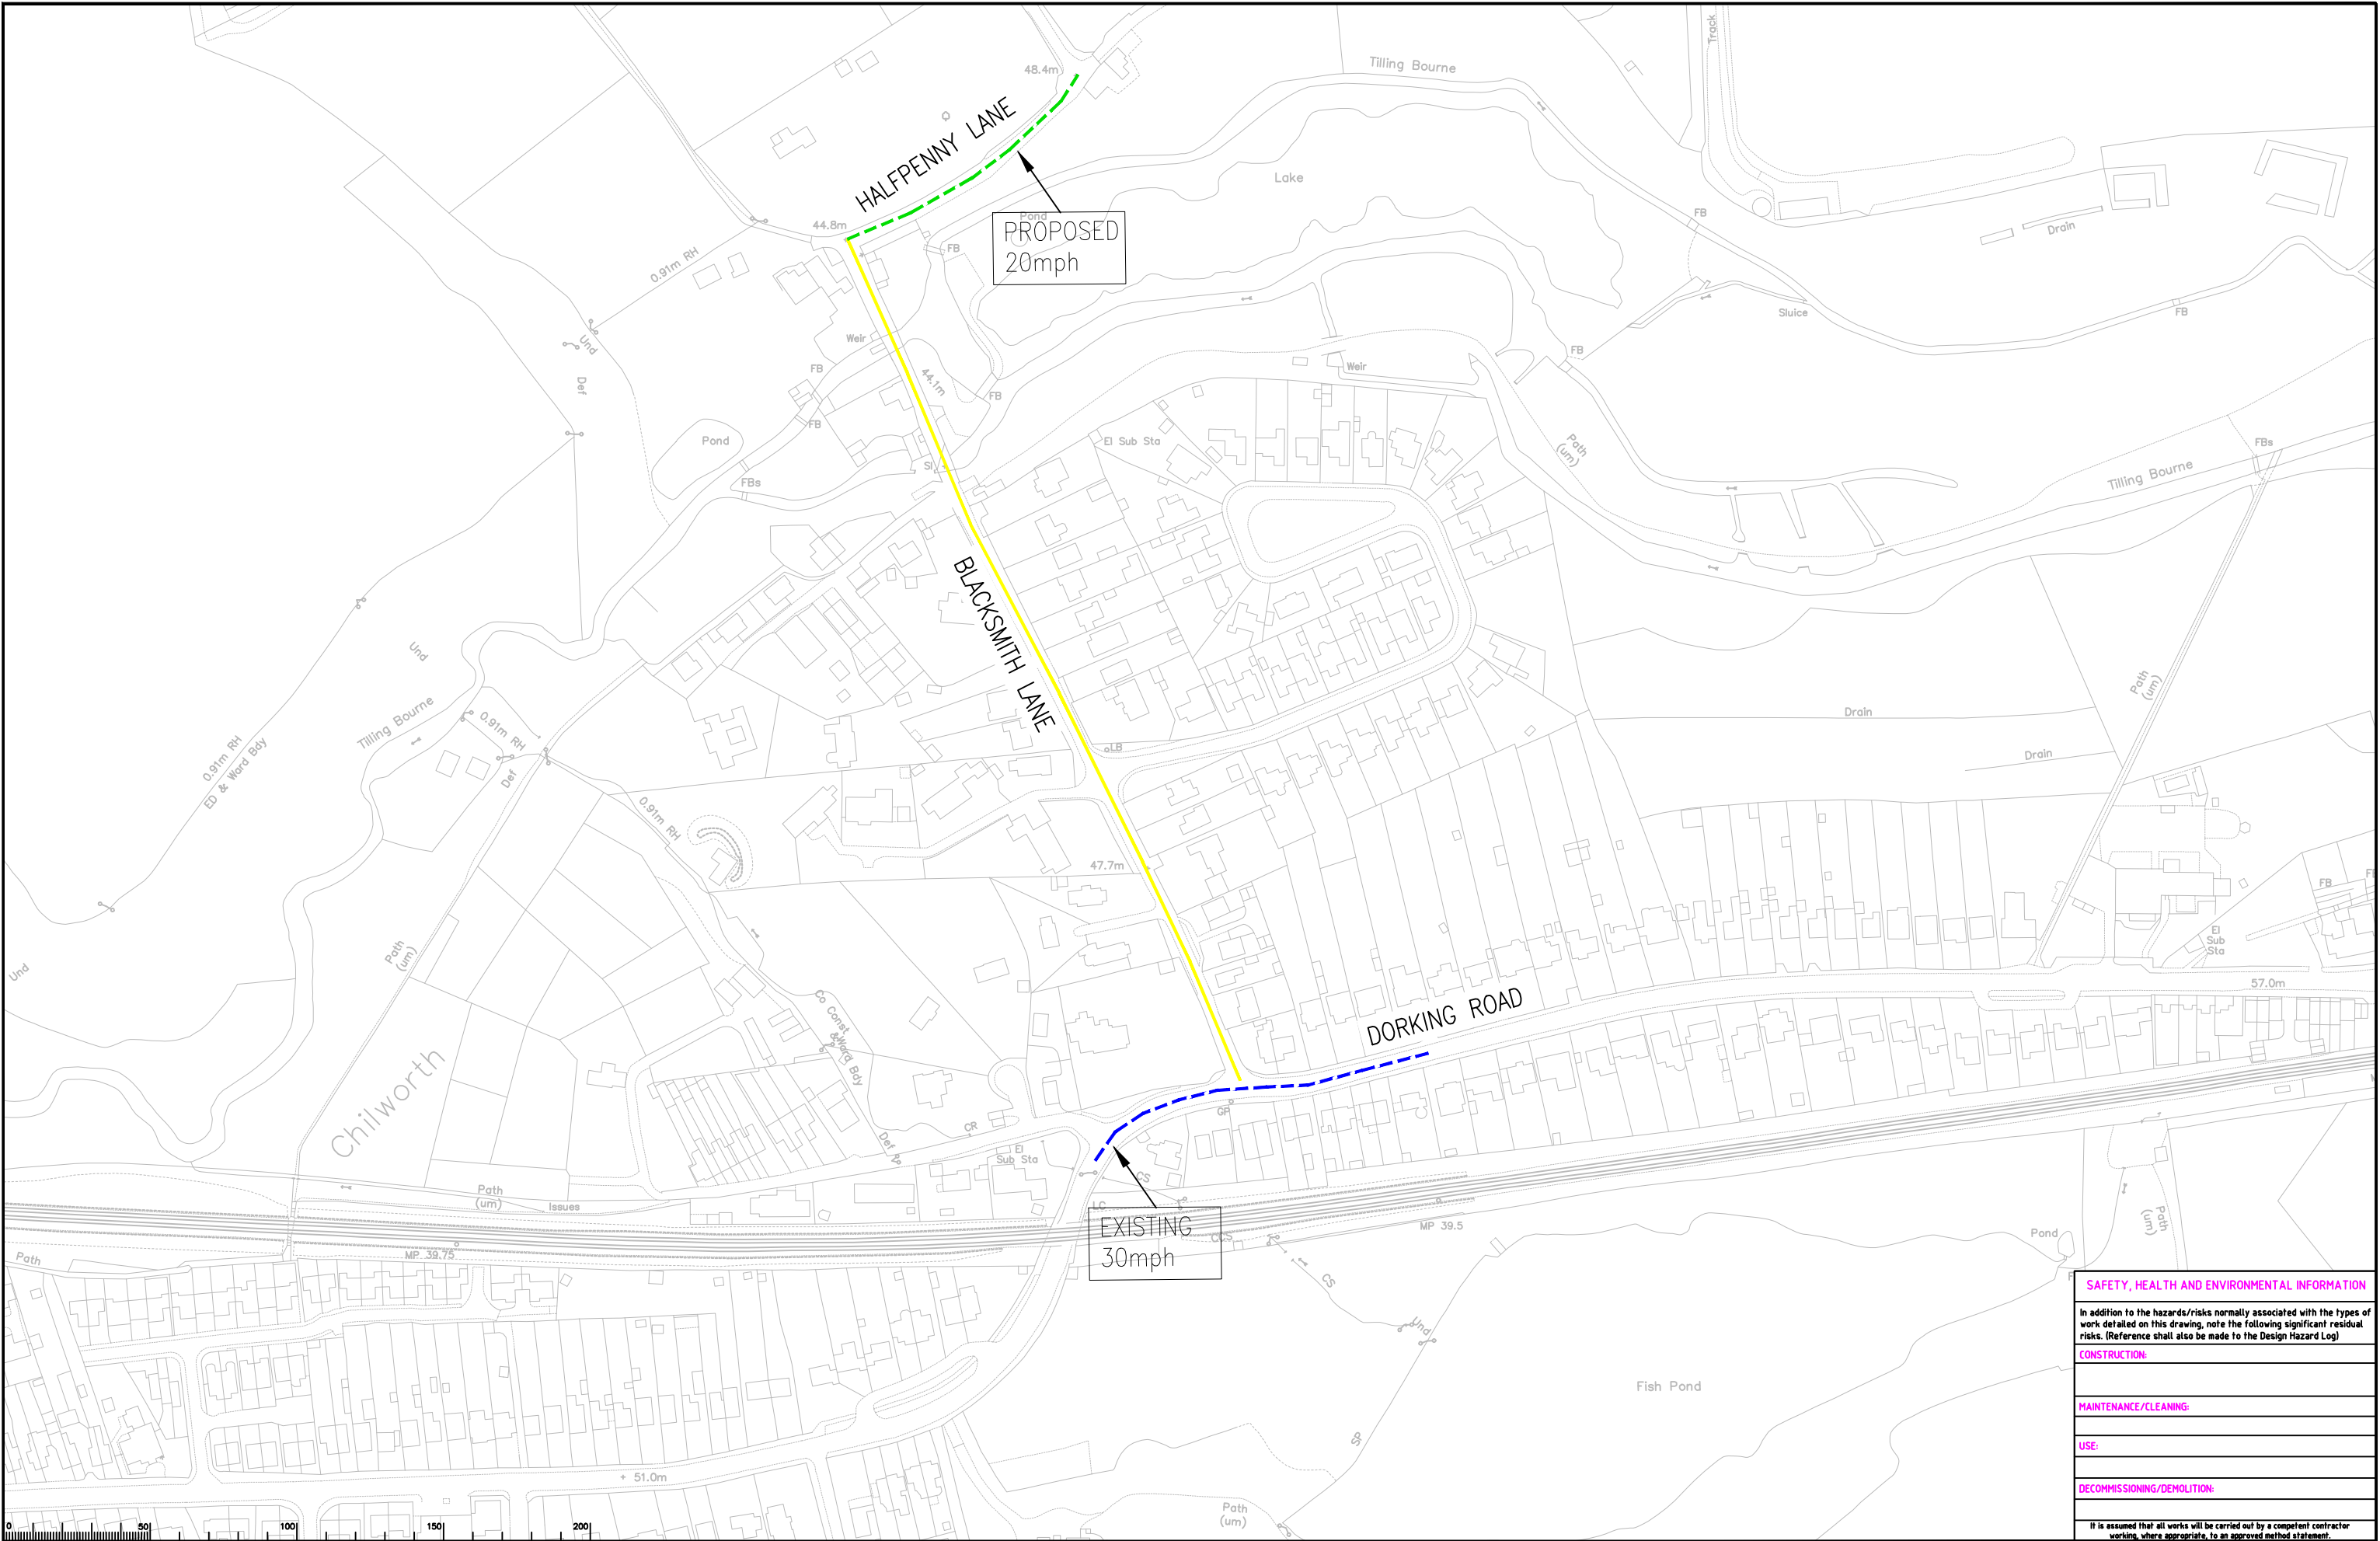

Notes

- PROPOSED REDUCTION FROM 30mph SPEED LIMIT TO 20mph
- EXISTING 30mph SPEED LIMIT
- EXISTING DERESTRICTED - PROPOSED 20mph SPEED LIMIT

Rev.	Description	Drwn	Sig.	Date	Chkd	Sig.	Date	Appr	Sig.	Date

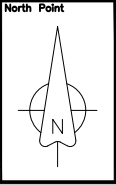

Based upon the Ordnance Survey mapping with the permission of the Controller of Her Majesty's Stationary Office. Crown copyright. Unauthorised reproduction infringes Crown copyright and may lead to prosecution or civil proceedings. Surrey County Council LA 076872 2002.

Drawn by	PG	Sig.	PG	Date	APR 2022
Checked by	KG	Sig.	KG	Date	MAY 2022
Approved by	CA	Sig.	CA	Date	MAY 2022

Project

D218 BLACKSMITH LANE
CHILWORTH

Drawing

RURAL ROADS SPEED LIMIT REDUCTION
TRO PLAN

SHEET 1 OF 1

SAFETY, HEALTH AND ENVIRONMENTAL INFORMATION

In addition to the hazards/risks normally associated with the types of work detailed on this drawing, note the following significant residual risks. (Reference shall also be made to the Design Hazard Log)

CONSTRUCTION:

MAINTENANCE/CLEANING:

USE:

DECOMMISSIONING/DEMOLITION:

It is assumed that all works will be carried out by a competent contractor working, where appropriate, to an approved method statement.




Project No. PC1180


Contract Sheet No. 259

Rev. -

Classification PRESENTATION

SURREY COUNTY COUNCIL

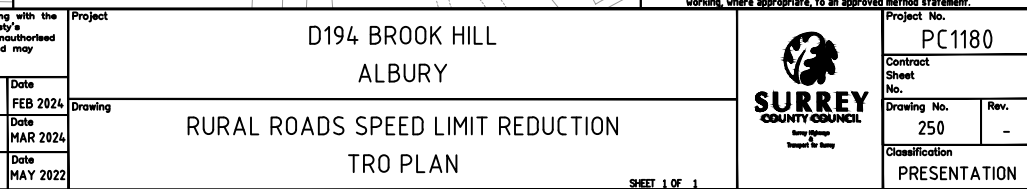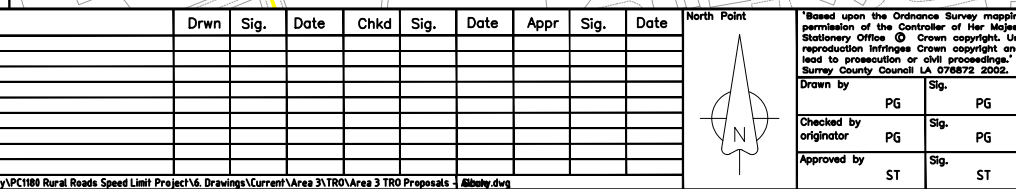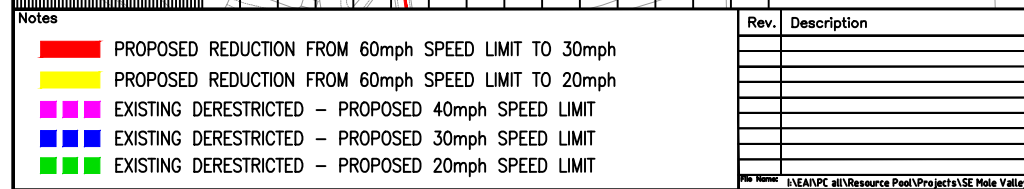

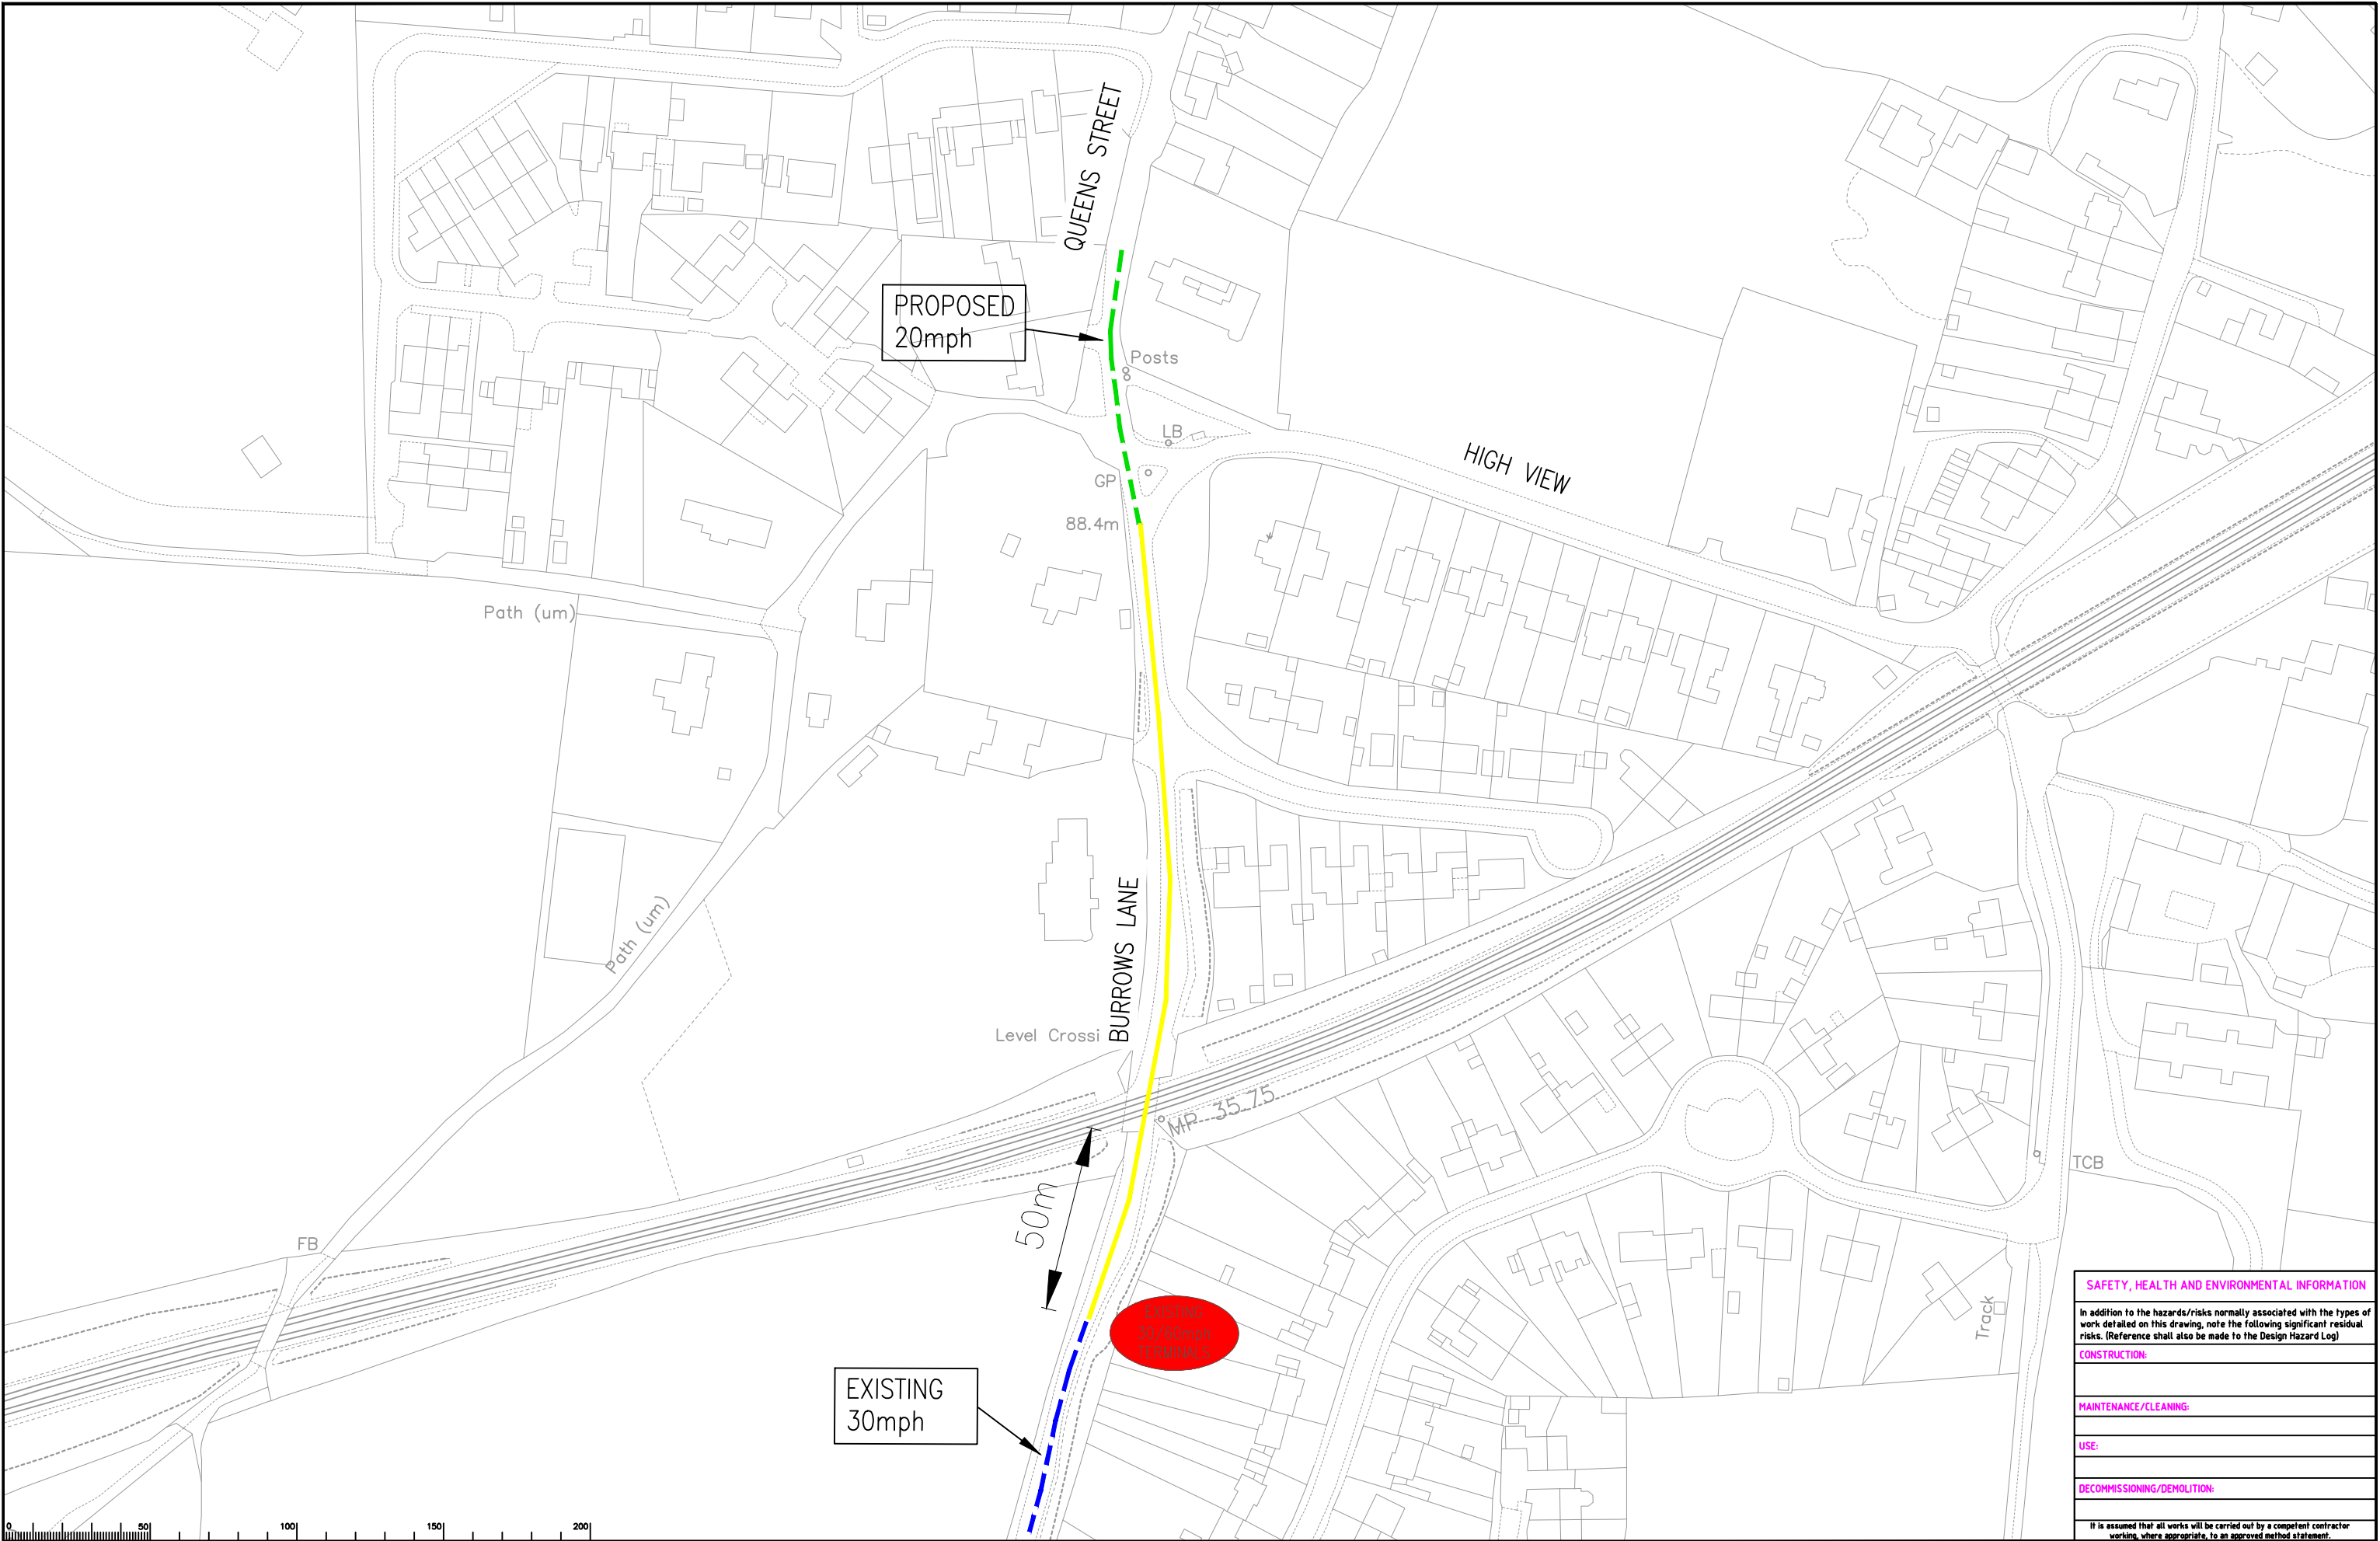

SAFETY, HEALTH AND ENVIRONMENTAL INFORMATION
In addition to the hazards/risks normally associated with the types of work detailed on this drawing, note the following significant residual risks. (Reference shall also be made to the Design Hazard Log)

CONSTRUCTION:

MAINTENANCE/CLEANING:

USE:

DECOMMISSIONING/DEMOLITION:

It is assumed that all works will be carried out by a competent contractor working, where appropriate, to an approved method statement.

Notes

PROPOSED REDUCTION FROM 30mph SPEED LIMIT TO 20mph

EXISTING 30mph SPEED LIMIT

EXISTING 30mph – PROPOSED 20mph SPEED LIMIT

Rev.	Description	Drwn	Sig.	Date	Chkd	Sig.	Date	Appr	Sig.	Date

North Point

Based upon the Ordnance Survey mapping with the permission of the Controller of Her Majesty's Stationary Office © Crown copyright. Unauthorised reproduction infringes Crown copyright and may lead to prosecution or civil proceedings.
Surrey County Council LA 076872 2002.

Drawn by

PG

Sig.

PG

Date

APR 2022

Checked by

originator

Sig.

KG

Date

MAY 2022

Approved by

CA

Sig.

CA

Date

MAY 2022

D227 BURROWS LANE
GOMSHALL

RURAL ROADS SPEED LIMIT REDUCTION
TRO PLAN

Project

Drawing

SHEET 1 OF 1

SURREY COUNTY COUNCIL
Support to Surrey

Project No.

PC1180

Contract Sheet No.



281


Rev.

-

Classification

PRESENTATION

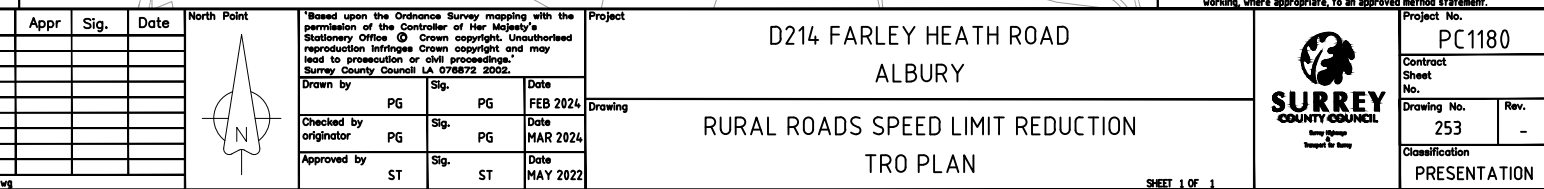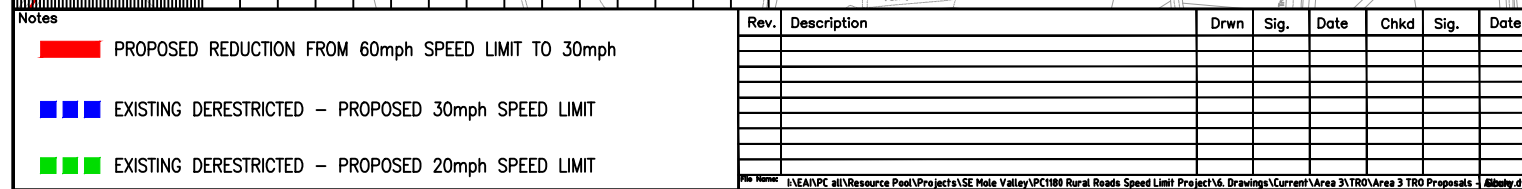

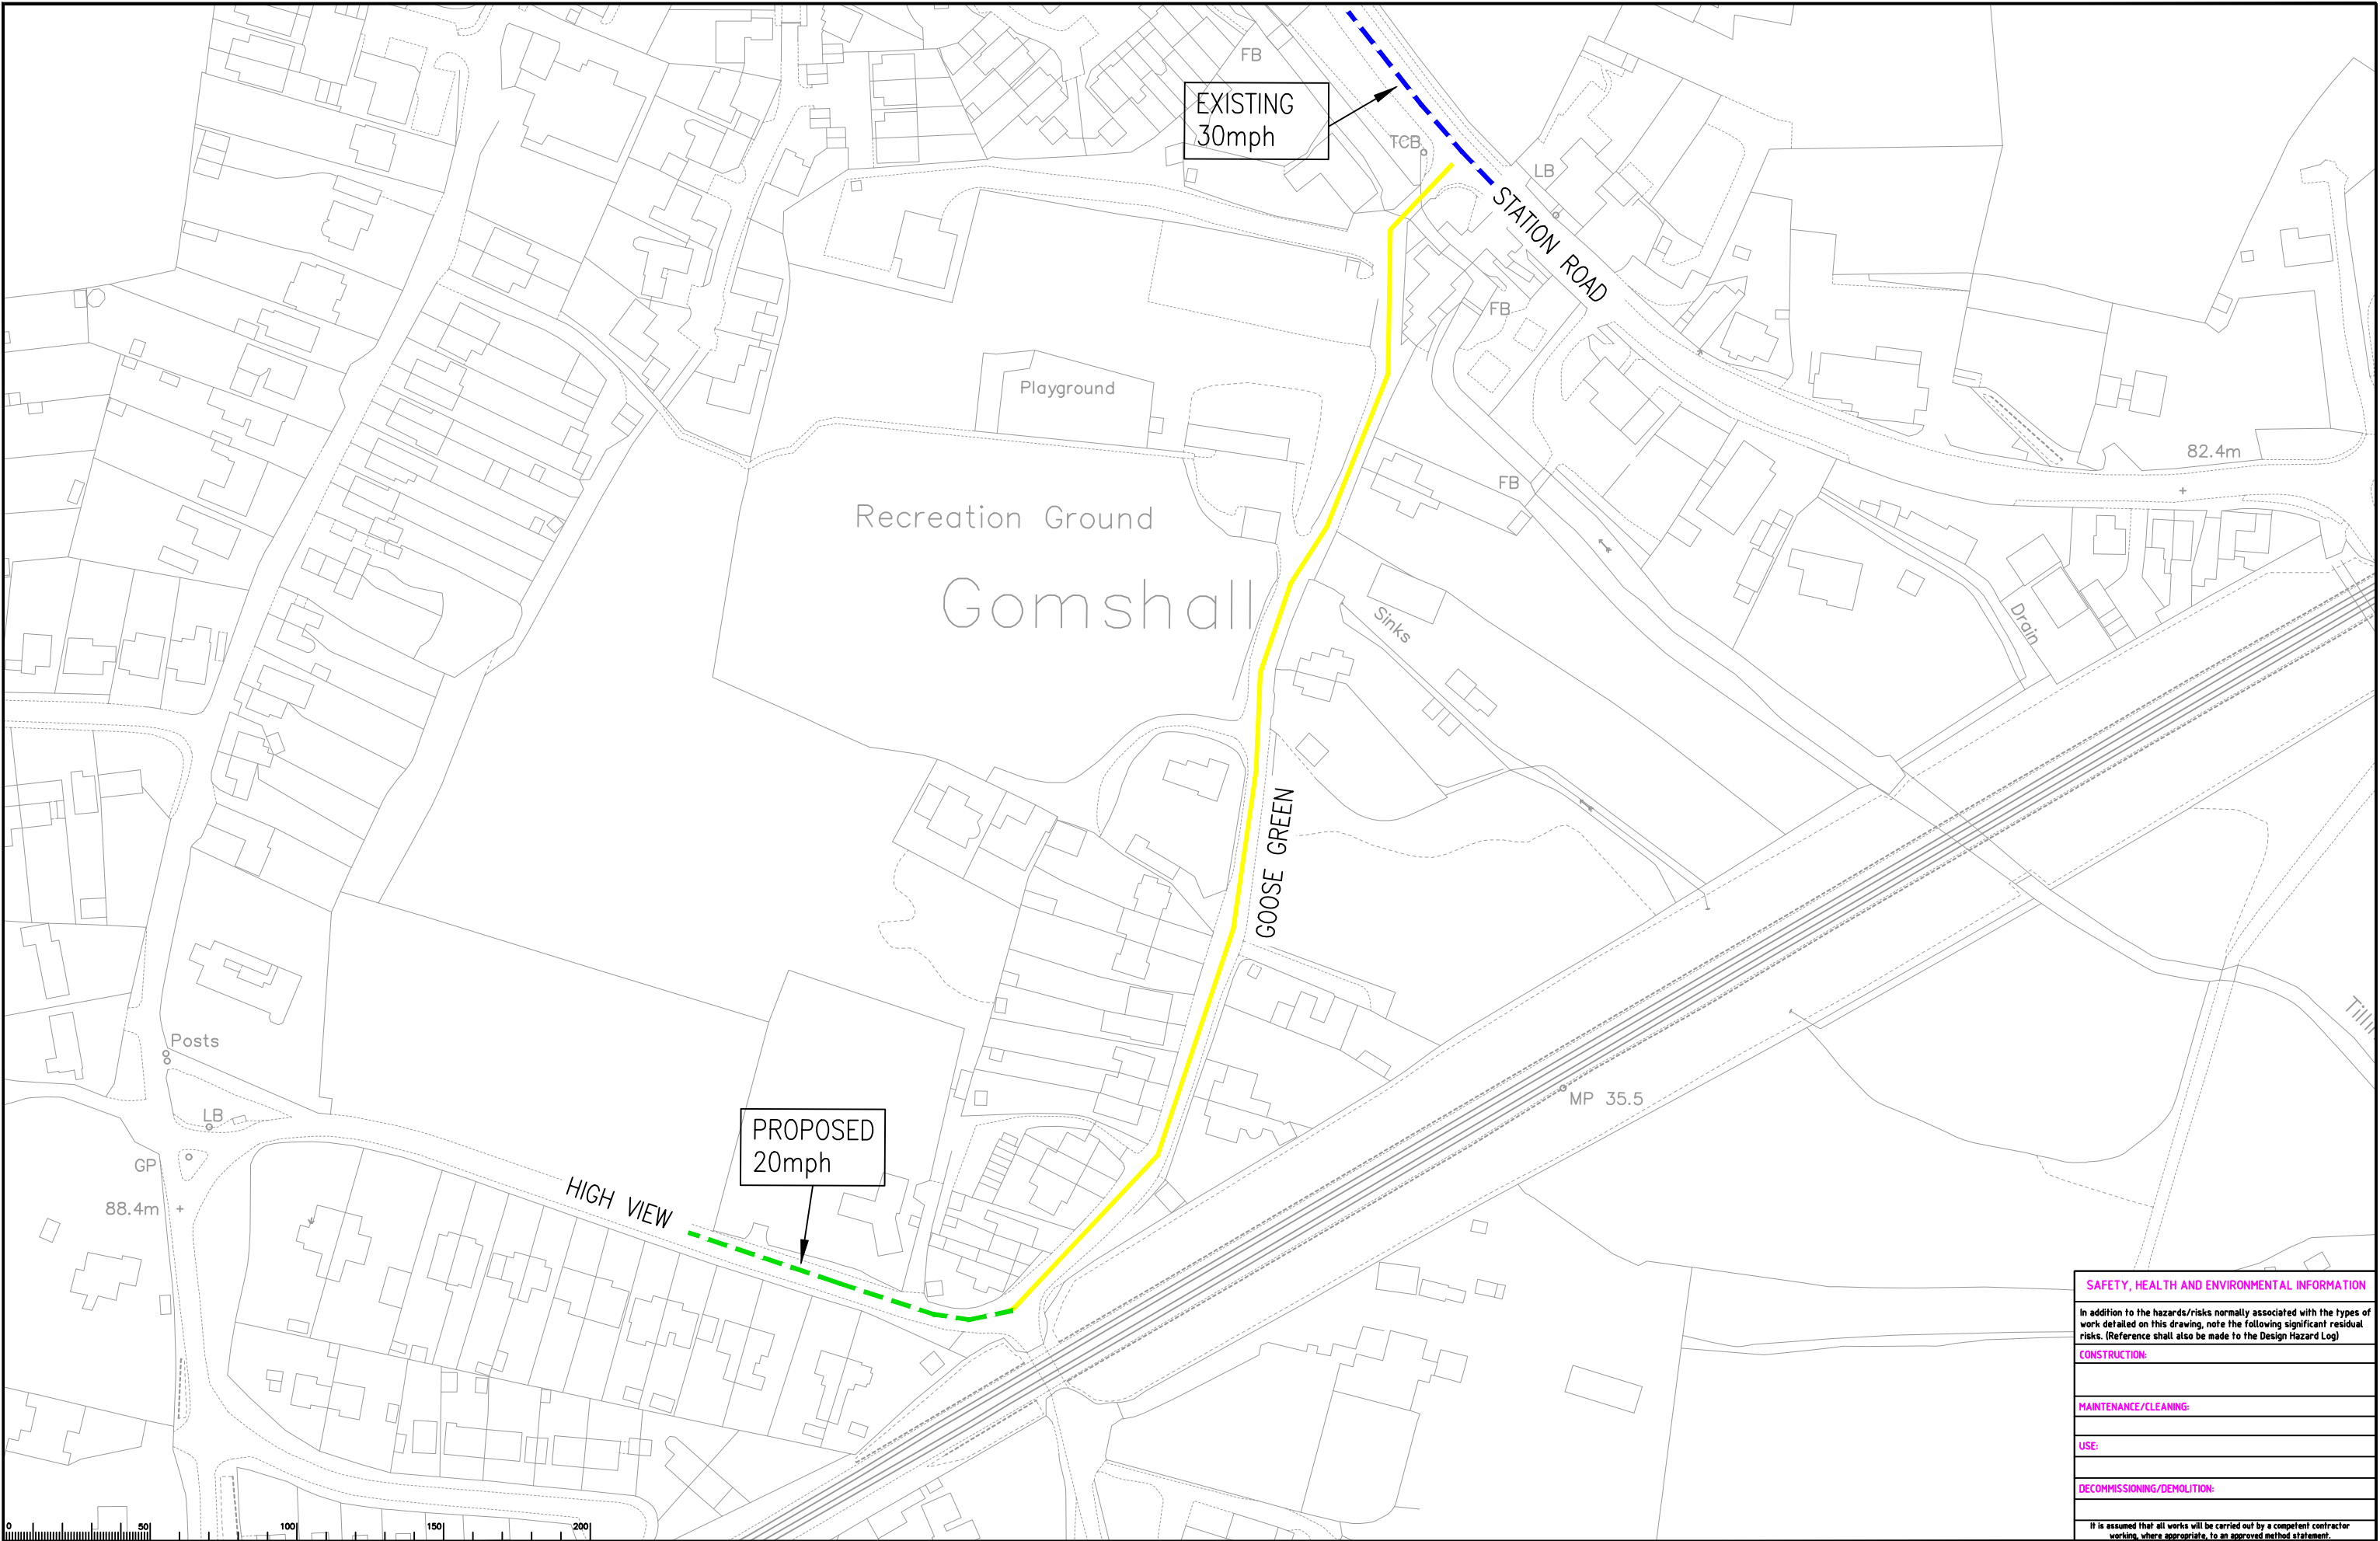

Notes

- PROPOSED REDUCTION FROM 30mph SPEED LIMIT TO 20mph
- EXISTING 30mph SPEED LIMIT
- EXISTING 30mph - PROPOSED 20mph SPEED LIMIT

Rev.	Description	Drwn	Sig.	Date	Chkd	Sig.	Date	Appr	Sig.	Date

North Point

Based upon the Ordnance Survey mapping with the permission of the Controller of Her Majesty's Stationery Office. Crown copyright. Unauthorised reproduction infringes Crown copyright and may lead to prosecution or civil proceedings. Surrey County Council LA 076872 2002.

Drawn by	PG	Sig.	PG	Date	APR 2022
Checked by	KG	Sig.	KG	Date	MAY 2022
Approved by	CA	Sig.	CA	Date	MAY 2022

Project

D227 GOOSE GREEN
GOMSHALL

Drawing

RURAL ROADS SPEED LIMIT REDUCTION
TRO PLAN

SHEET 1 OF 1

SAFETY, HEALTH AND ENVIRONMENTAL INFORMATION

In addition to the hazards/risks normally associated with the types of work detailed on this drawing, note the following significant residual risks. (Reference shall also be made to the Design Hazard Log)

CONSTRUCTION:

MAINTENANCE/CLEANING:

USE:

DECOMMISSIONING/DEMOLITION:

It is assumed that all works will be carried out by a competent contractor working, where appropriate, to an approved method statement.


SURREY COUNTY COUNCIL
Rural Roads
Support to Surrey

Project No.
PC1180

Contract Sheet No.
278

Rev.
-

Classification
PRESENTATION

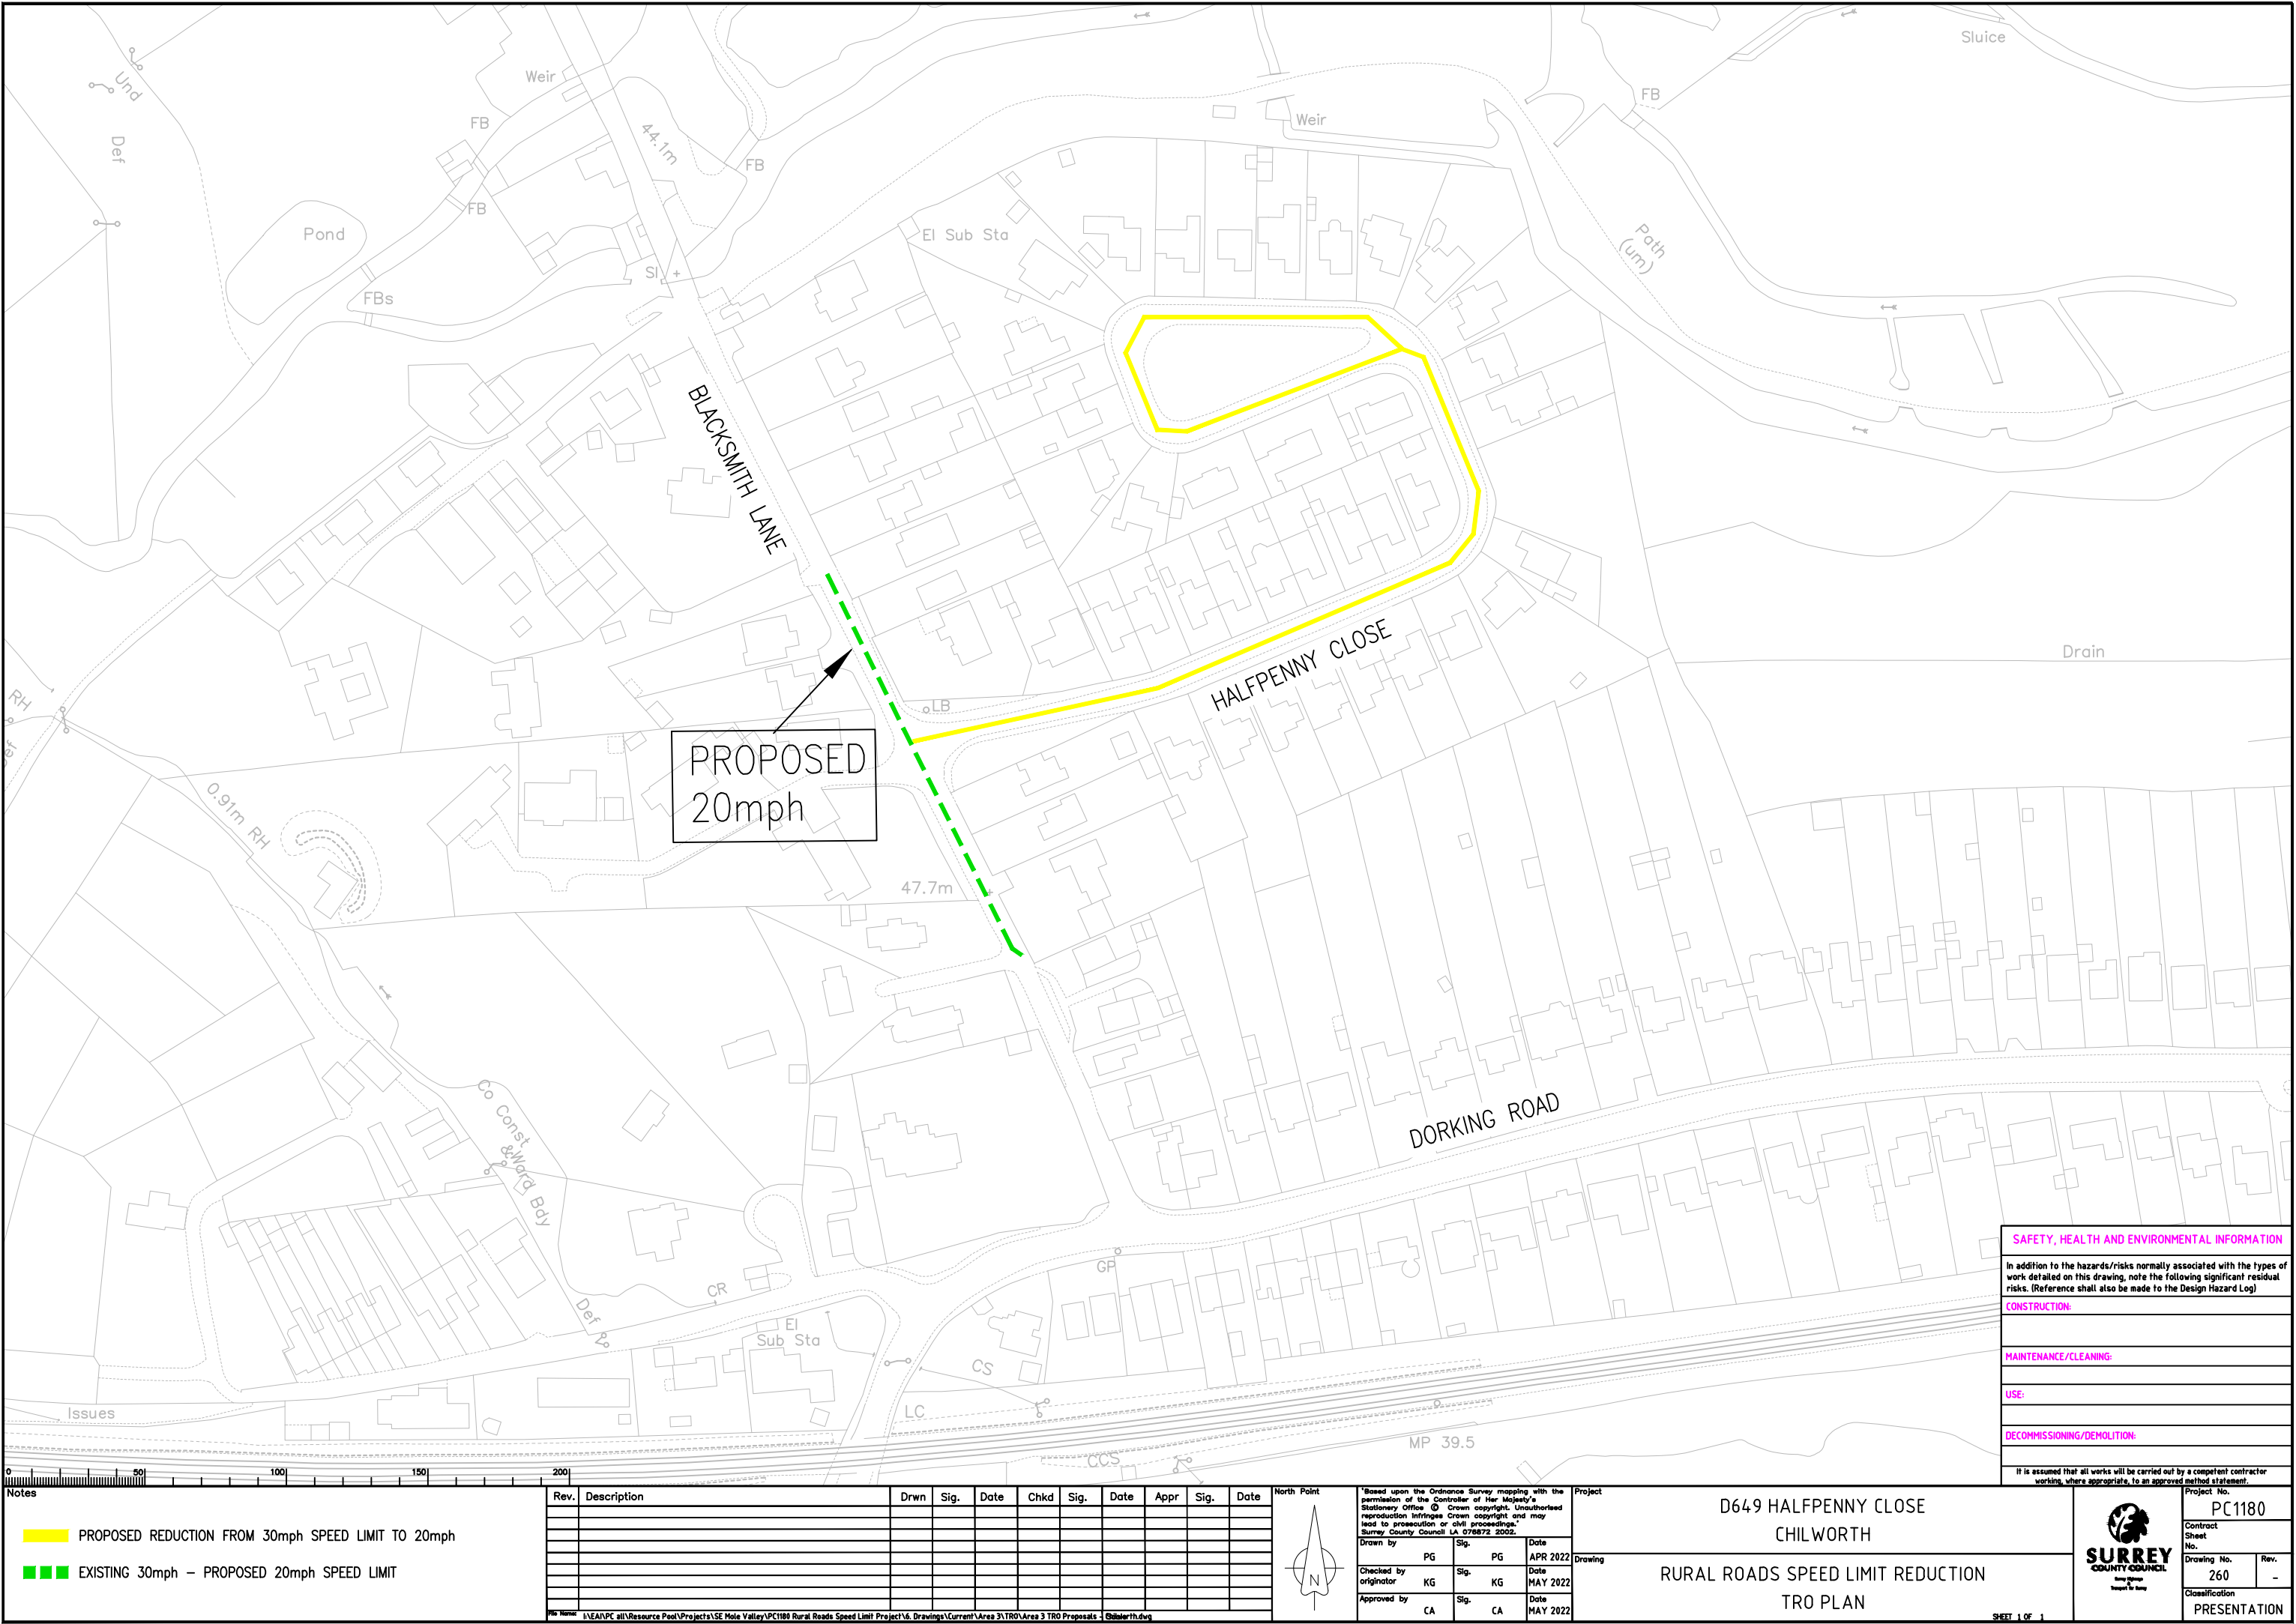

SAFETY, HEALTH AND ENVIRONMENTAL INFORMATION	
In addition to the hazards/risks normally associated with the types of work detailed on this drawing, note the following significant residual risks. (Reference shall also be made to the Design Hazard Log)	
CONSTRUCTION:	
MAINTENANCE/CLEANING:	
USE:	
DECOMMISSIONING/DEMOLITION:	
It is assumed that all works will be carried out by a competent contractor working, where appropriate, to an approved method statement.	


Notes	
■	PROPOSED REDUCTION FROM 30mph SPEED LIMIT TO 20mph
■ ■ ■	EXISTING 30mph – PROPOSED 20mph SPEED LIMIT


Rev.	Description	Drwn	Sig.	Date	Chkd	Sig.	Date	Appr	Sig.	Date

North Point		
Based upon the Ordnance Survey mapping with the permission of the Controller of Her Majesty's Stationery Office © Crown copyright. Unauthorised reproduction infringes Crown copyright and may lead to prosecution or civil proceedings. Surrey County Council LA 076872 2002.		
Drawn by	PG	PG
Checked by	KG	KG
Approved by	CA	CA
Date	APR 2022	Date
Date	MAY 2022	Date
Date	MAY 2022	Date

Project	D649 HALFPENNY CLOSE CHILWORTH
Drawing	RURAL ROADS SPEED LIMIT REDUCTION TRO PLAN

Project No. PC1180	
Contract Sheet No.	260
Rev.	-
Classification	PRESENTATION

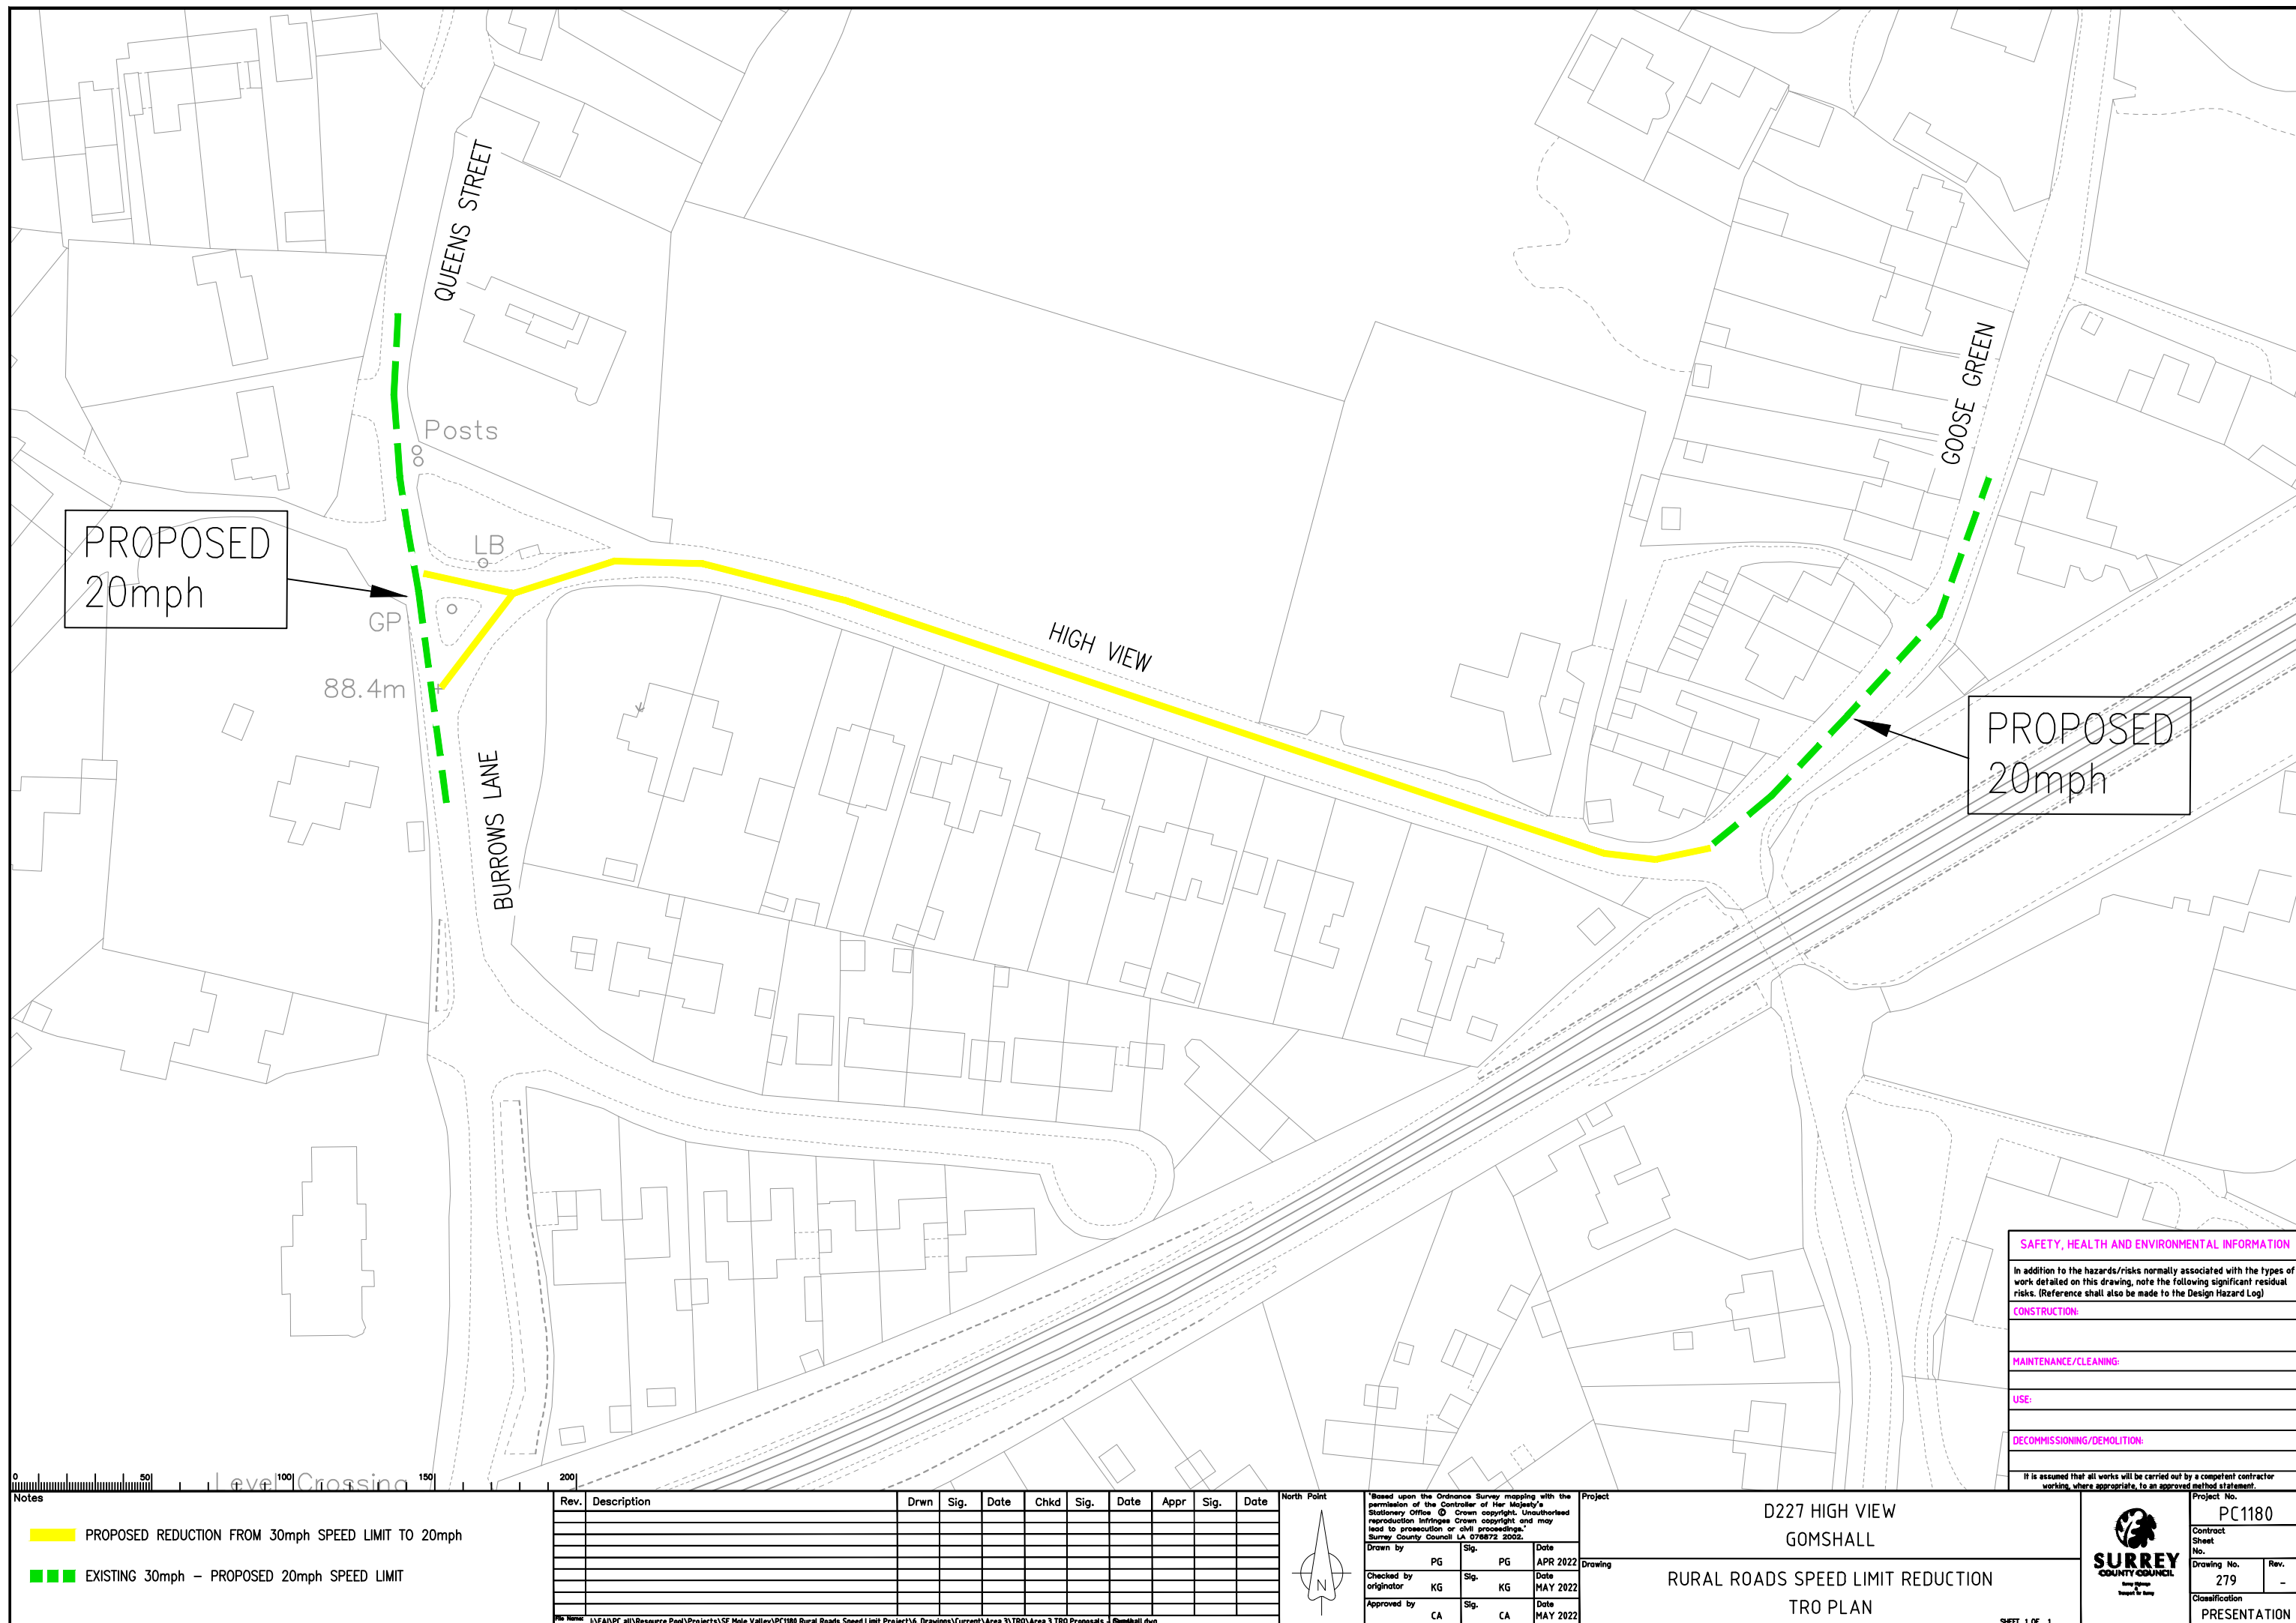

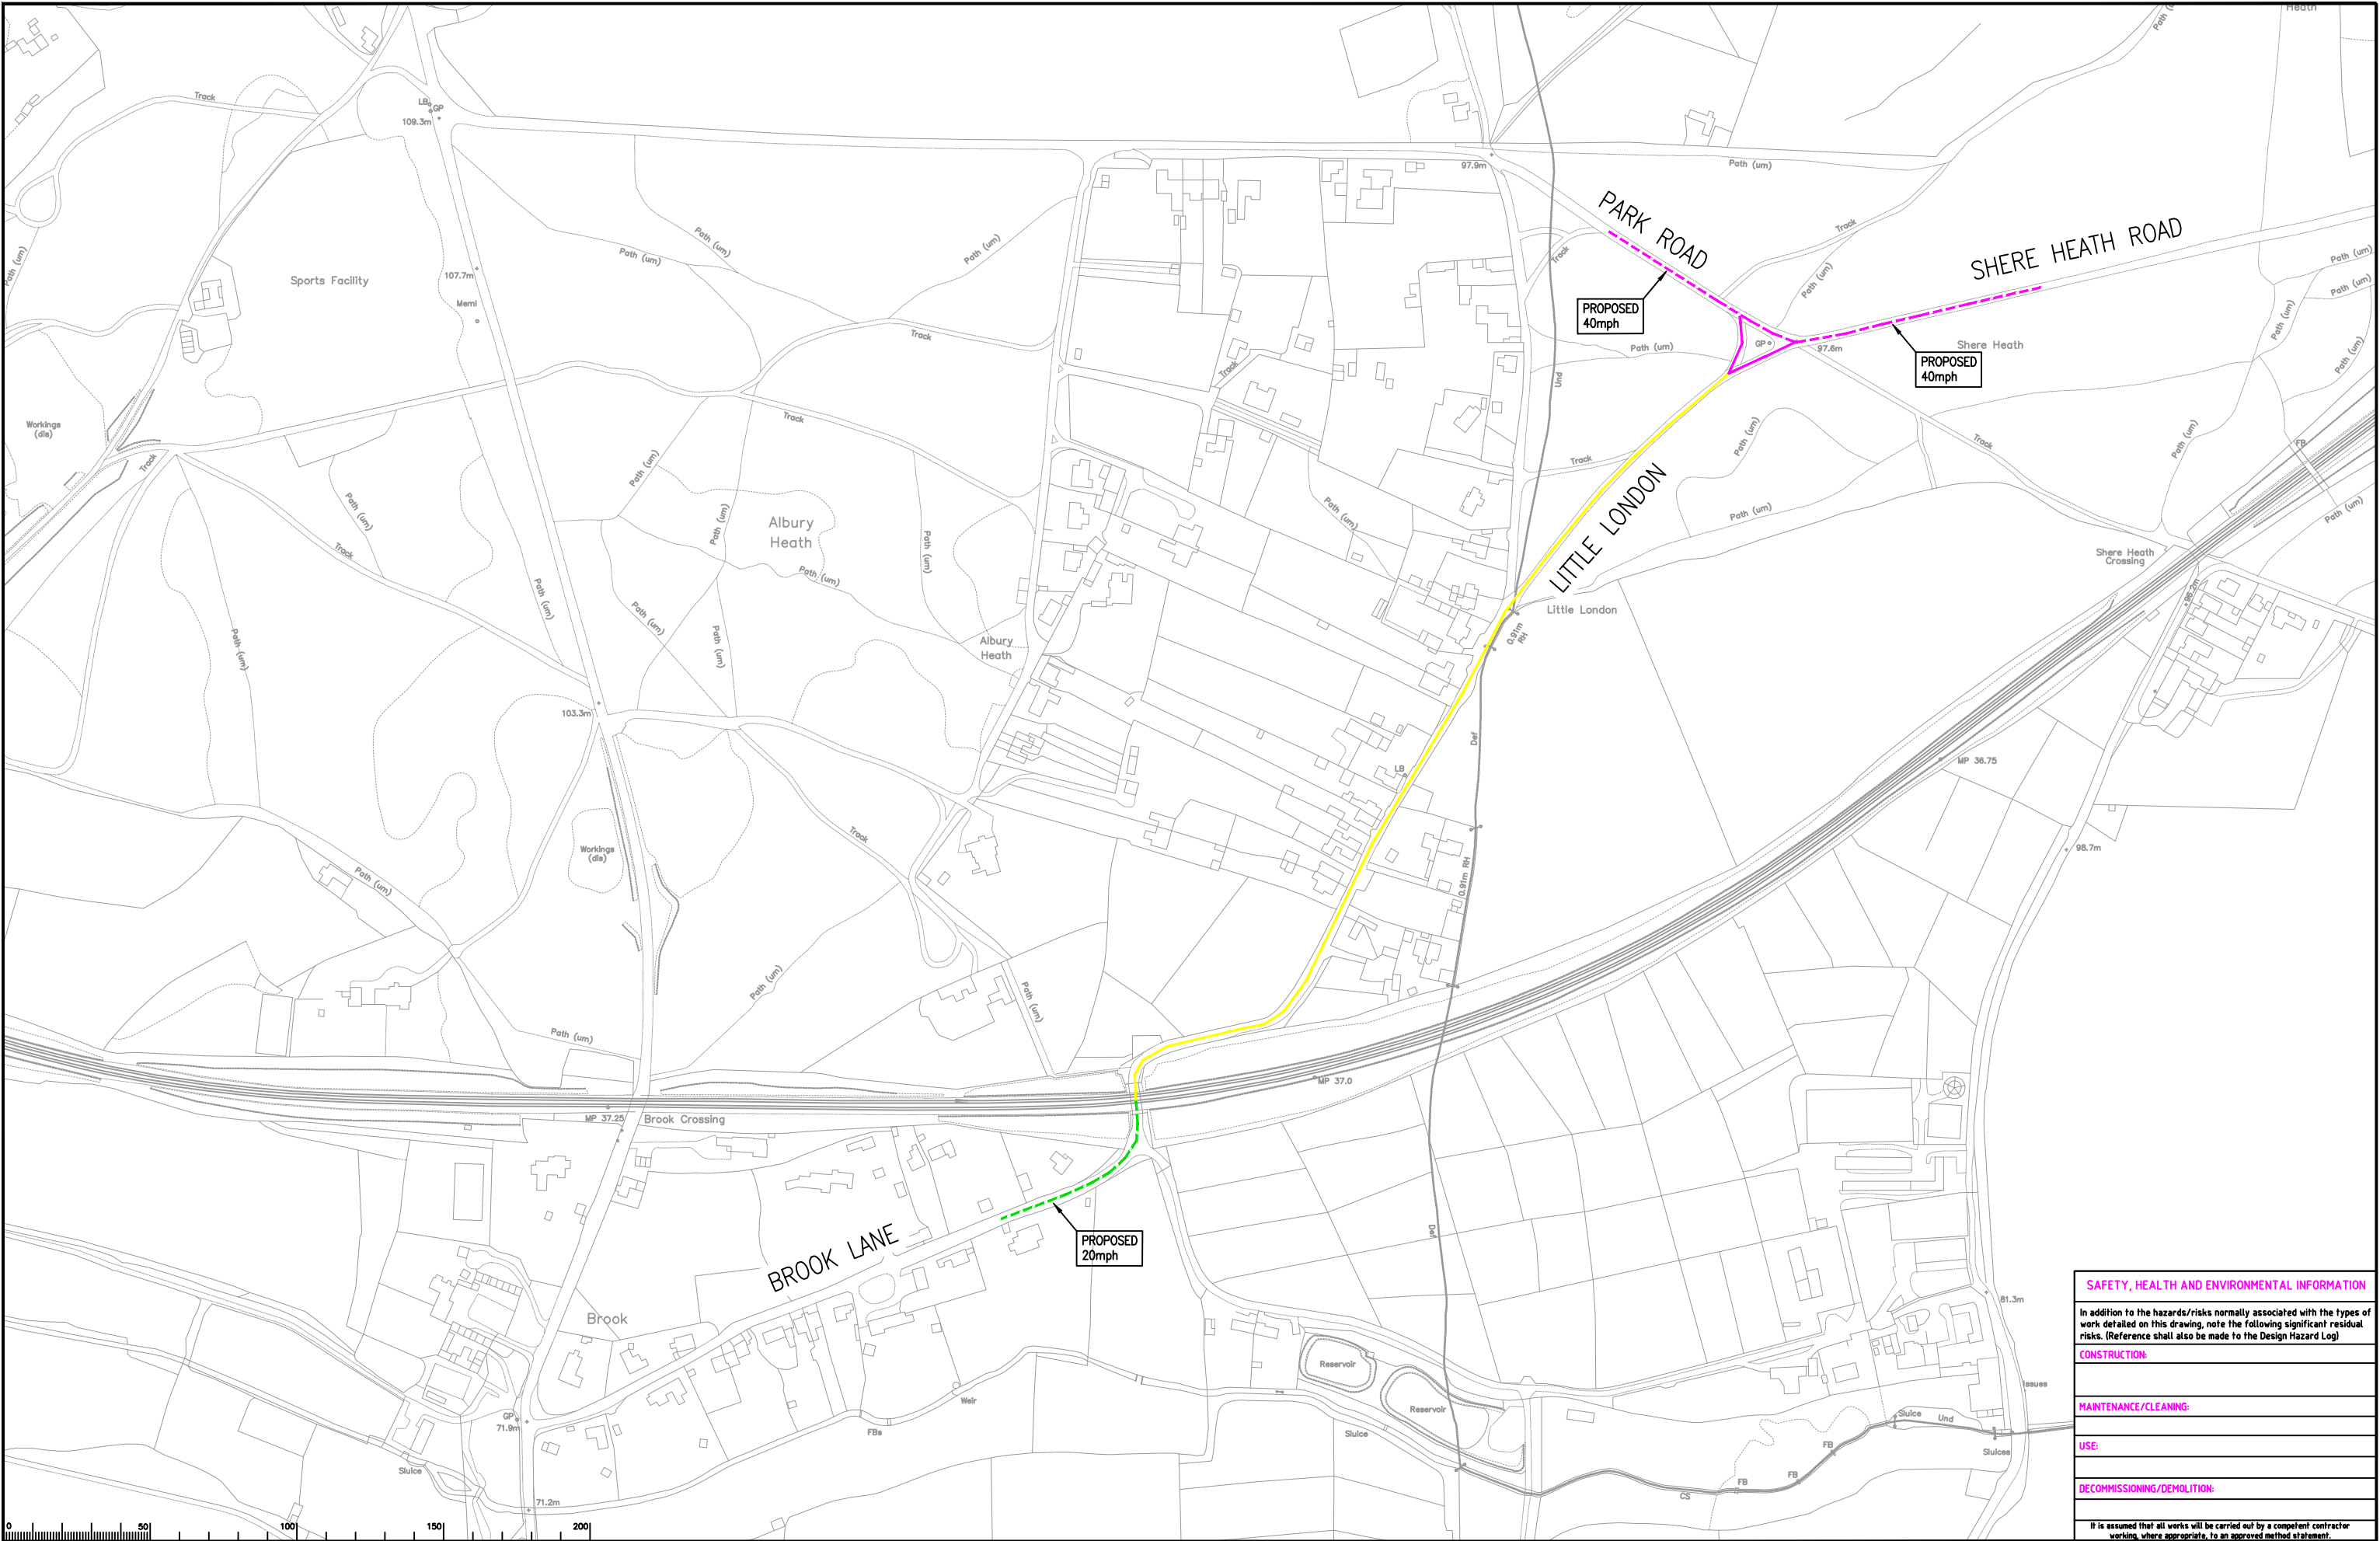

Notes

PROPOSED REDUCTION FROM 60mph SPEED LIMIT TO 20mph

PROPOSED REDUCTION FROM 60mph SPEED LIMIT TO 40mph

EXISTING DERESTRICTED – PROPOSED 40mph SPEED LIMIT

EXISTING DERESTRICTED – PROPOSED 20mph SPEED LIMIT

Rev.	Description	Drwn	Sig.	Date	Chkd	Sig.	Date	Appr	Sig.	Date
A	LITTLE LONDON 20mph EXTENTS AMENDED	PG	PG	11/10/24						

North Point

Based upon the Ordnance Survey mapping with the permission of the Controller of Her Majesty's Stationary Office. Crown copyright. Unauthorised reproduction infringes Crown copyright and may lead to prosecution or civil proceedings. Surrey County Council LA 076872 2002.

Drawn by

PG

Sig.

PG

Date

FEB 2024

Checked by

PG

Sig.

PG

Date

MAR 2024

Approved by

ST

Sig.

ST

Date

MAY 2022

Project

D222 LITTLE LONDON
ALBURY

Drawing

RURAL ROADS SPEED LIMIT REDUCTION
TRO PLAN

SHEET 1 OF 1

SAFETY, HEALTH AND ENVIRONMENTAL INFORMATION

In addition to the hazards/risks normally associated with the types of work detailed on this drawing, note the following significant residual risks. (Reference shall also be made to the Design Hazard Log)

CONSTRUCTION:

MAINTENANCE/CLEANING:

USE:

DECOMMISSIONING/DEMOLITION:

It is assumed that all works will be carried out by a competent contractor working, where appropriate, to an approved method statement.

SURREY

COUNTY COUNCIL

Support for Surrey

Project No.

PC1180

Contract Sheet No.

246


Rev.

A

Classification

PRESENTATION

A1

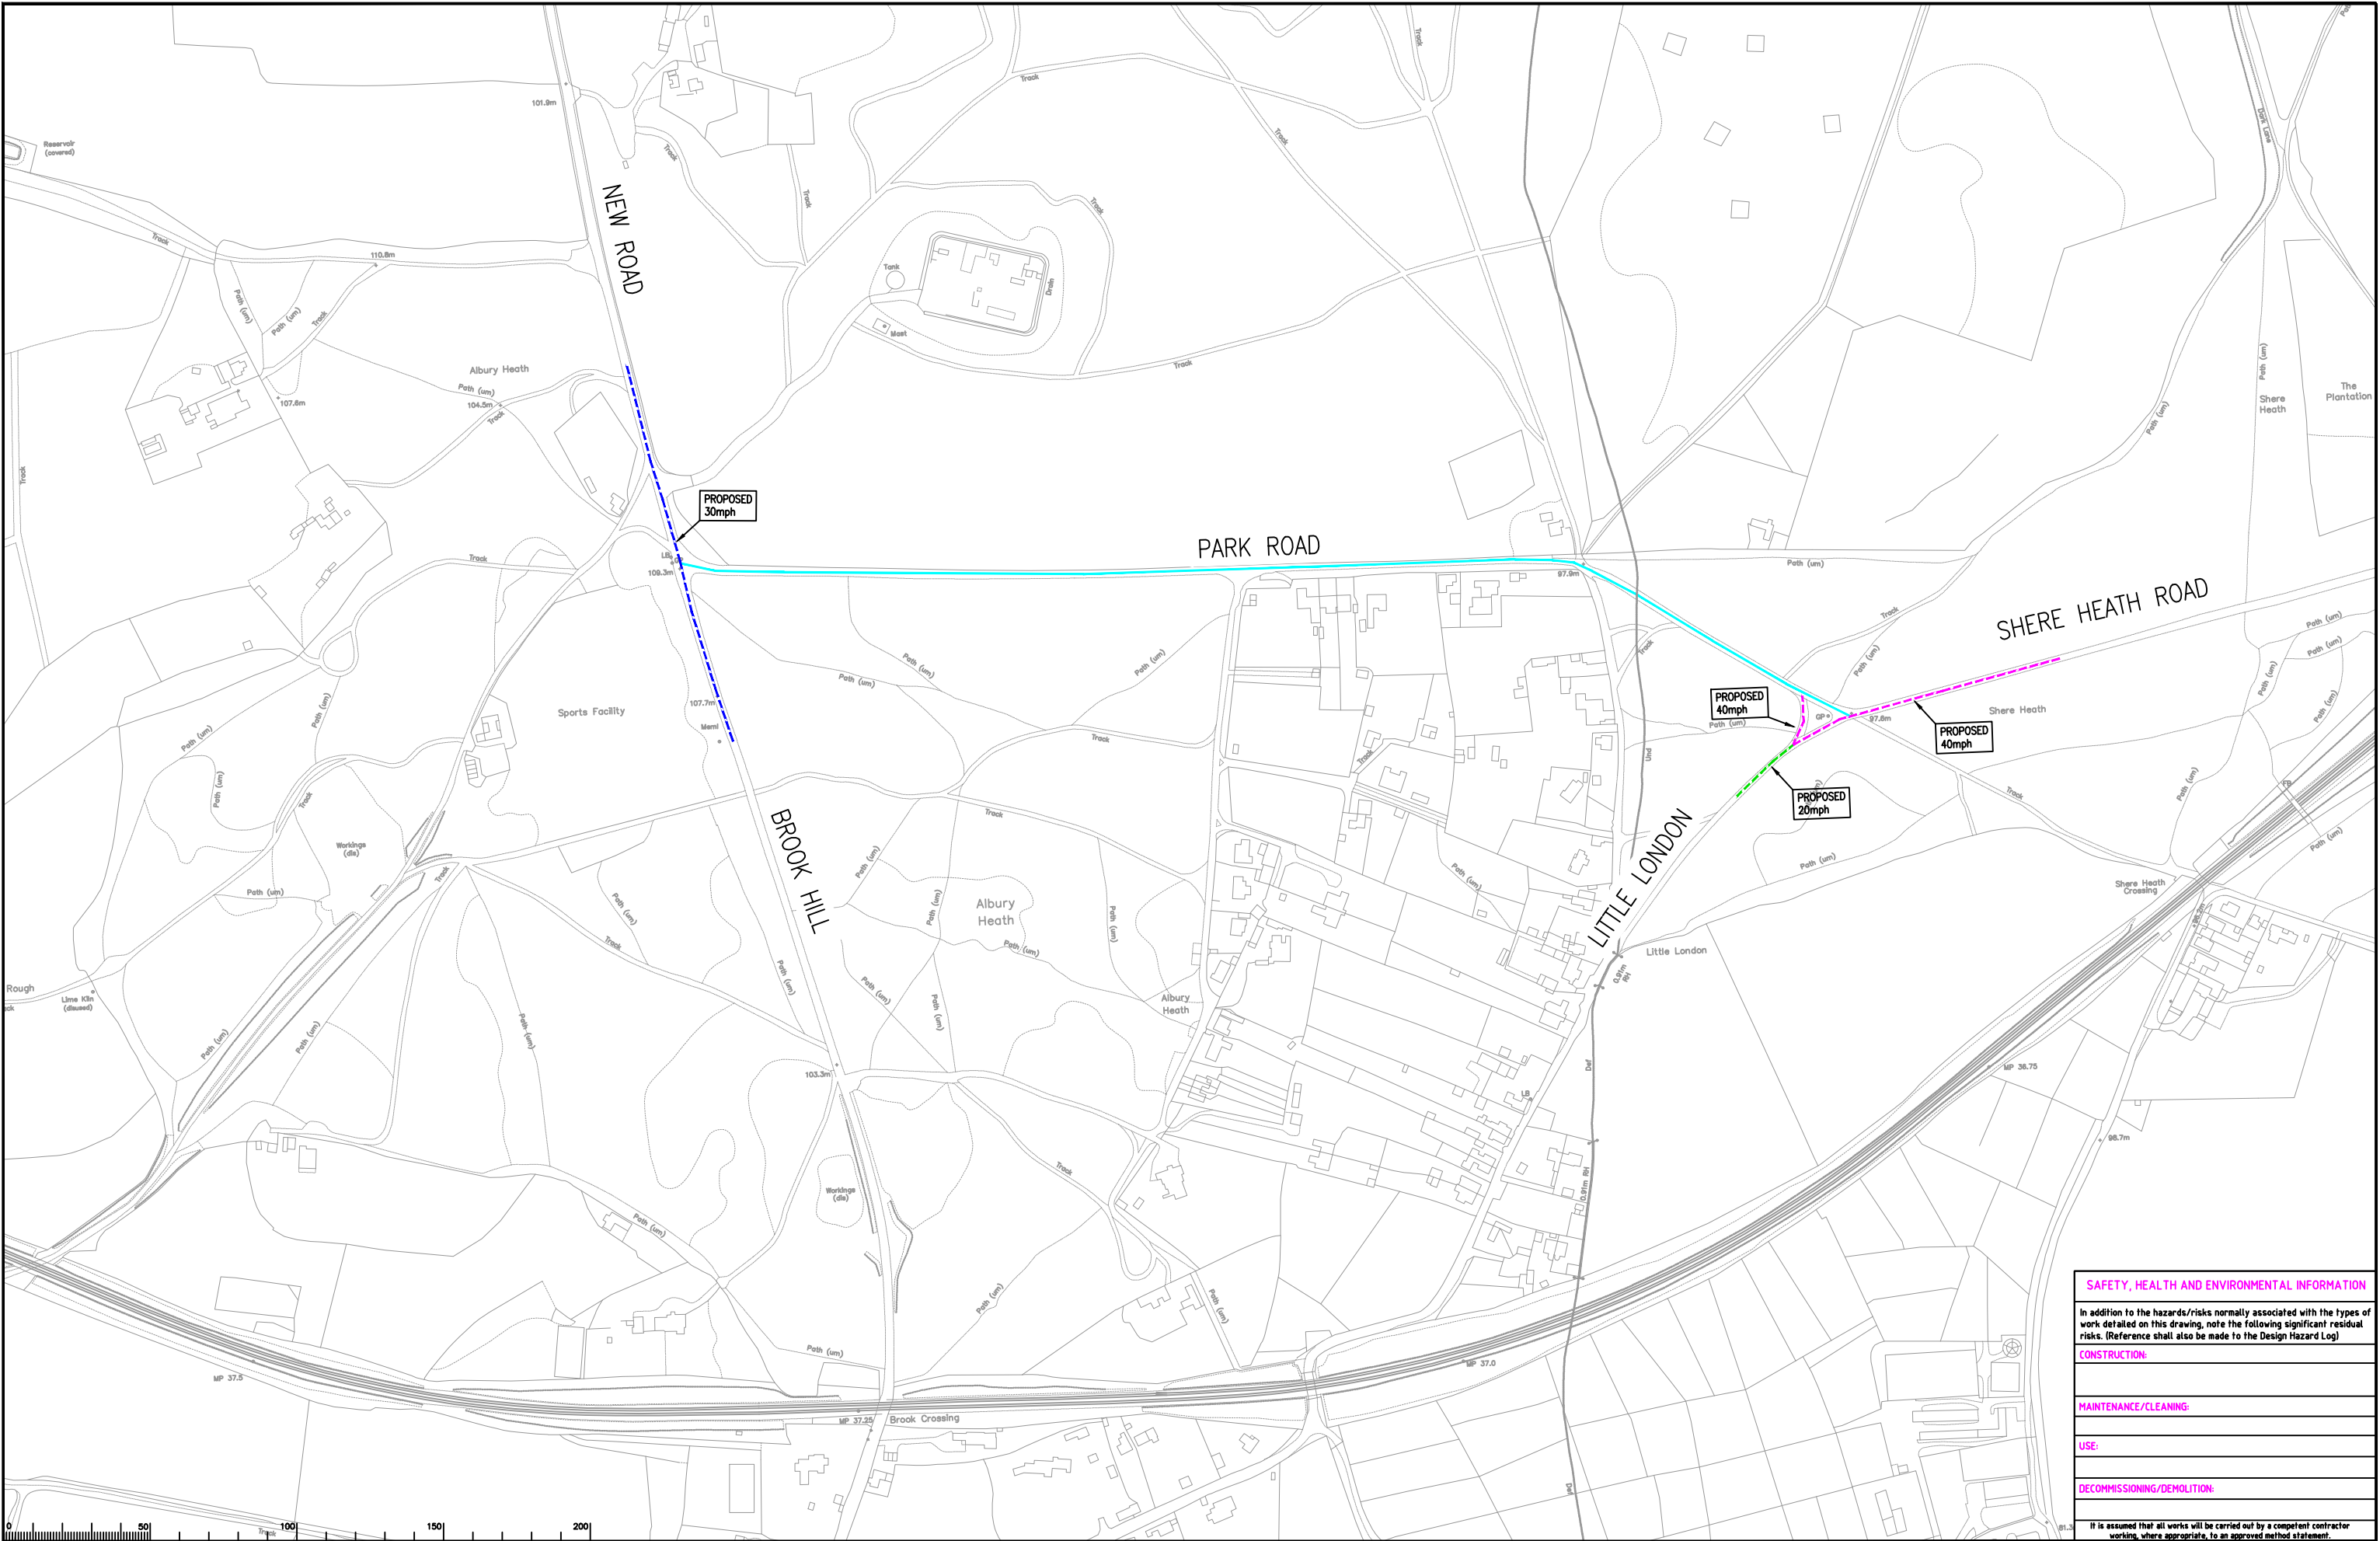

Notes

- PROPOSED REDUCTION FROM 60mph SPEED LIMIT TO 40mph
- EXISTING DERESTRICTED - PROPOSED 40mph SPEED LIMIT
- EXISTING DERESTRICTED - PROPOSED 30mph SPEED LIMIT
- EXISTING DERESTRICTED - PROPOSED 20mph SPEED LIMIT

Rev.	Description	Drwn	Sig.	Date	Chkd	Sig.	Date	Appr	Sig.	Date
A	LITTLE LONDON 20mph EXTENTS AMENDED	PG	PG	11/10/24						

North Point

Based upon the Ordnance Survey mapping with the permission of the Controller of Her Majesty's Stationary Office. Crown copyright. Unauthorised reproduction infringes Crown copyright and may lead to prosecution or civil proceedings. Surrey County Council LA 076872 2002.

Drawn by	PG	Sig.	PG	Date	FEB 2024
Checked by	PG	Sig.	PG	Date	MAR 2024
Approved by	ST	Sig.	ST	Date	MAY 2022

Project

D222 PARK ROAD
ALBURY

Drawing

RURAL ROADS SPEED LIMIT REDUCTION
TRO PLAN

SHEET 1 OF 1

SAFETY, HEALTH AND ENVIRONMENTAL INFORMATION

In addition to the hazards/risks normally associated with the types of work detailed on this drawing, note the following significant residual risks. (Reference shall also be made to the Design Hazard Log)

CONSTRUCTION:

MAINTENANCE/CLEANING:

USE:

DECOMMISSIONING/DEMOLITION:

It is assumed that all works will be carried out by a competent contractor working, where appropriate, to an approved method statement.


SURREY COUNTY COUNCIL

Project No. PC1180

Contract Sheet No. 247

Rev. A

Classification PRESENTATION

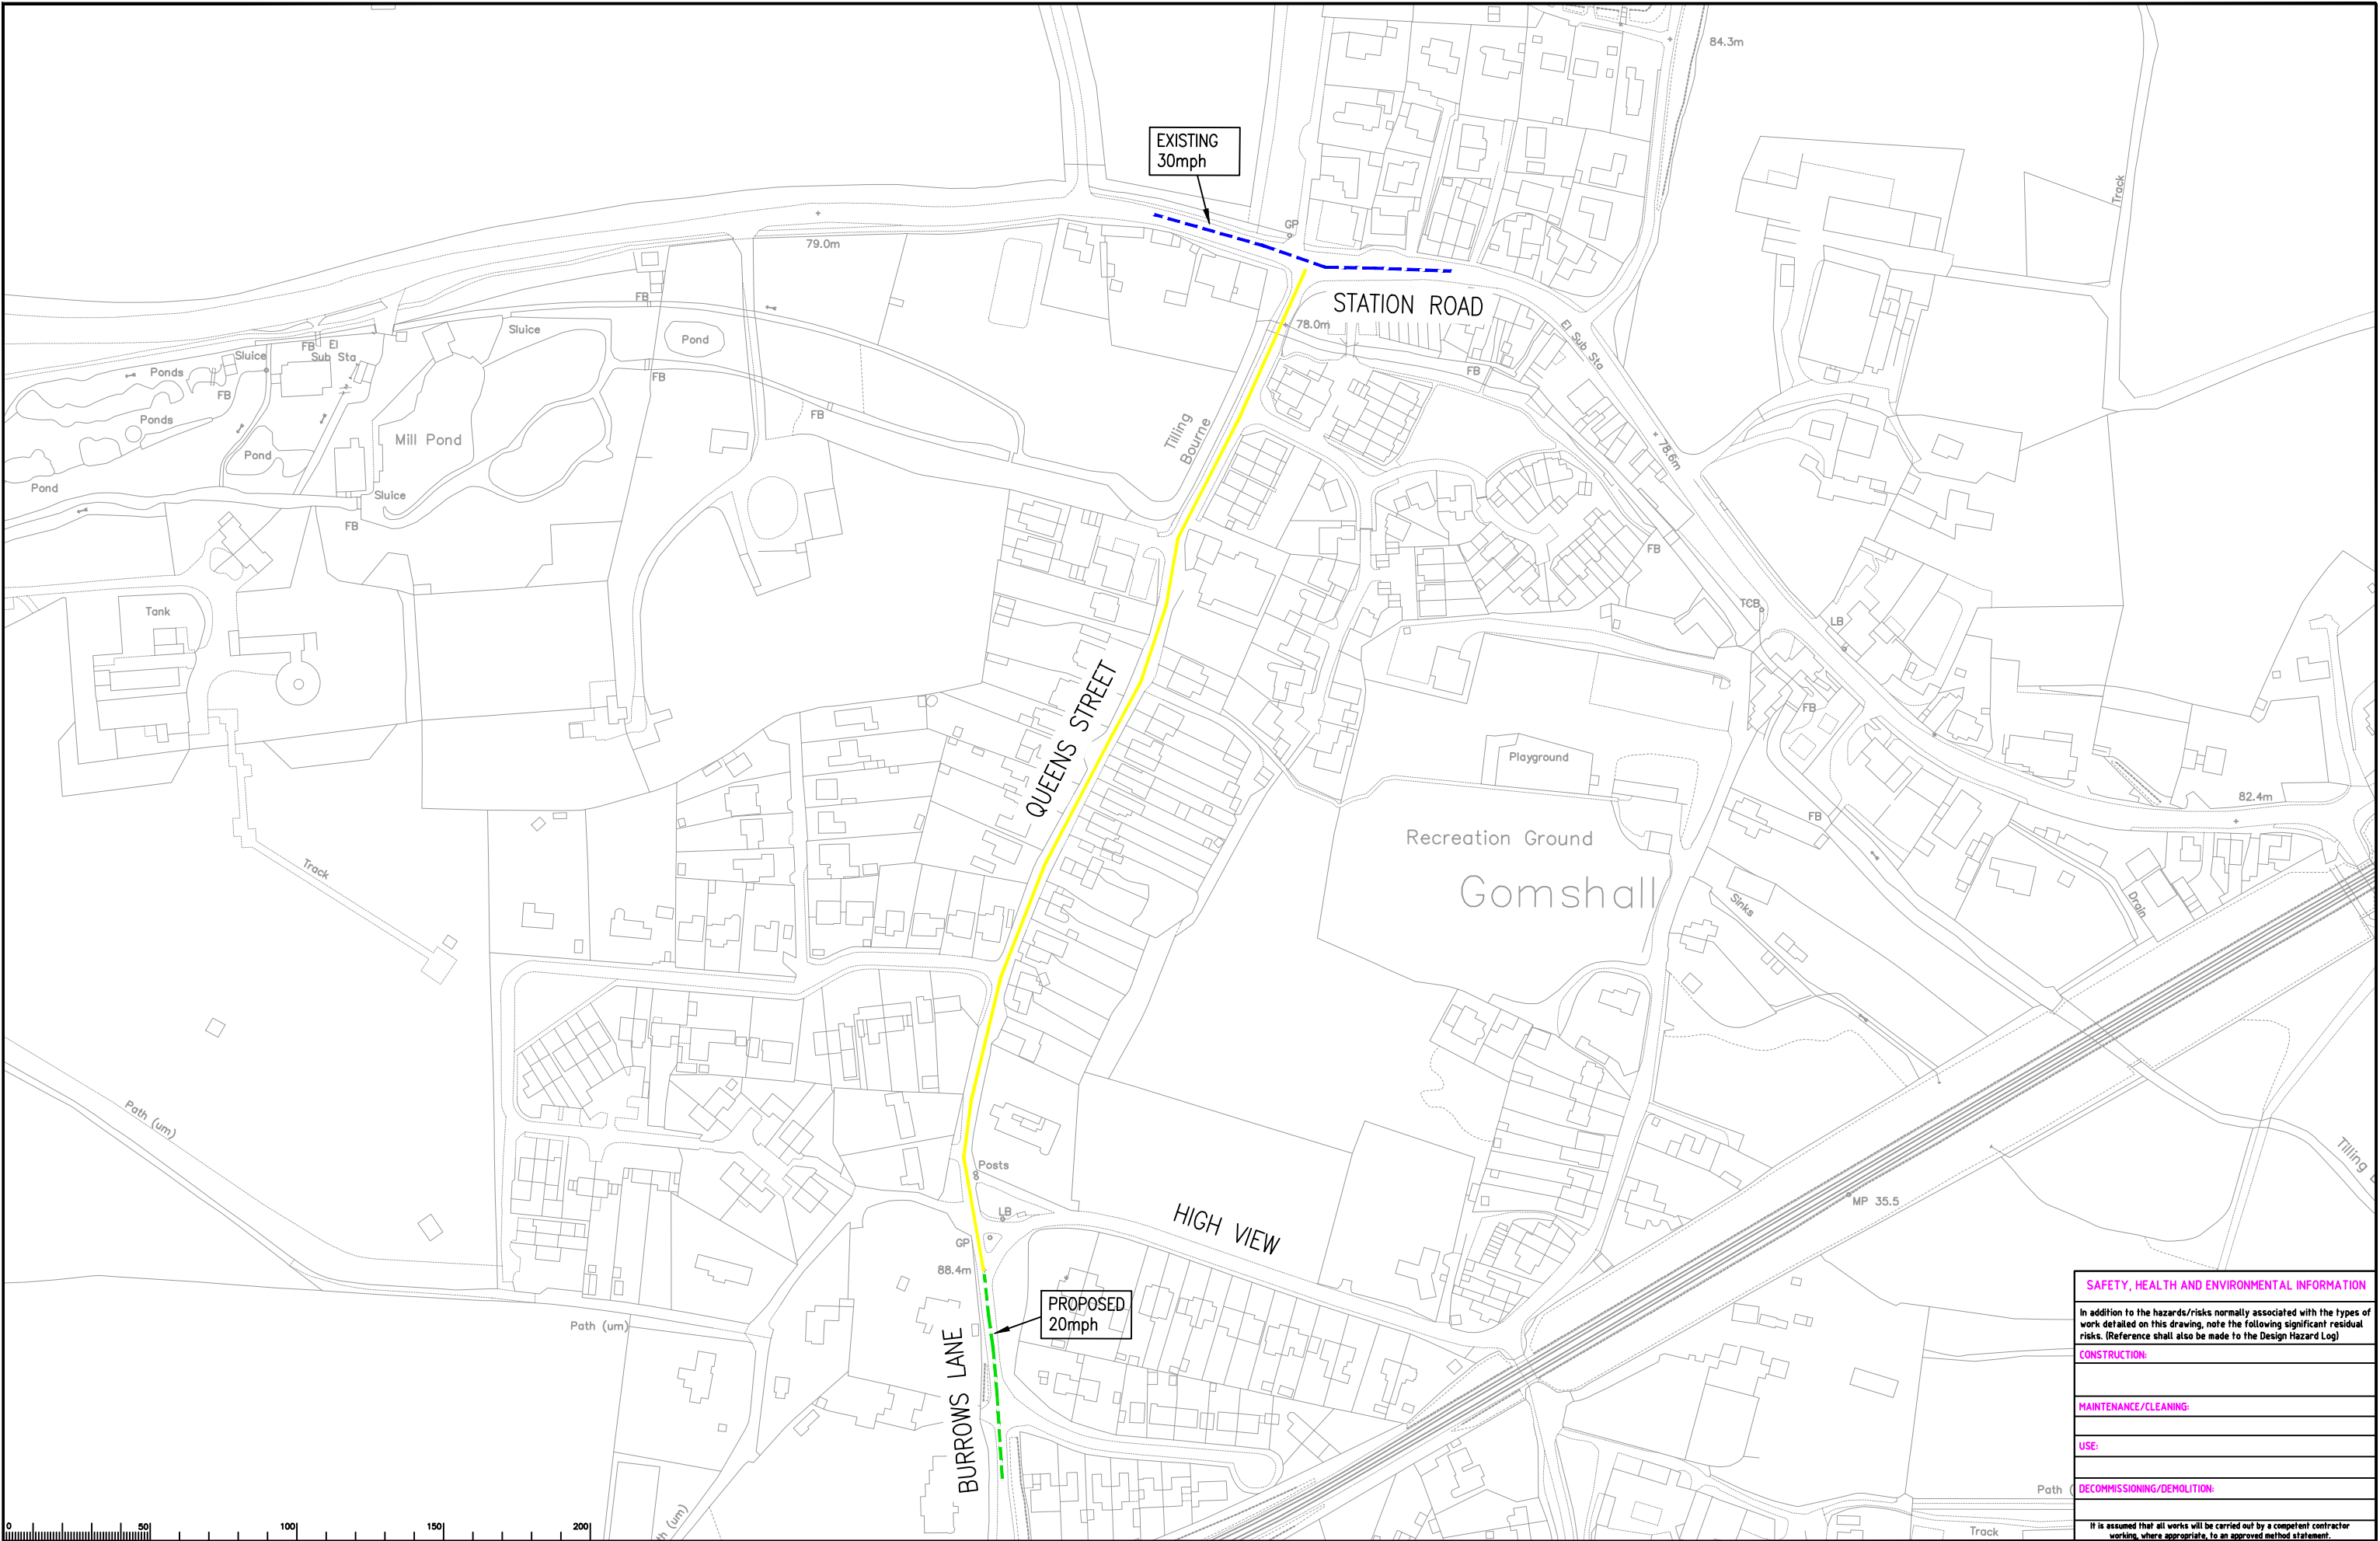

Notes

PROPOSED REDUCTION FROM 30mph SPEED LIMIT TO 20mph
EXISTING 30mph SPEED LIMIT
EXISTING 30mph - PROPOSED 20mph SPEED LIMIT


Rev.	Description	Drwn	Sig.	Date	Chkd	Sig.	Date	Appr	Sig.	Date

North Point		
Based upon the Ordnance Survey mapping with the permission of the Controller of Her Majesty's Stationery Office. Crown copyright. Unauthorised reproduction infringes Crown copyright and may lead to prosecution or civil proceedings. Surrey County Council LA 076872 2002.		
Drawn by	PG	PG
Checked by	KG	KG
Approved by	CA	CA
Date	APR 2022	APR 2022
Date	MAY 2022	MAY 2022
Date	MAY 2022	MAY 2022

Project	D227 QUEENS STREET GOMSHALL
Drawing	RURAL ROADS SPEED LIMIT REDUCTION TRO PLAN
SHEET 1 OF 1	

Project No. PC1180	
Contract Sheet No. 280	Rev. -
Classification PRESENTATION	

SAFETY, HEALTH AND ENVIRONMENTAL INFORMATION
In addition to the hazards/risks normally associated with the types of work detailed on this drawing, note the following significant residual risks. (Reference shall also be made to the Design Hazard Log)
CONSTRUCTION:
MAINTENANCE/CLEANING:
USE:
DECOMMISSIONING/DEMOLITION:
It is assumed that all works will be carried out by a competent contractor working, where appropriate, to an approved method statement.

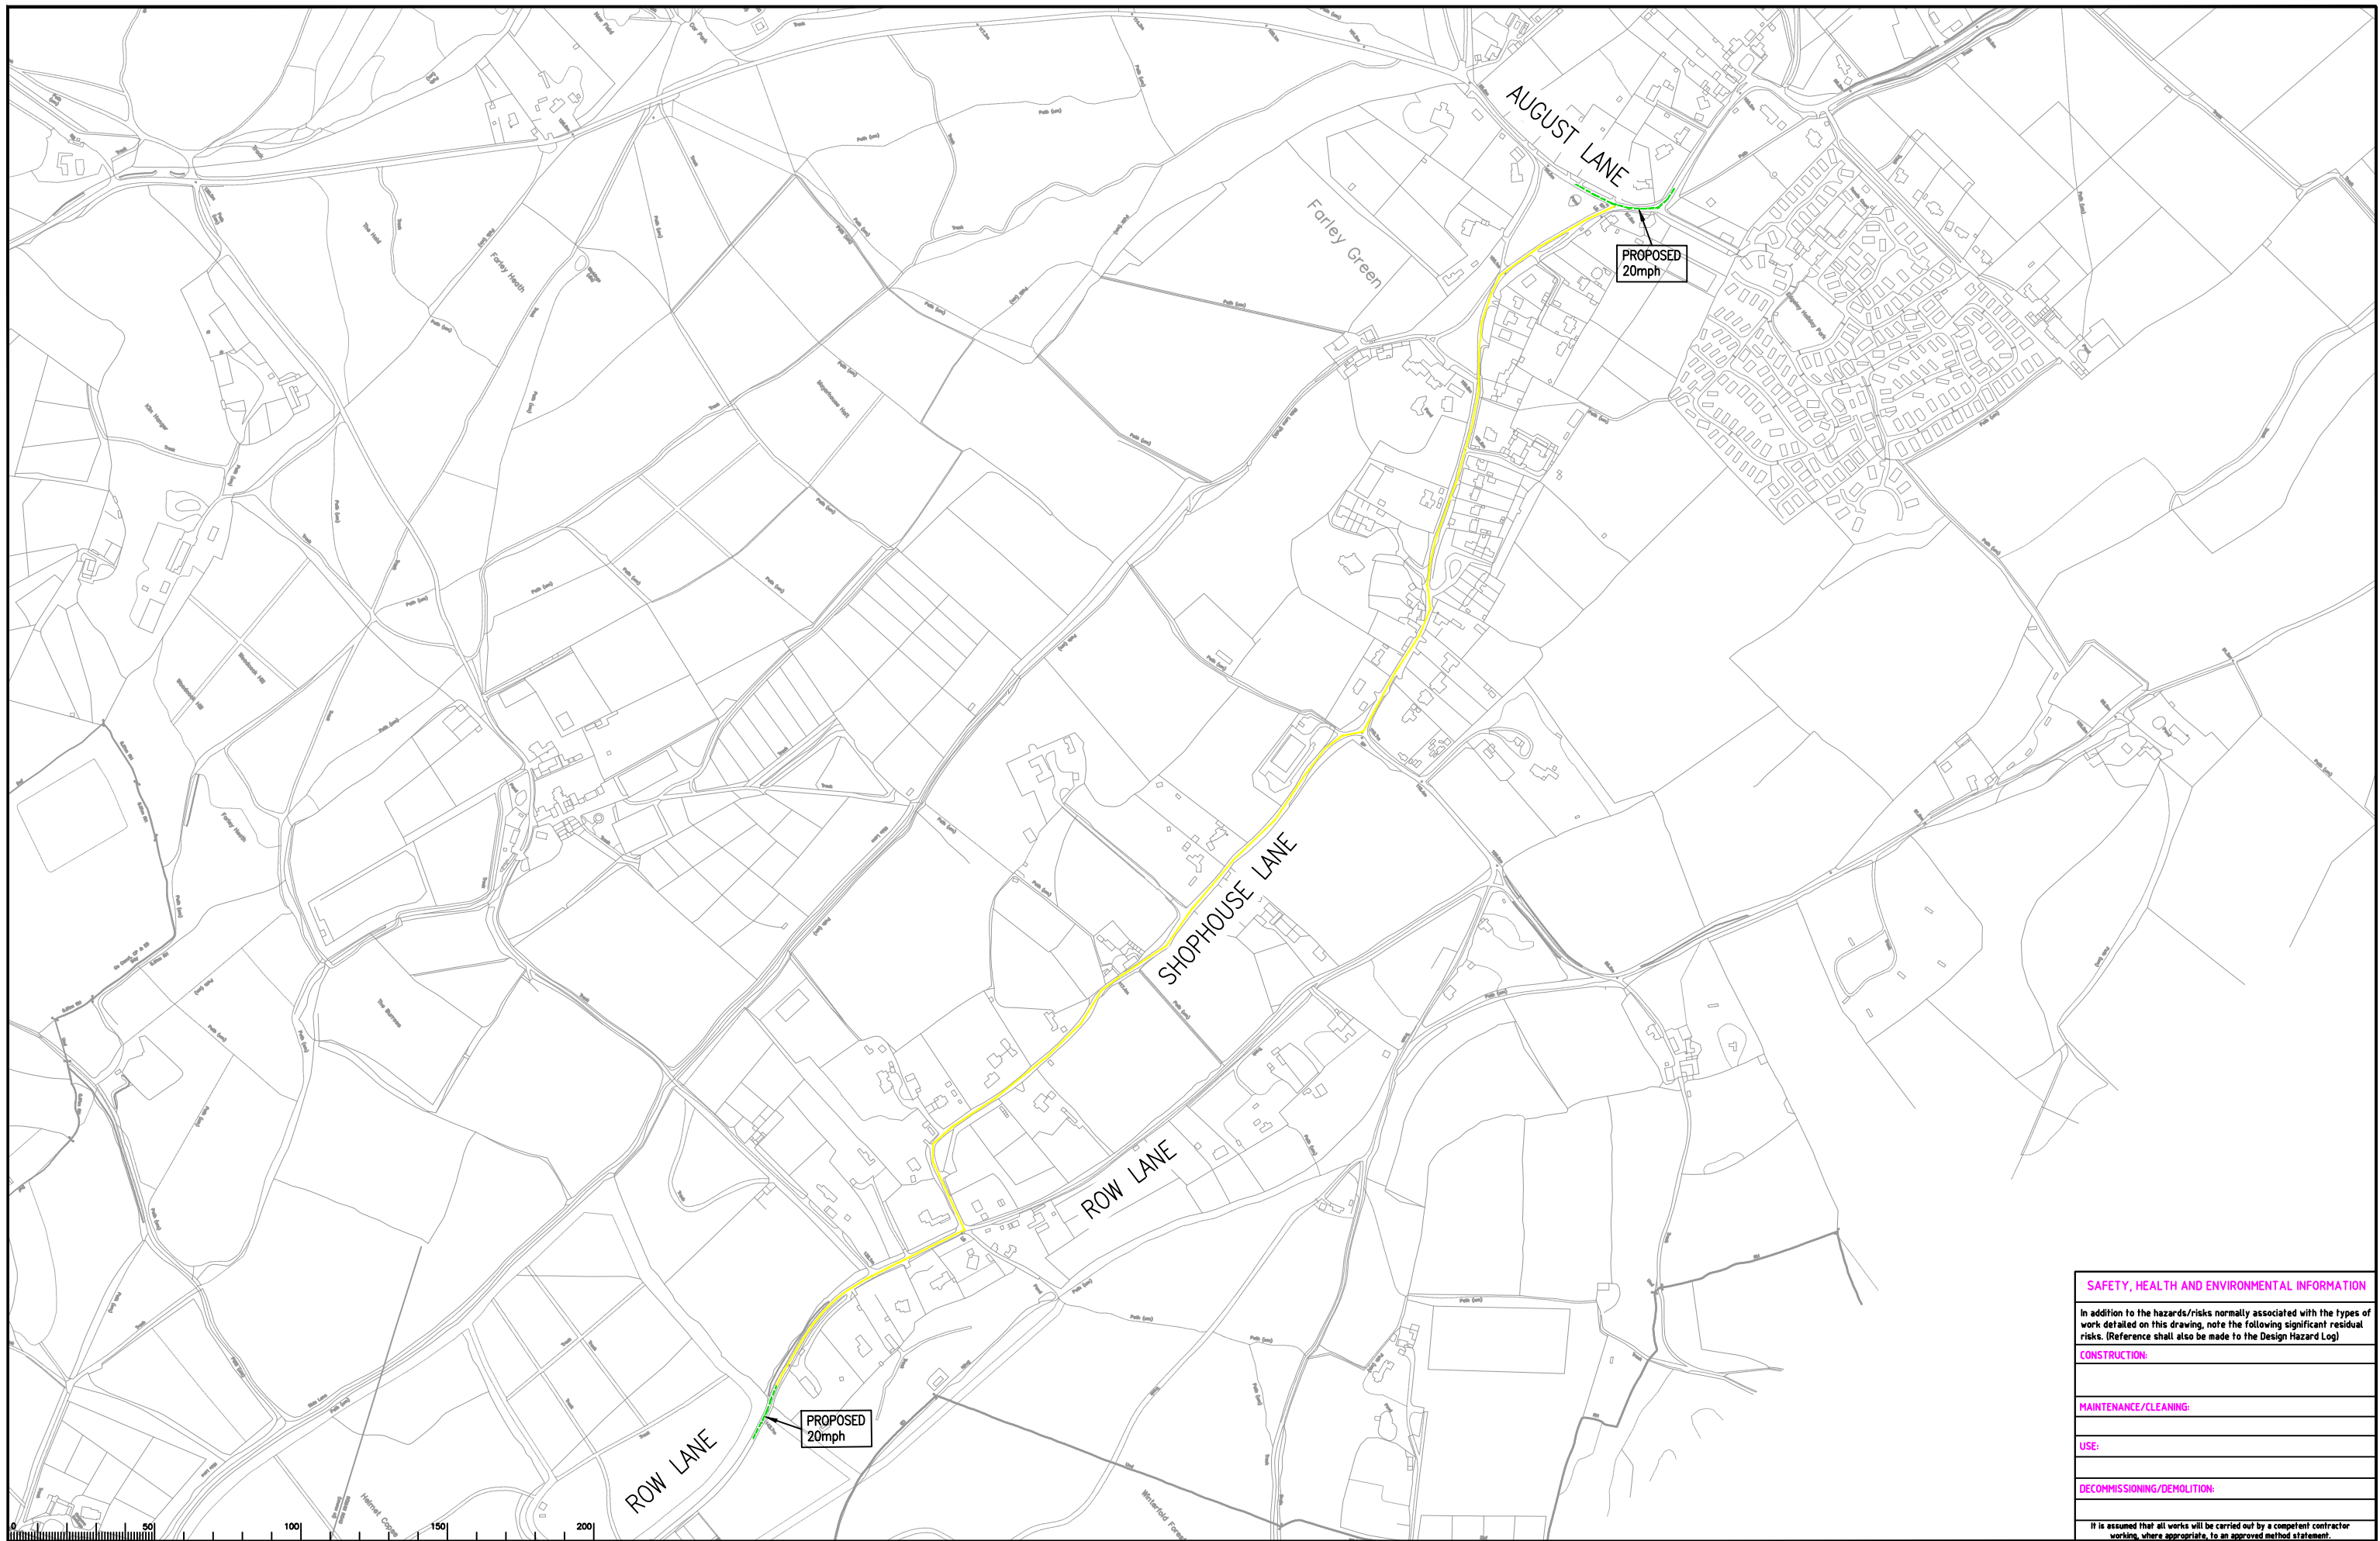

SAFETY, HEALTH AND ENVIRONMENTAL INFORMATION	
In addition to the hazards/risks normally associated with the types of work detailed on this drawing, note the following significant residual risks. (Reference shall also be made to the Design Hazard Log)	
CONSTRUCTION:	
MAINTENANCE/CLEANING:	
USE:	
DECOMMISSIONING/DEMOLITION:	
It is assumed that all works will be carried out by a competent contractor working, where appropriate, to an approved method statement.	

Notes

 PROPOSED REDUCTION FROM 60mph SPEED LIMIT TO 20mph


 EXISTING DERESTRICTED – PROPOSED 20mph SPEED LIMIT

[illegible]

	North Point			
	<i>*Based upon the Ordnance Survey mapping with the permission of the Controller of Her Majesty's Stationery Office (© Crown copyright. Unauthorised reproduction infringes Crown copyright and may lead to prosecution or civil proceedings.*</i>			
	Surrey County Council LA 078872 2002.			
	Drawn by	PG	Sig.	Date
		PG	PG	FEB 2024
	Checked by originator	PG	PG	MAR 2024
	Approved by	ST	ST	Date MAY 2022

Project	D194 SHOPHOUSE LANE ALBURY
Drawing	RURAL ROADS SPEED LIMIT REDUCTION TRO PLAN
	SHEET 1 OF 1

 SURREY COUNTY COUNCIL Surrey Council Transport for Surrey	Project No.	
	PC1180	
	Contract Sheet No.	
	Drawing No.	Rev.
	251	-
	Classification	
	PRESENTATION	

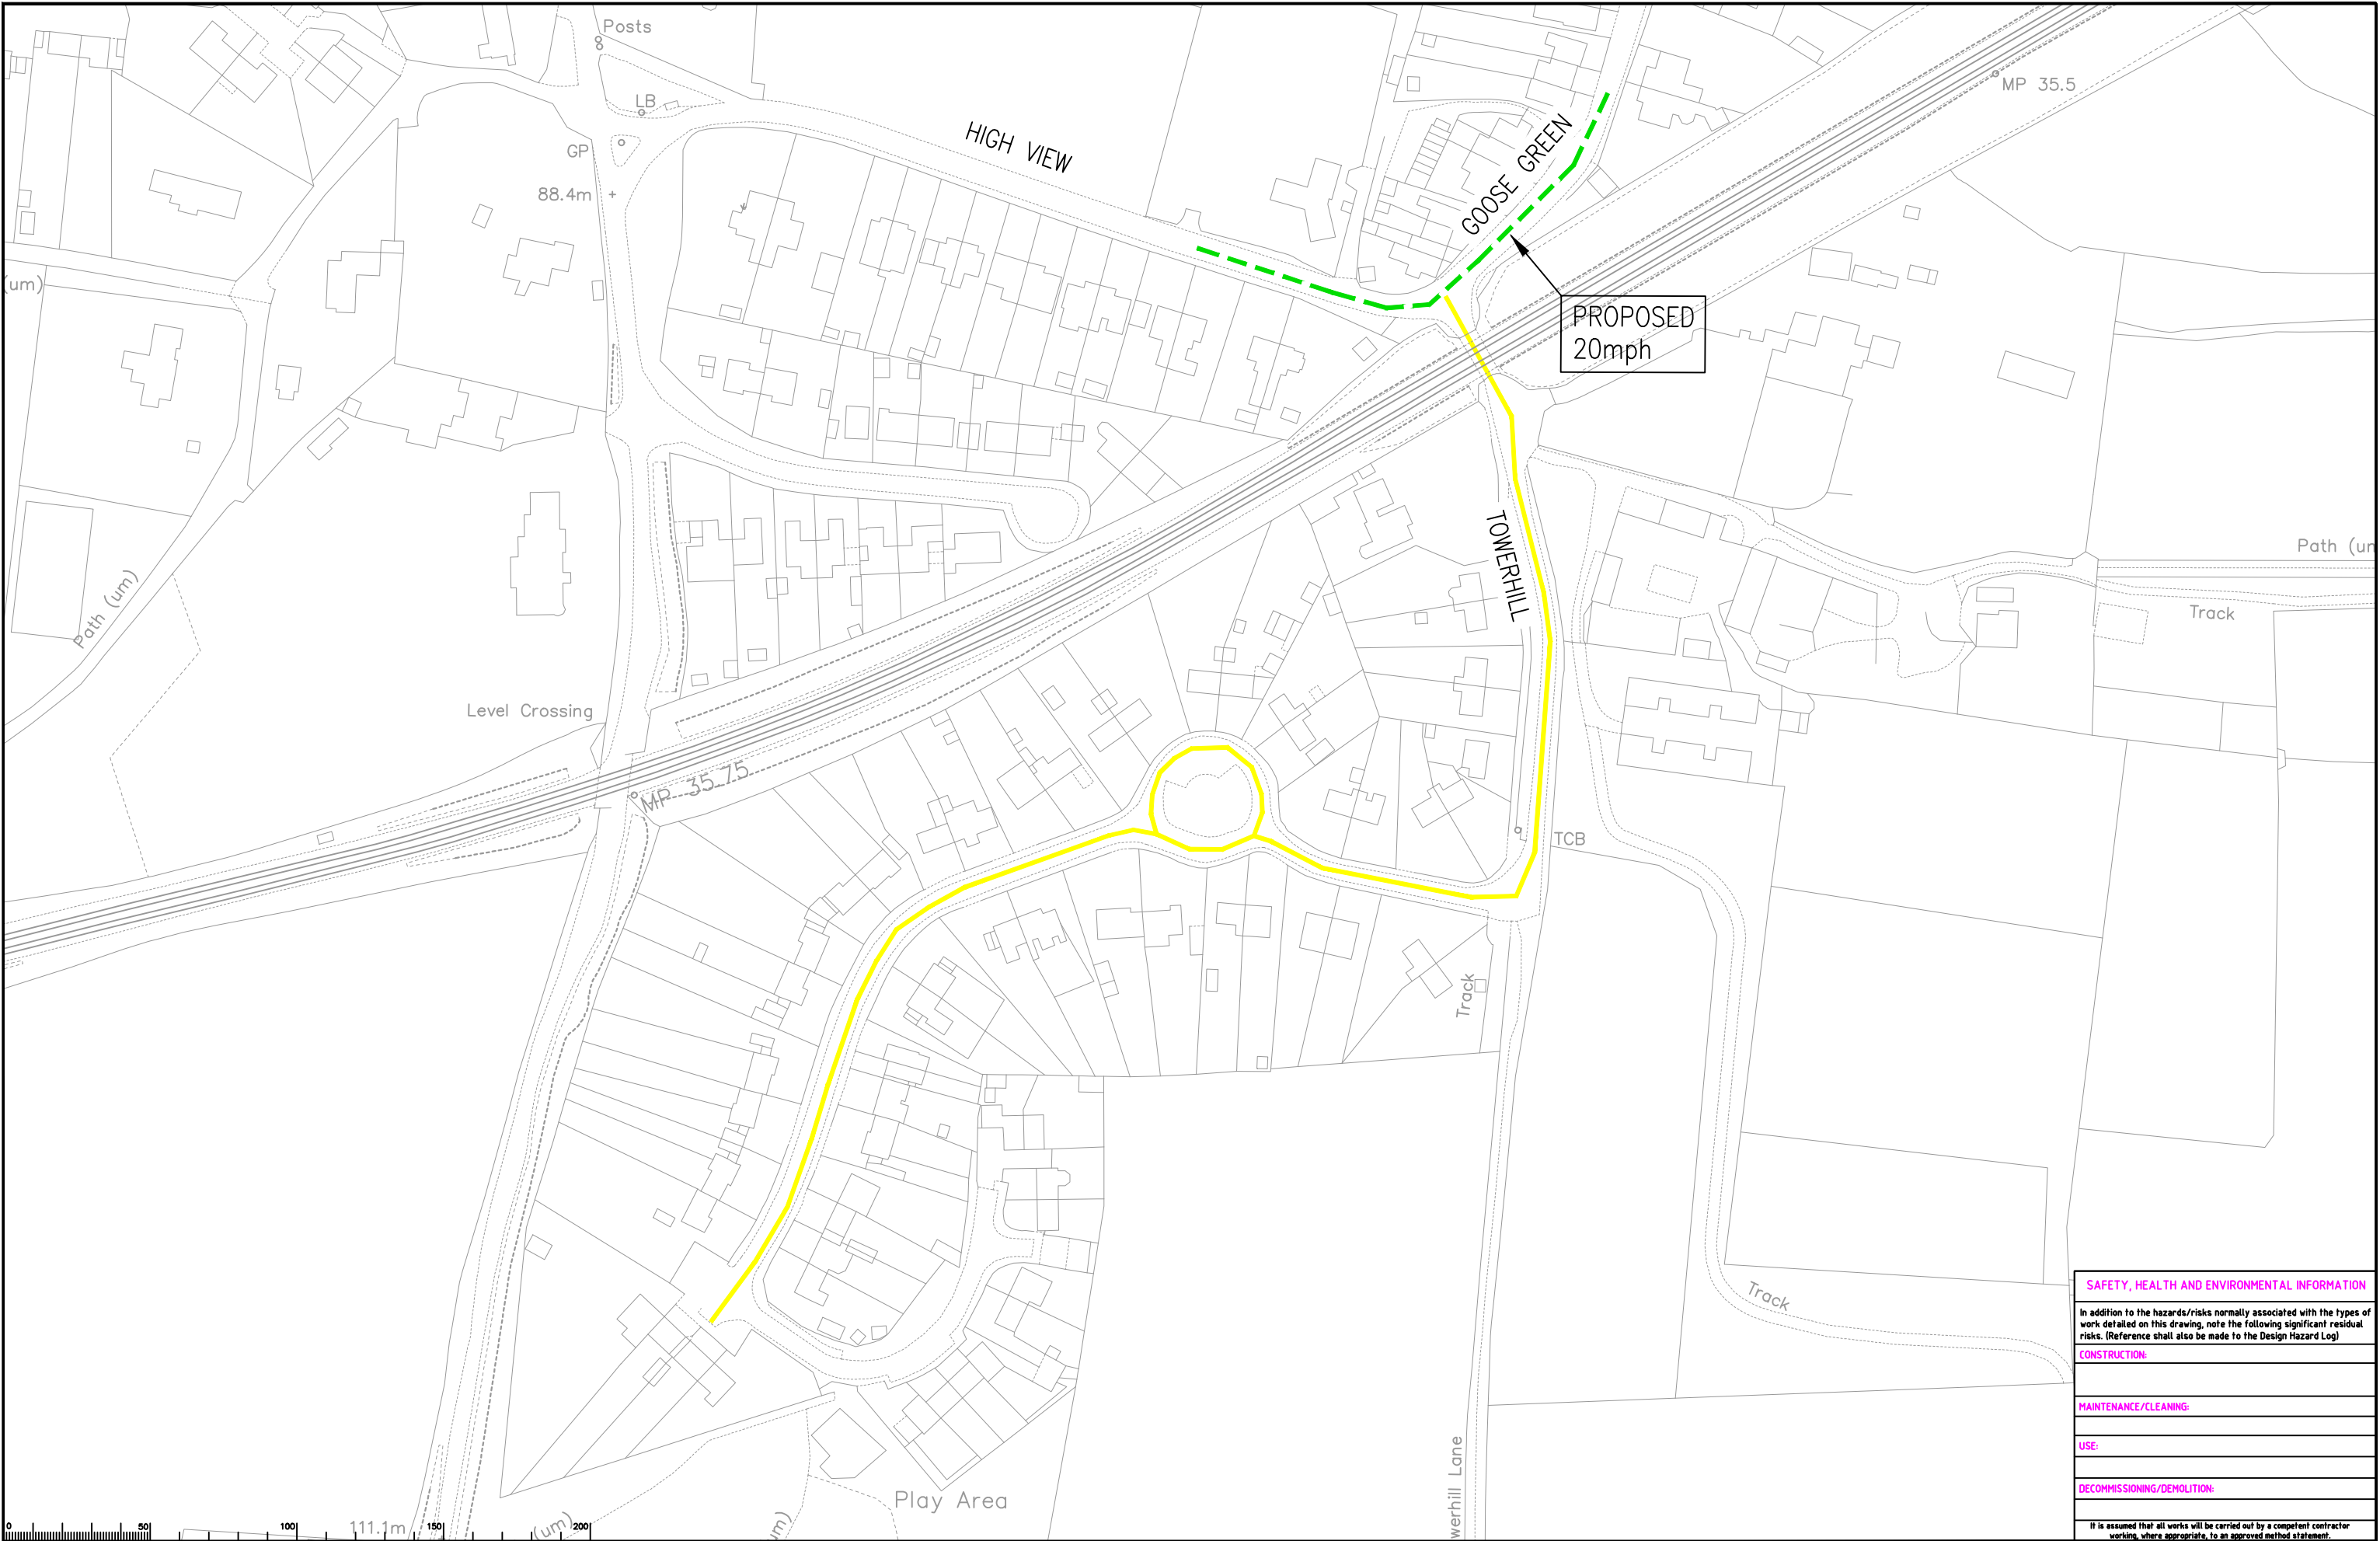

Notes

PROPOSED REDUCTION FROM 30mph SPEED LIMIT TO 20mph

EXISTING 30mph – PROPOSED 20mph SPEED LIMIT

Rev.	Description	Drwn	Sig.	Date	Chkd	Sig.	Date	Appr	Sig.	Date

North Point

Based upon the Ordnance Survey mapping with the permission of the Controller of Her Majesty's Stationary Office. Crown copyright. Unauthorised reproduction infringes Crown copyright and may lead to prosecution or civil proceedings. Surrey County Council LA 076872 2002.

Drawn by	PG	Sig.	PG	Date	APR 2022
Checked by	KG	Sig.	KG	Date	MAY 2022
Approved by	CA	Sig.	CA	Date	MAY 2022

Project

D625 TOWERHILL GOMSHALL

RURAL ROADS SPEED LIMIT REDUCTION TRO PLAN

SHEET 1 OF 1

SAFETY, HEALTH AND ENVIRONMENTAL INFORMATION

In addition to the hazards/risks normally associated with the types of work detailed on this drawing, note the following significant residual risks. (Reference shall also be made to the Design Hazard Log)

CONSTRUCTION:

MAINTENANCE/CLEANING:

USE:

DECOMMISSIONING/DEMOLITION:

It is assumed that all works will be carried out by a competent contractor working, where appropriate, to an approved method statement.


SURREY COUNTY COUNCIL


Project No. PC1180

Contract Sheet No. 283

Rev. -


Classification PRESENTATION

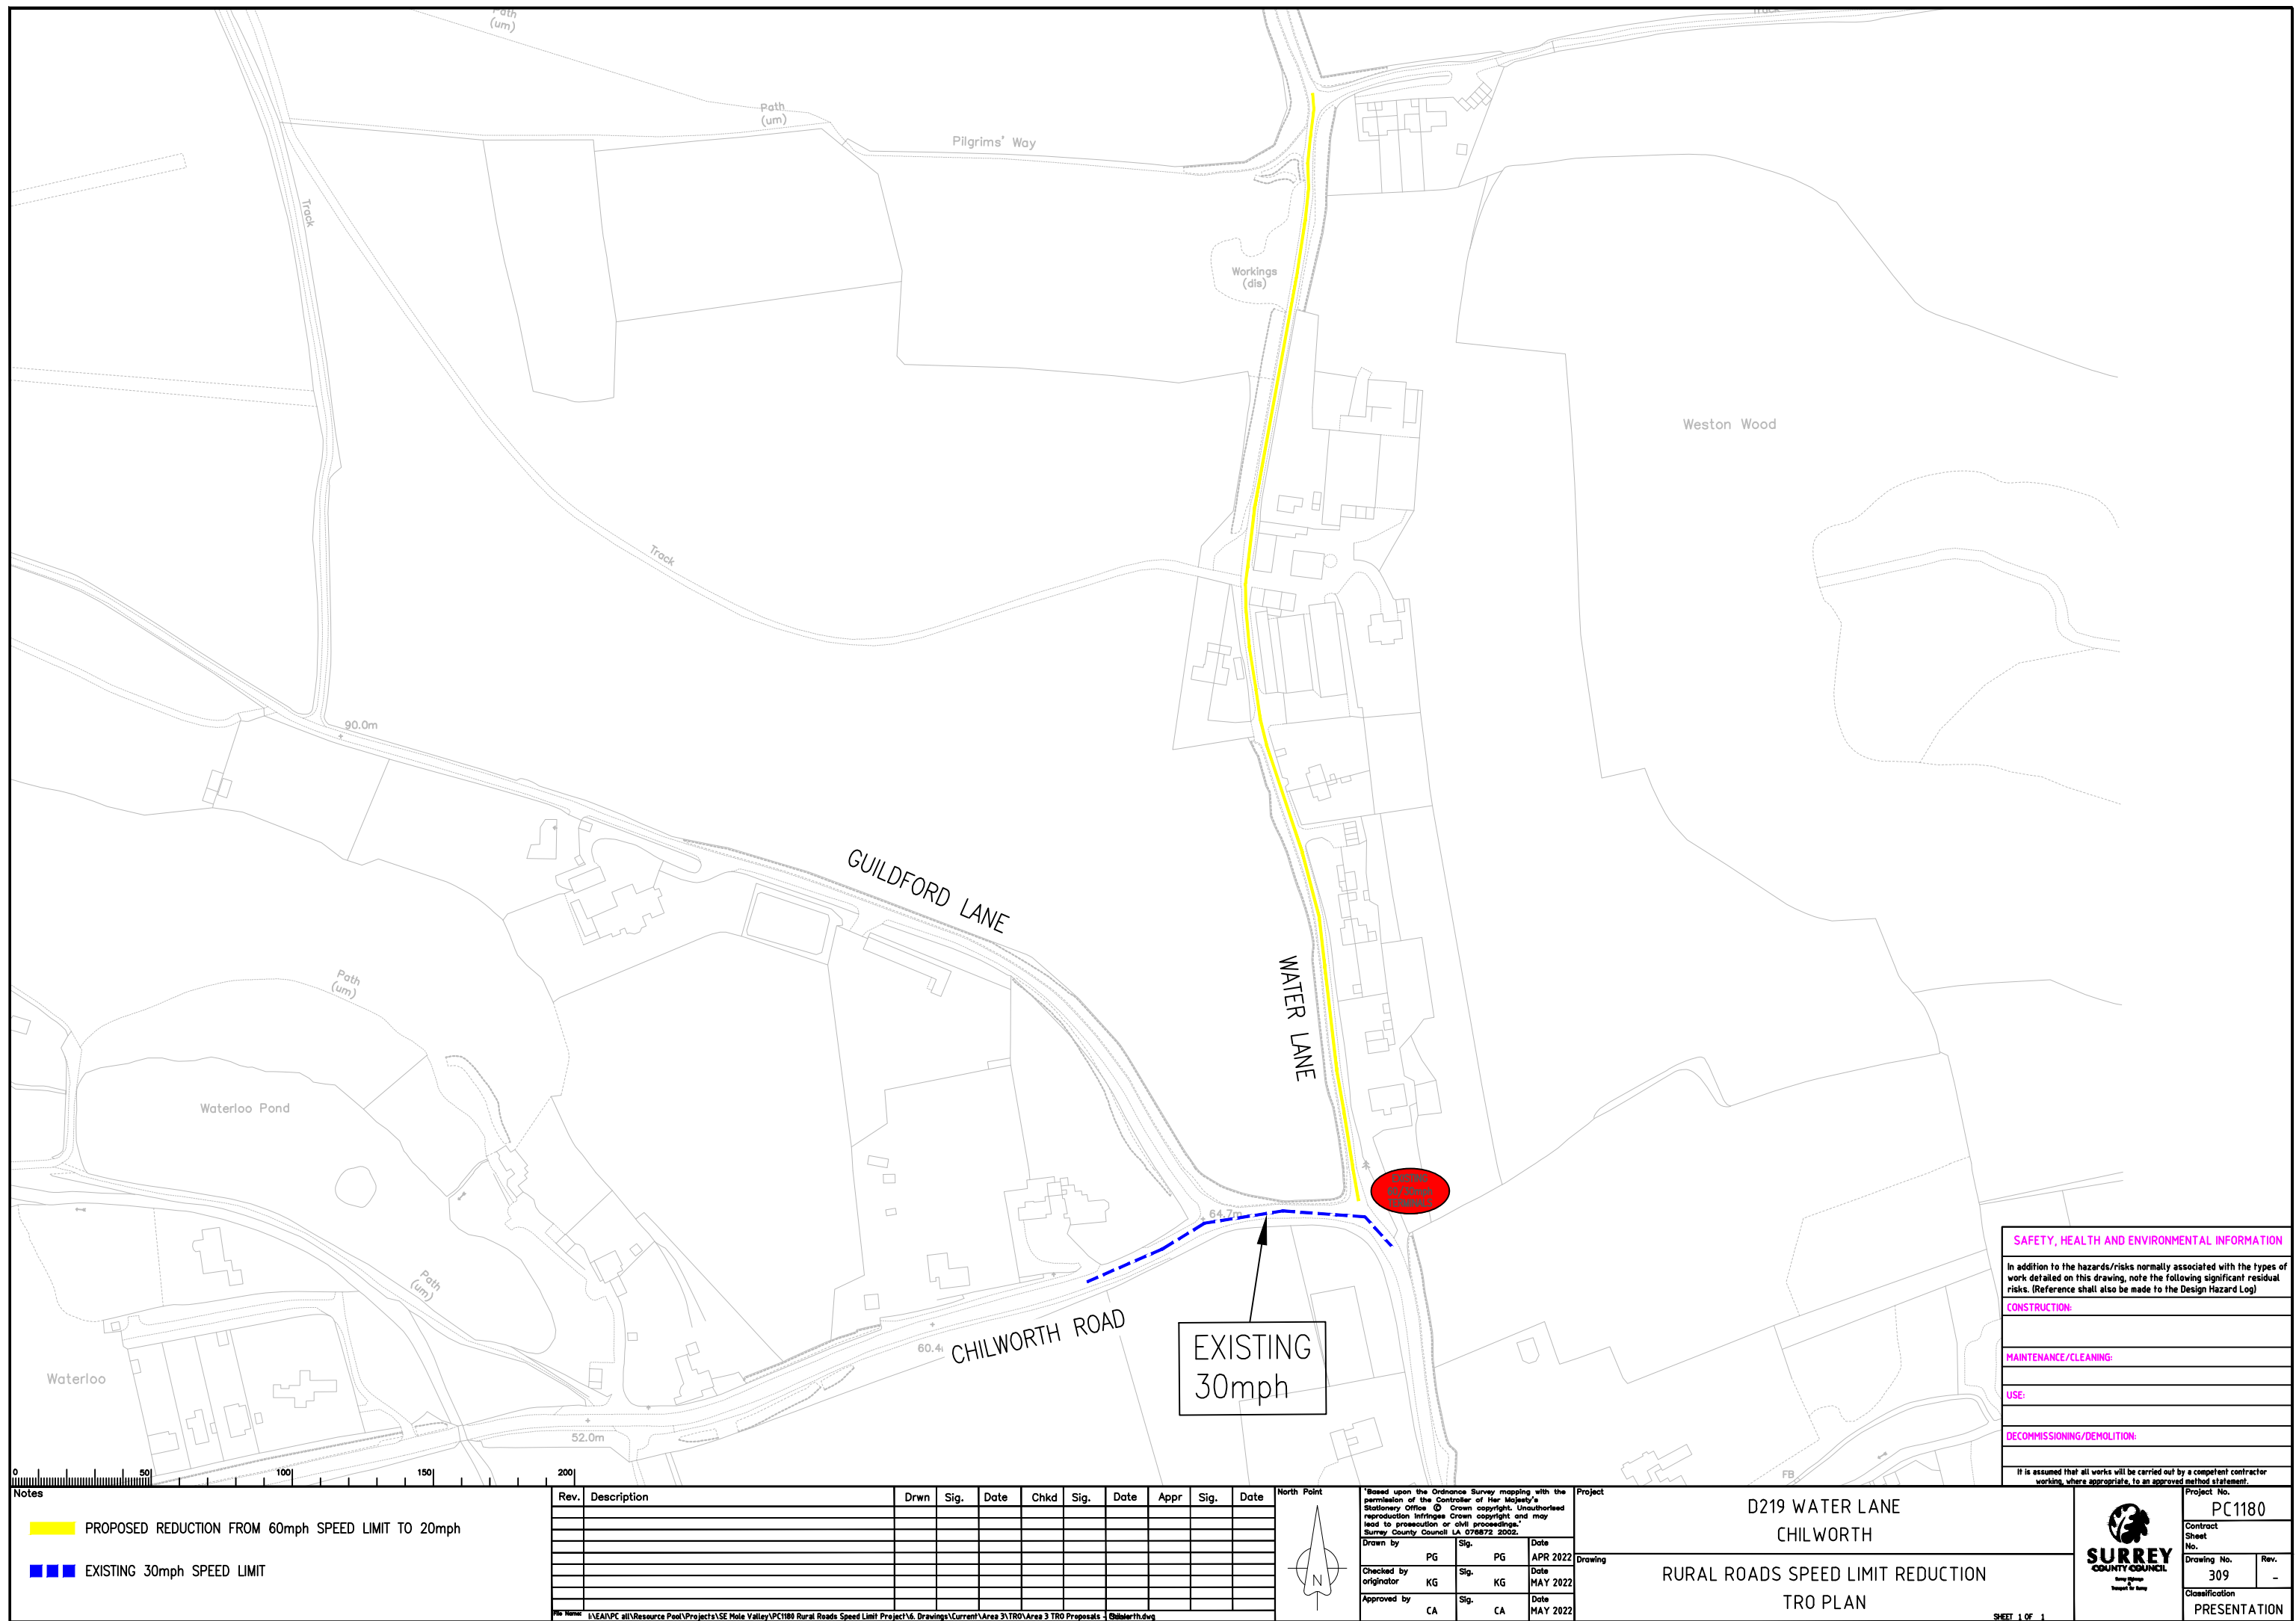

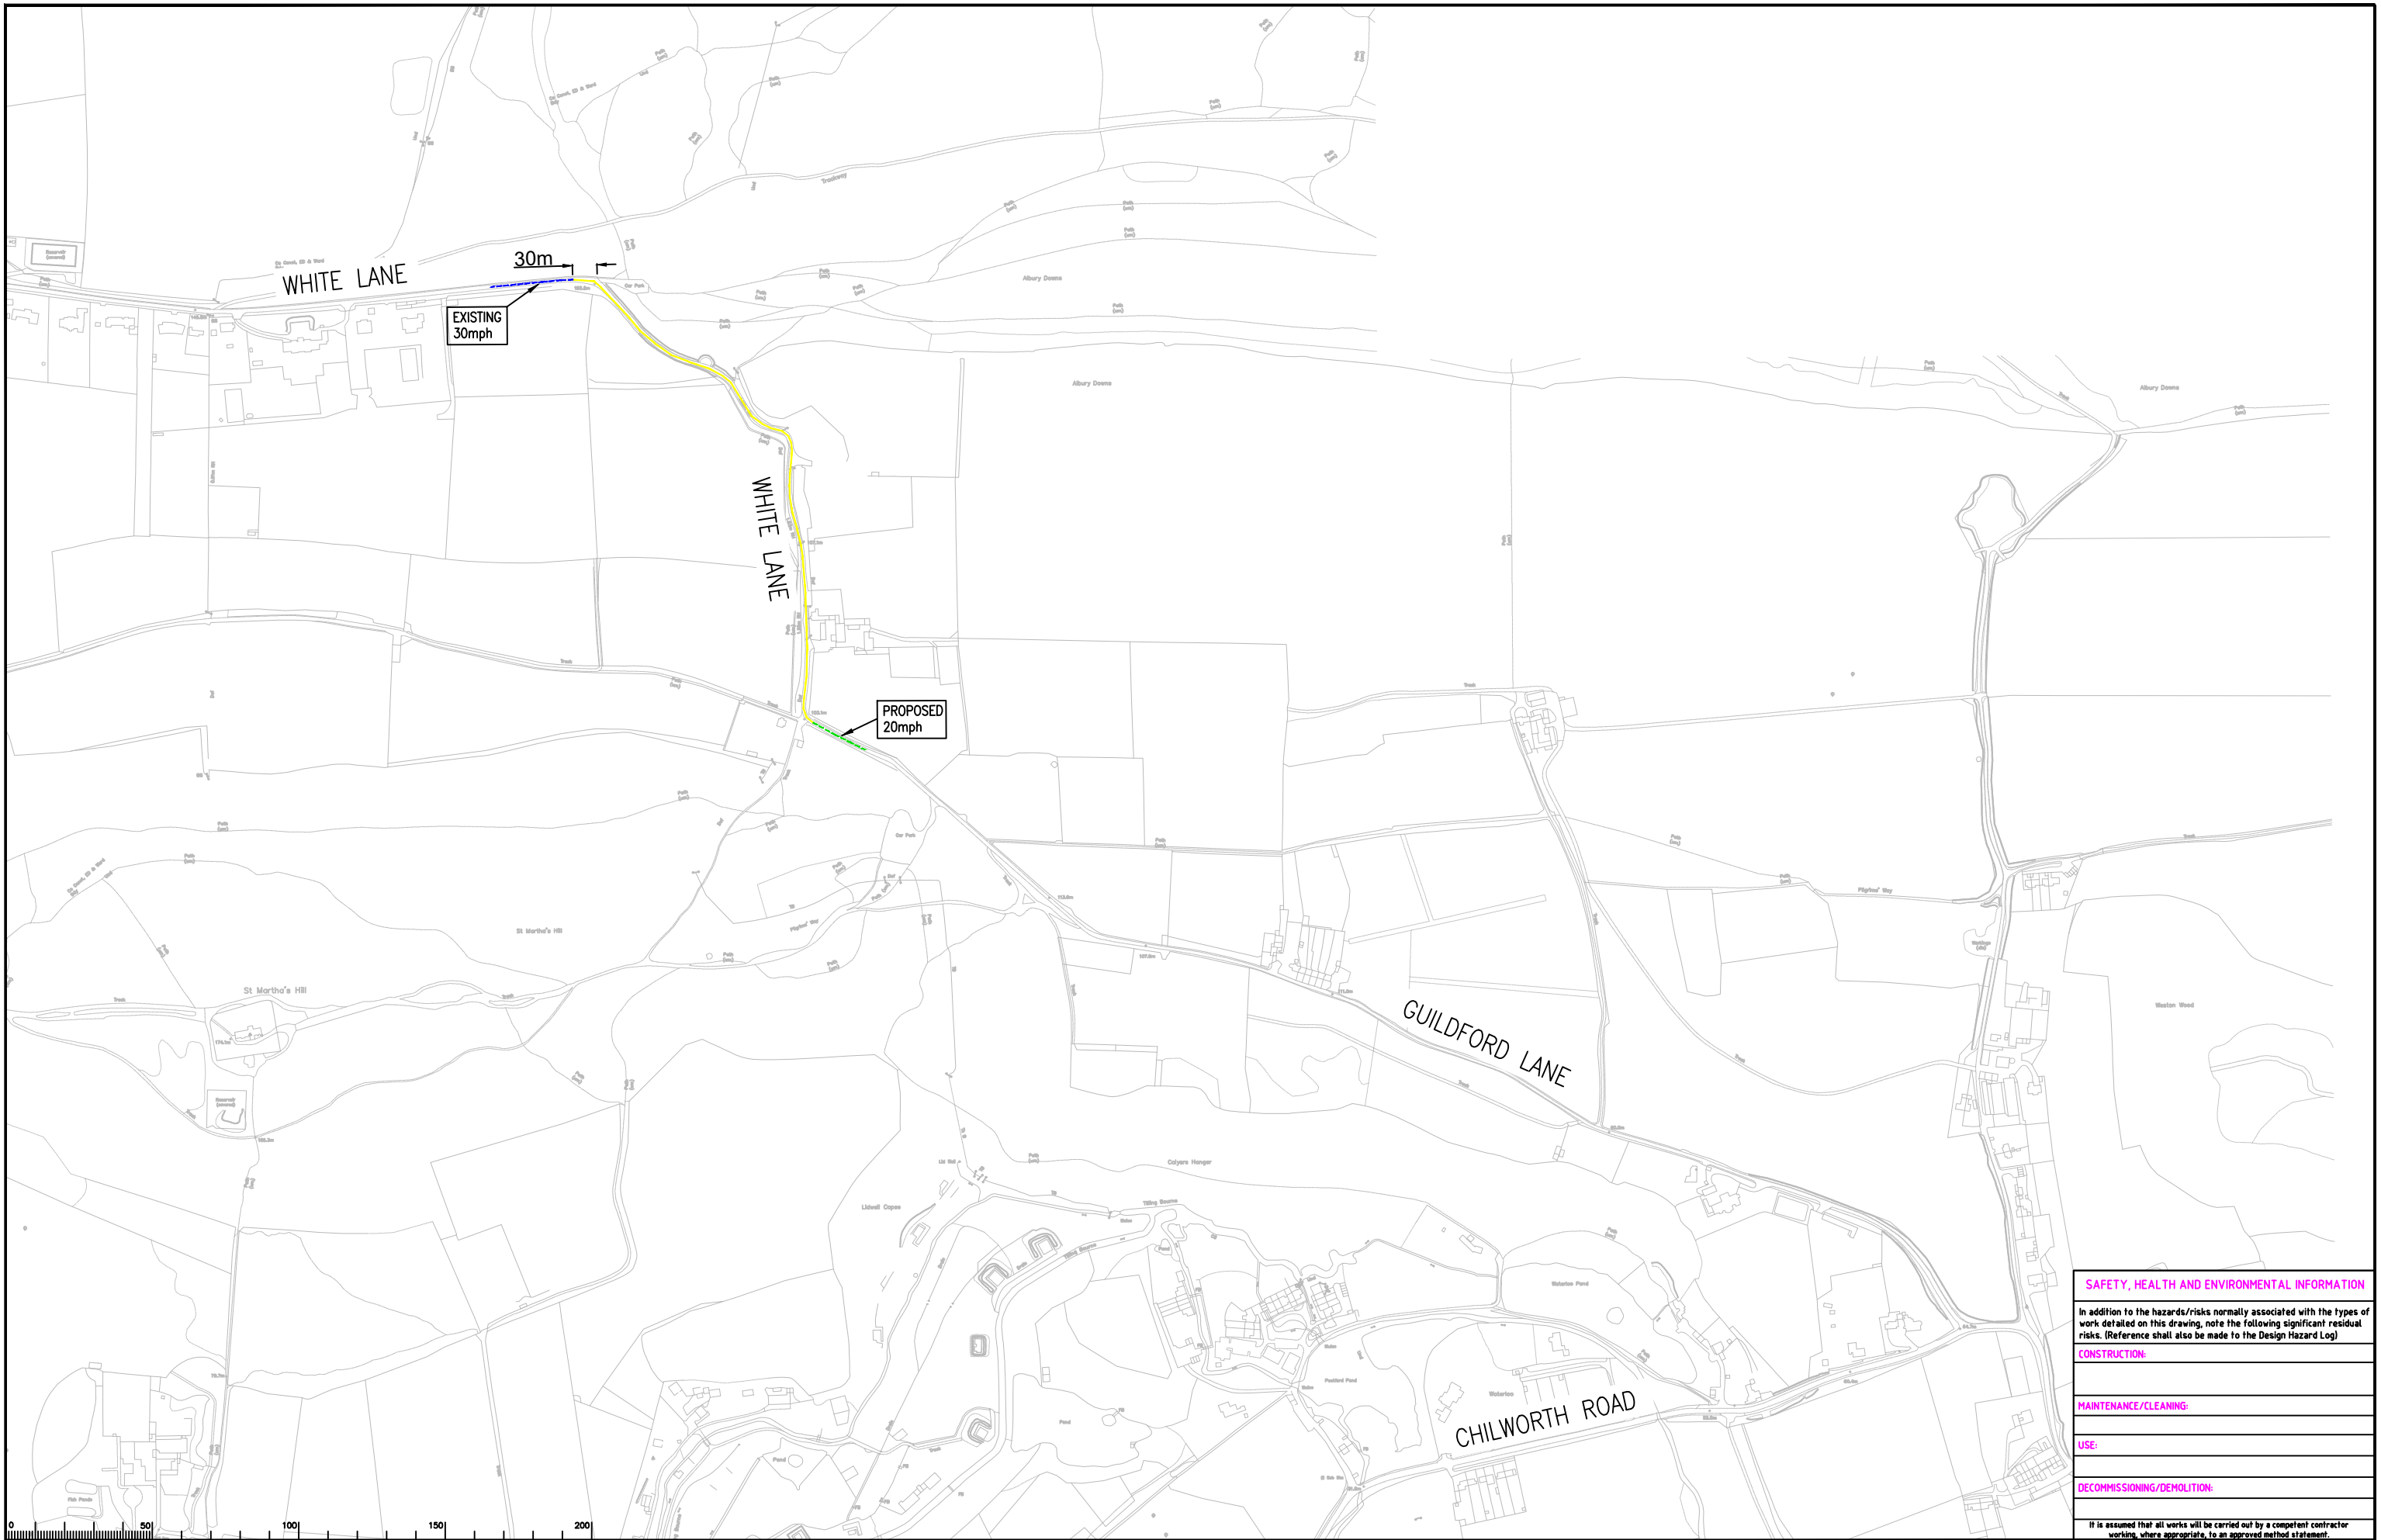

Notes											
PROPOSED REDUCTION FROM 30mph SPEED LIMIT TO 20mph											
EXISTING 30mph SPEED LIMIT											
EXISTING 30mph - PROPOSED 20mph SPEED LIMIT											

Rev.	Description	Drwn	Sig.	Date	Chkd	Sig.	Date	Appr	Sig.	Date

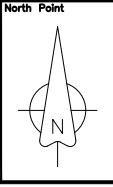

*Based upon the Ordnance Survey mapping with the permission of the Controller of Her Majesty's Stationery Office © Crown copyright. Unauthorised reproduction infringes Crown copyright and may lead to prosecution or civil proceedings. Surrey County Council LA 076872 2002.			
Drawn by	PG	Sig.	Date
Checked by	PG	Sig.	Date
Approved by	KG	Sig.	Date
	CA	Sig.	Date

Project	C37 WHITE LANE CHILWORTH
Drawing	RURAL ROADS SPEED LIMIT REDUCTION TRO PLAN

Project No. PC1180	
Contract Sheet No.	256
Rev.	-
Classification	PRESENTATION

SAFETY, HEALTH AND ENVIRONMENTAL INFORMATION	
In addition to the hazards/risks normally associated with the types of work detailed on this drawing, note the following significant residual risks. (Reference shall also be made to the Design Hazard Log)	
CONSTRUCTION:	
MAINTENANCE/CLEANING:	
USE:	
DECOMMISSIONING/DEMOLITION:	
It is assumed that all works will be carried out by a competent contractor working, where appropriate, to an approved method statement.	