
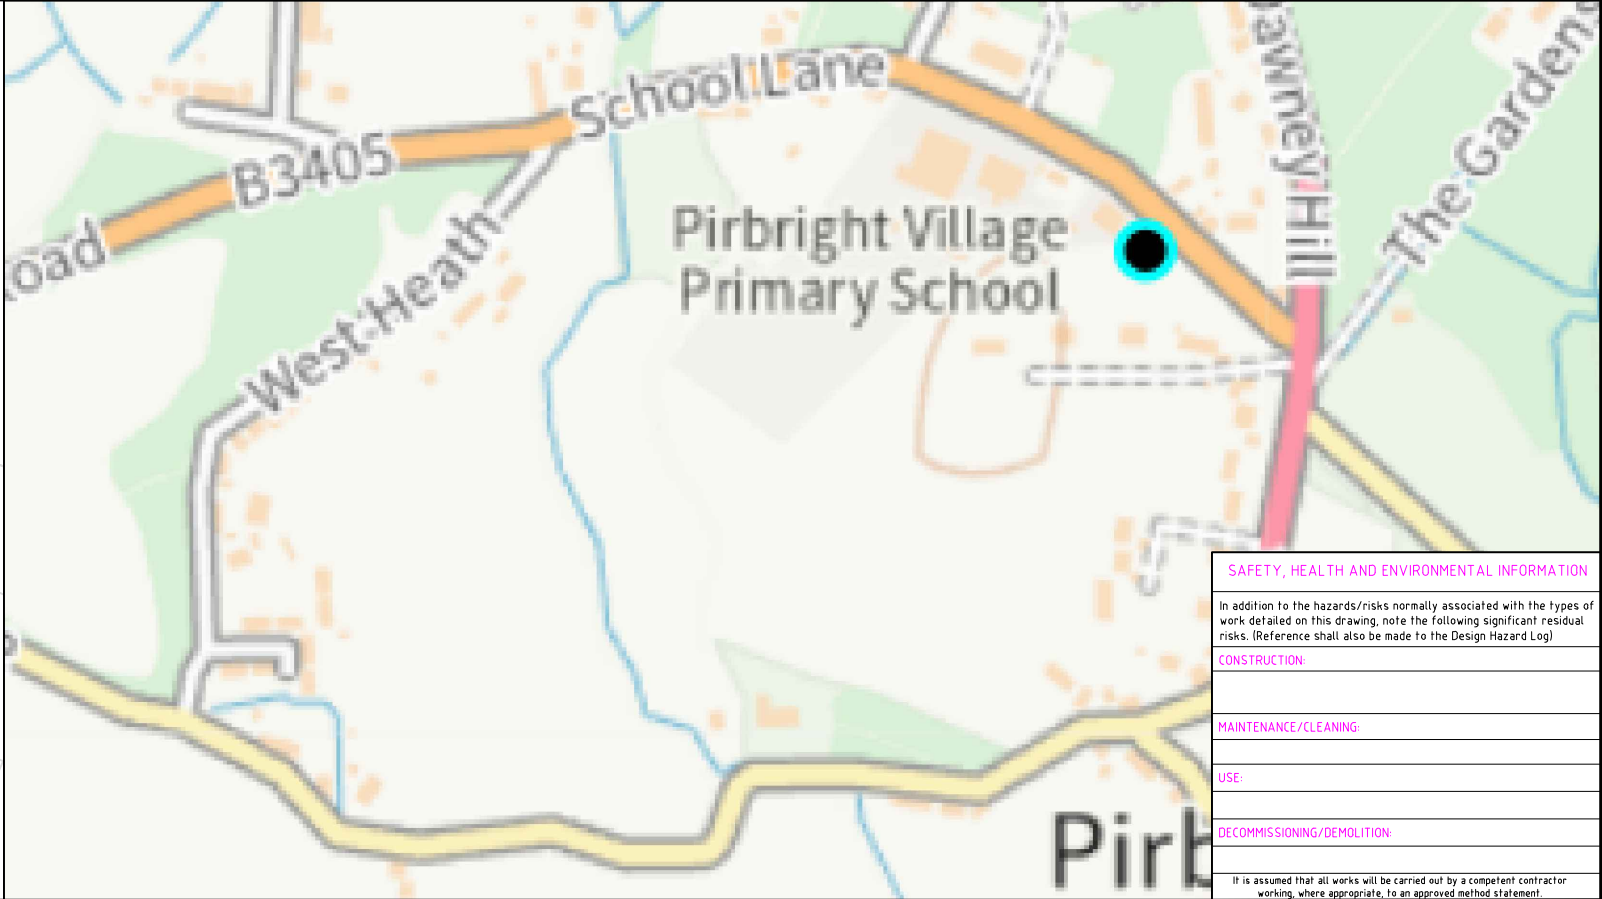
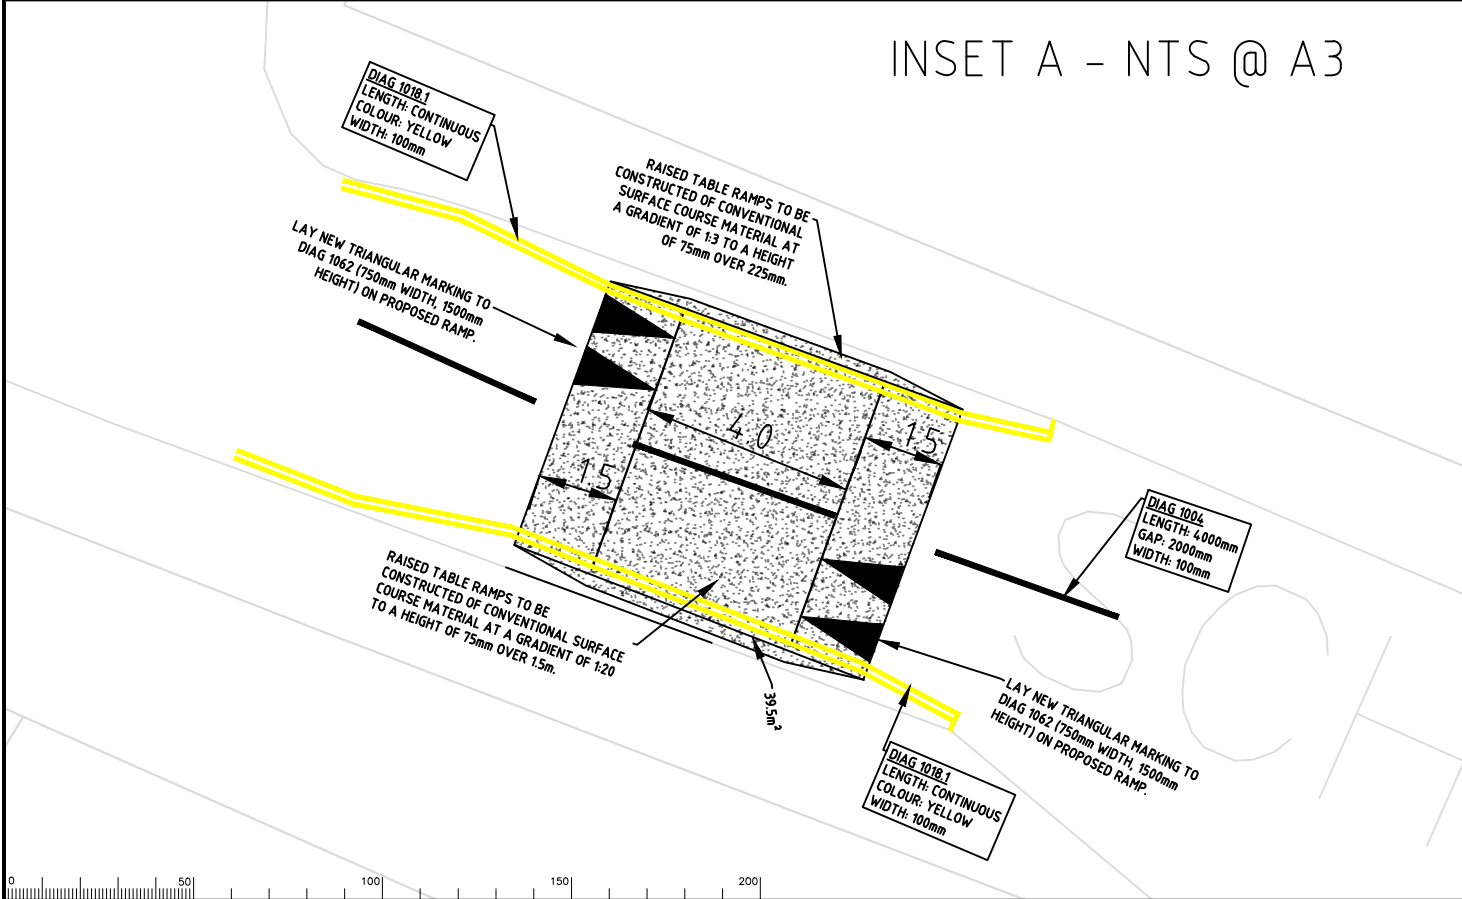


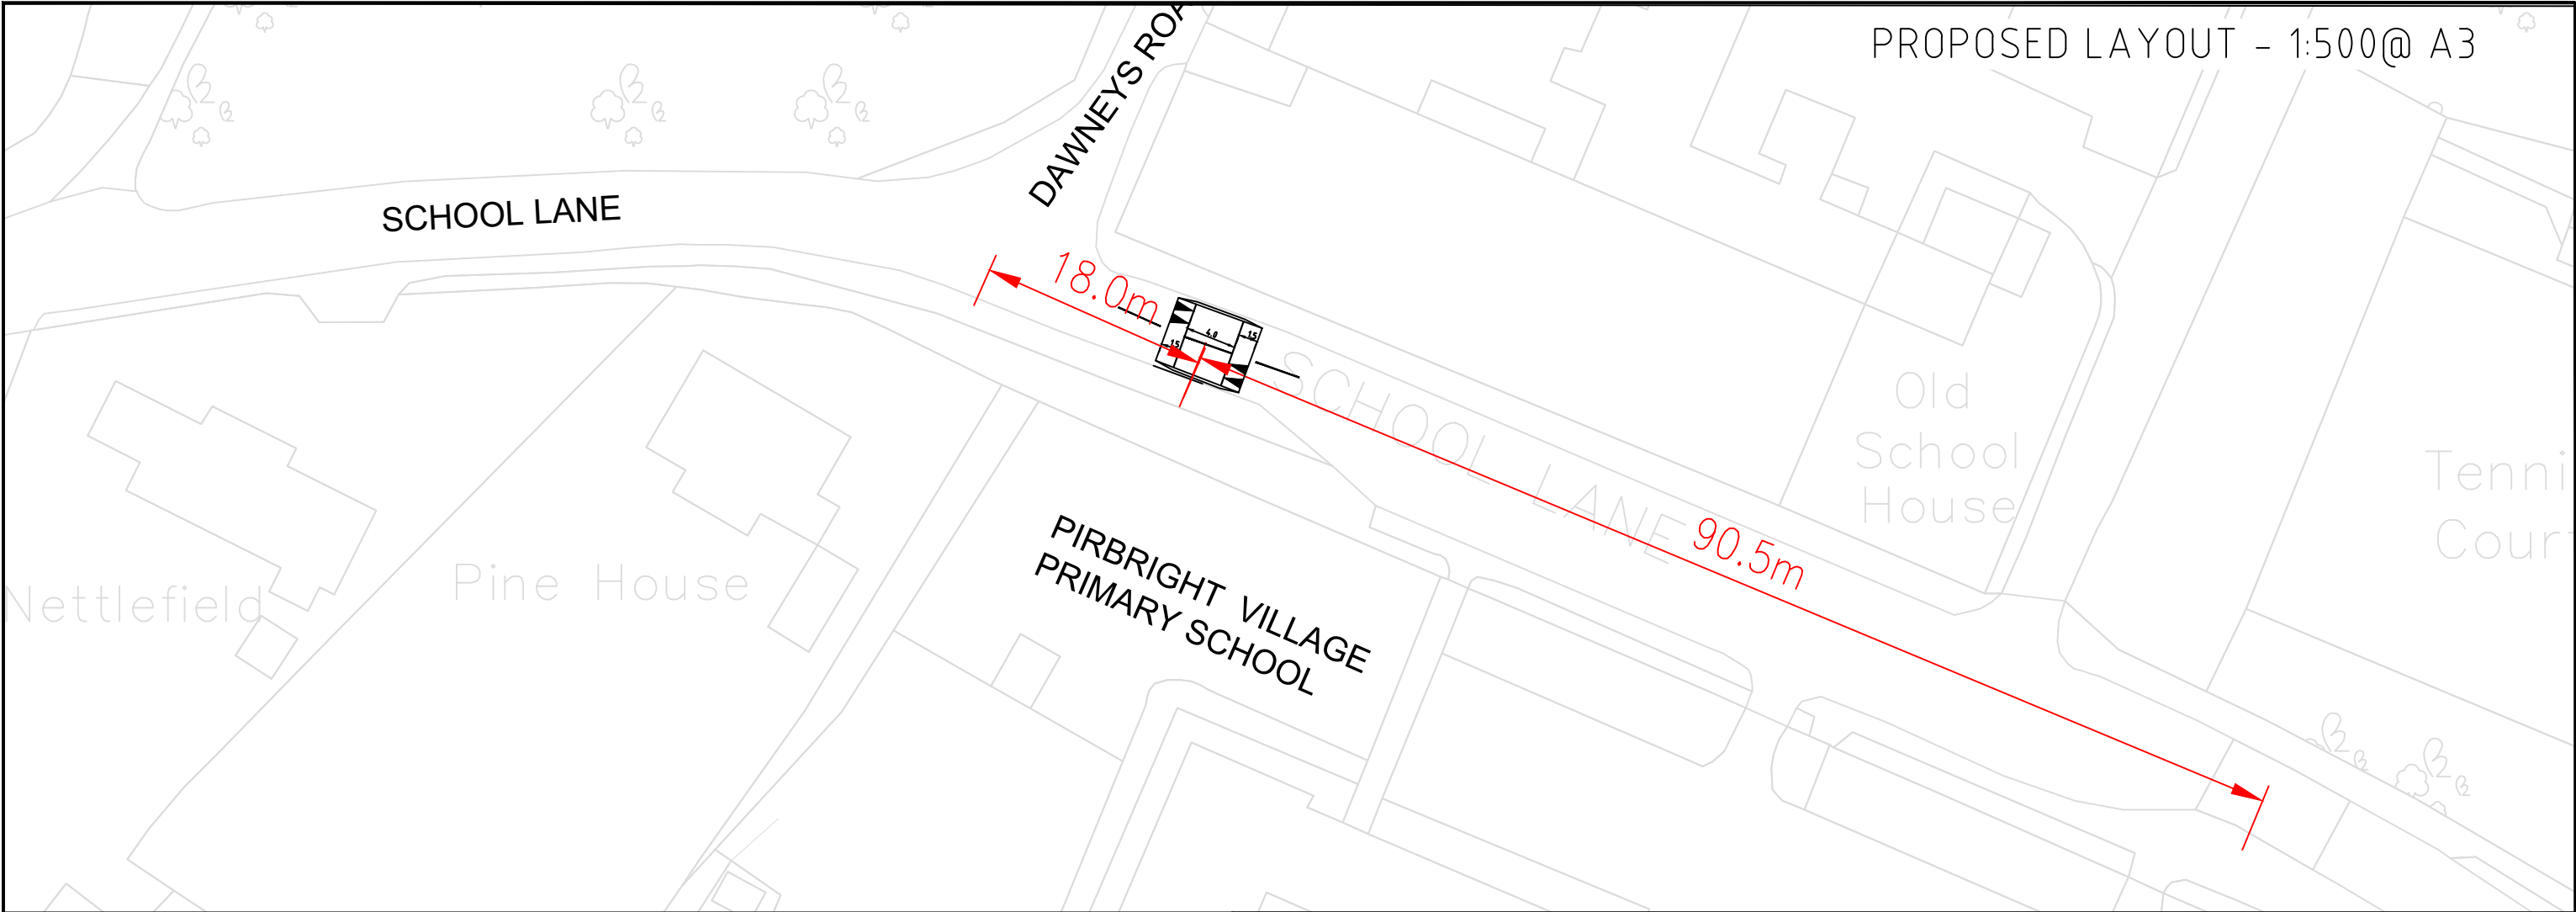

Notes

Rev.	Description	Drwn	Sig.	Date	Chkd	Sig.	Date	Appr	Sig.	Date

File Name: L:\EA\PC all\Resource Pool\Projects\SW Guildford\PC1287 School Lane, Pirbright\6. Drawings\Current\PC 1287 01.dwg

North Point

Project

SCHOOL LANE, PIRBRIGHT
TRAFFIC CALMING MEASURES

Drawing

PROPOSED TAPERED EDGE ROAD TABLE CONSTRUCTION
TRO APPLICATION

SURREY
COUNTY COUNCIL

Surrey Highway
Improvement Agency

Project No.
PC1207

Contract Sheet No.
01

Rev.
-

Classification
DRAFT

It is assumed that all works will be carried out by a competent contractor working, where appropriate, to an approved method statement.

SAFETY, HEALTH AND ENVIRONMENTAL INFORMATION

In addition to the hazards/risks normally associated with the types of work detailed on this drawing, note the following significant residual risks. (Reference shall also be made to the Design Hazard Log)

CONSTRUCTION:

MAINTENANCE/CLEANING:

USE:

DECOMMISSIONING/DEMOLITION:

SHEET 1 OF 1

XX A3