
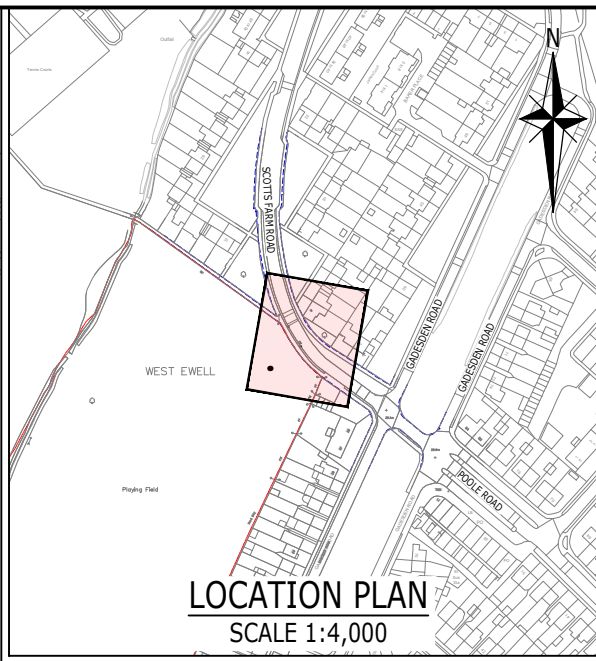


Annex 2

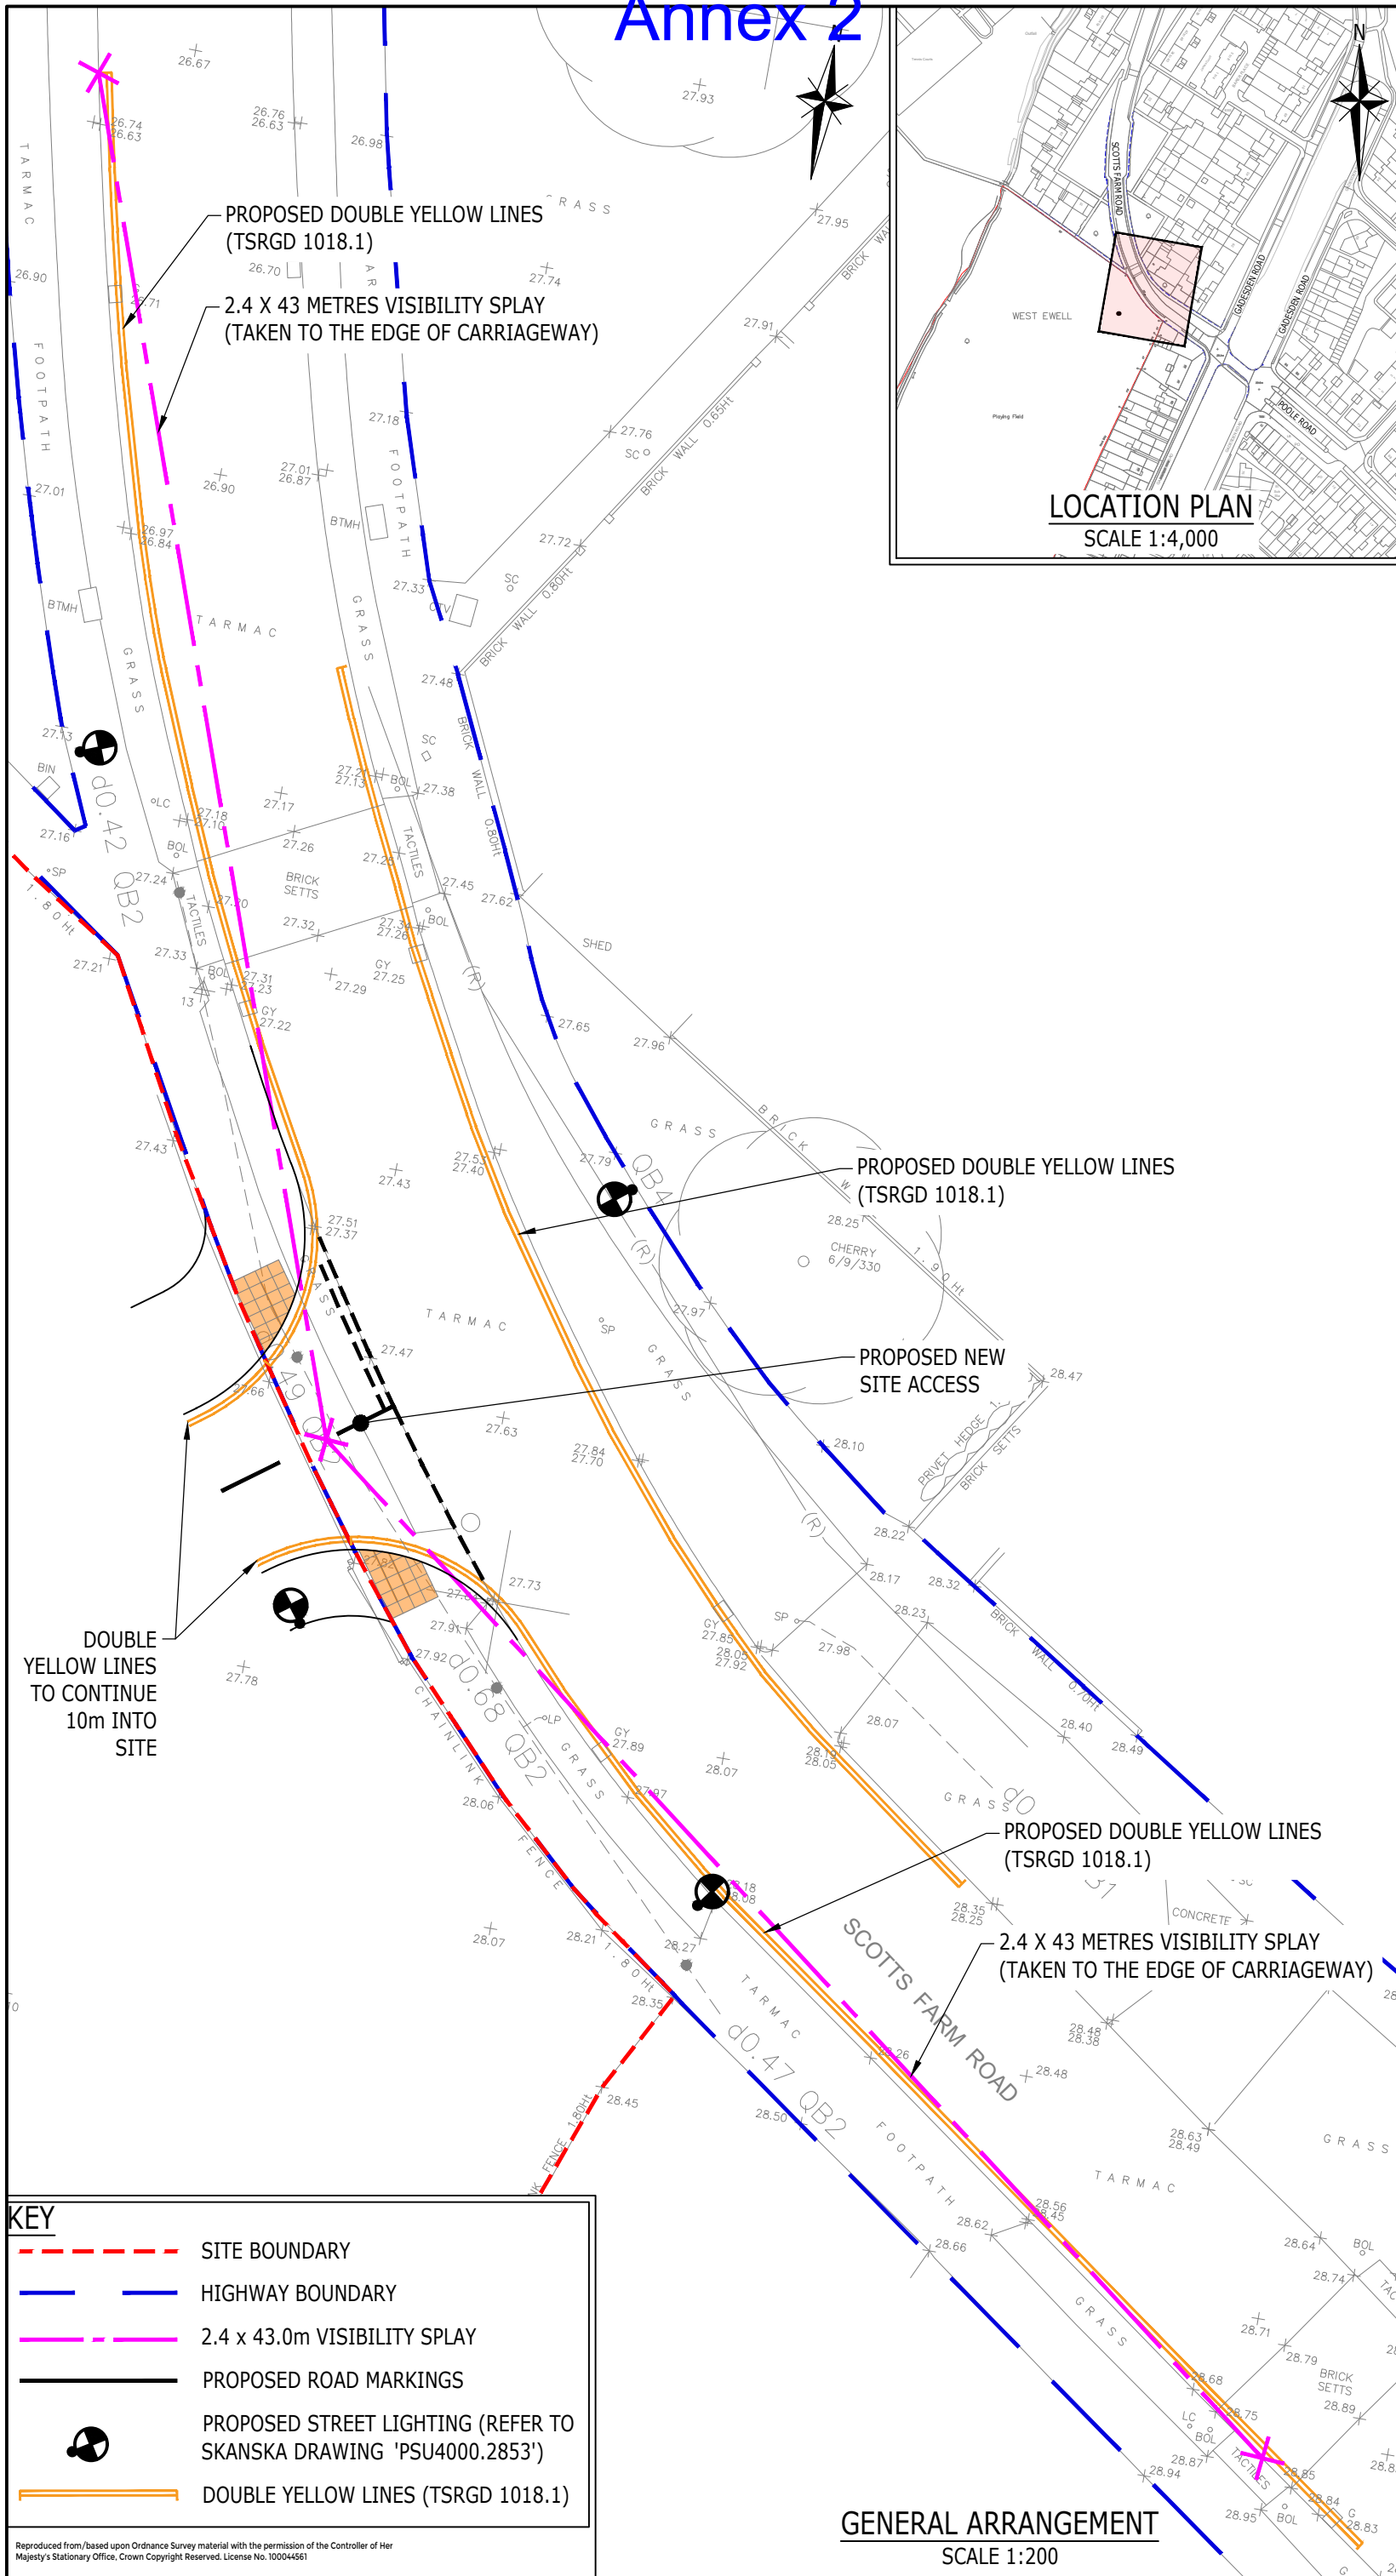

- NOTES**
1. THIS DRAWING IS TO BE READ IN CONJUNCTION WITH THE RELEVANT SPECIFICATION AND ALL OTHER RELATED DRAWINGS ISSUED BY THE ENGINEER.
 2. DO NOT SCALE FROM THIS DRAWING. WORK FROM FIGURED DIMENSIONS ONLY.
 3. ALL DIMENSIONS SHOWN ON THIS DRAWING ARE IN METRES UNLESS OTHERWISE STATED.
 4. ALL DIMENSIONS, LEVELS AND SURVEY GRID CO-ORDINATES ARE TO BE CHECKED ON SITE AND THE ENGINEER NOTIFIED IMMEDIATELY OF ANY DISCREPANCIES PRIOR TO THE COMMENCEMENT OF THE WORKS.
 5. NO DEVIATION FROM THE DETAILS SHOWN ON THIS DRAWING IS PERMITTED WITHOUT PRIOR PERMISSION FROM THE ENGINEER.

SUBJECT TO APPROVAL

KEY

	SITE BOUNDARY
	HIGHWAY BOUNDARY
	2.4 x 43.0m VISIBILITY SPLAY
	PROPOSED ROAD MARKINGS
	PROPOSED STREET LIGHTING (REFER TO SKANSKA DRAWING 'PSU4000.2853')
	DOUBLE YELLOW LINES (TSRGD 1018.1)

GENERAL ARRANGEMENT
SCALE 1:200

Rev	Description	Drn	Chk	App	Date
28					

ARDENT CONSULTING ENGINEERS

Third Floor
The Hallmark Building
52-56 Leadenhall Street
London
EC3M 5JE

Tel: 020 7680 4088
Web: www.ardent-ce.co.uk
E-mail: enquiries@ardent-ce.co.uk

Client
BELLWAY HOMES LIMITED (SOUTH LONDON)

Project Title:
SCOTT'S FARM ROAD, EWELL

Drawing Title:
DOUBLE YELLOW LINING GENERAL ARRANGEMENT

A3 Scale	Date	Designed by
AS SHOWN	12.11.2020	UN
Drawn by	Checked by	Approved by
UN	UN	JC
Drawing Number	174391-101	
Rev	-	

Reproduced from/based upon Ordnance Survey material with the permission of the Controller of Her Majesty's Stationary Office. Crown Copyright Reserved. License No. 100044561