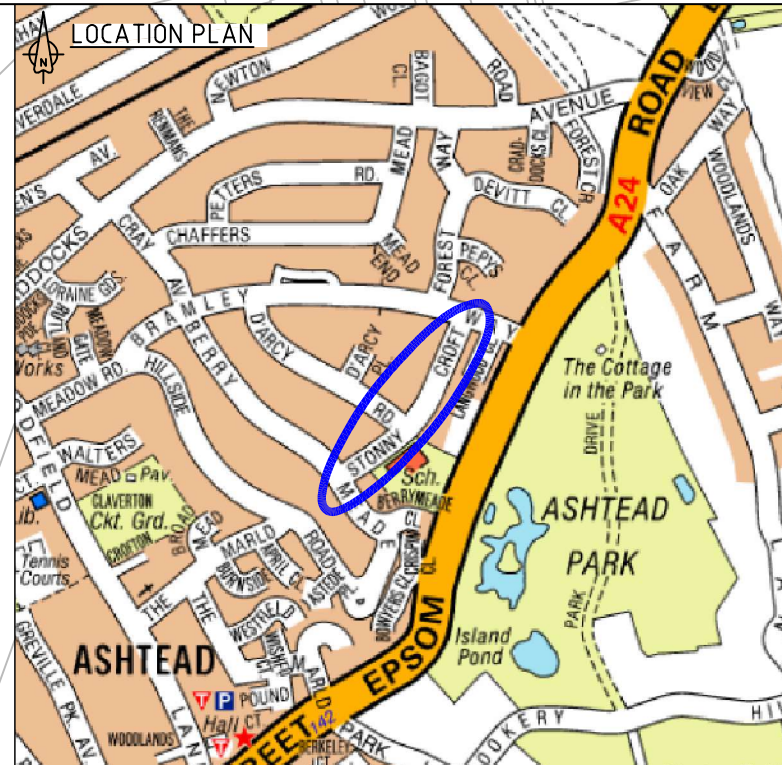
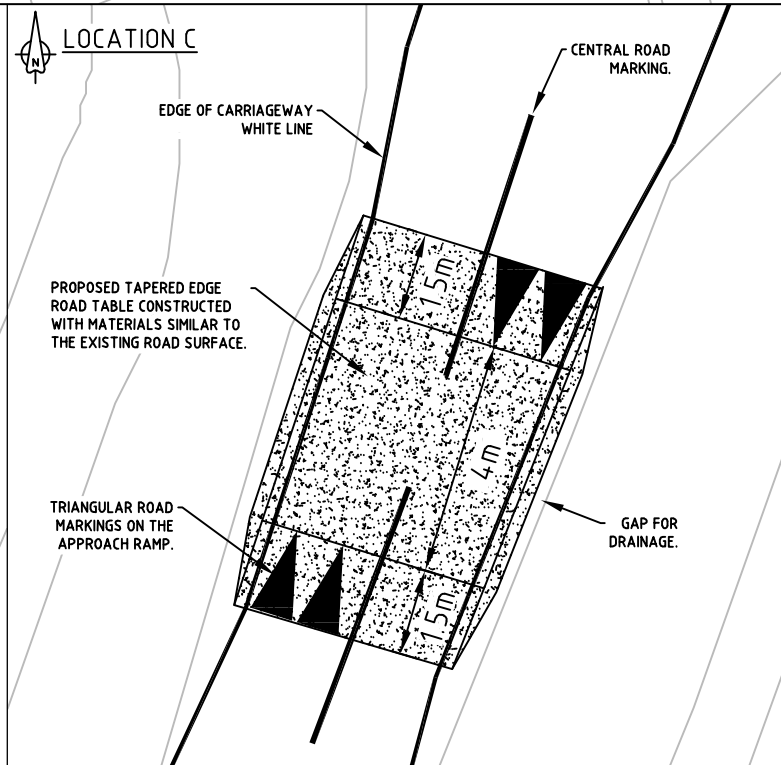
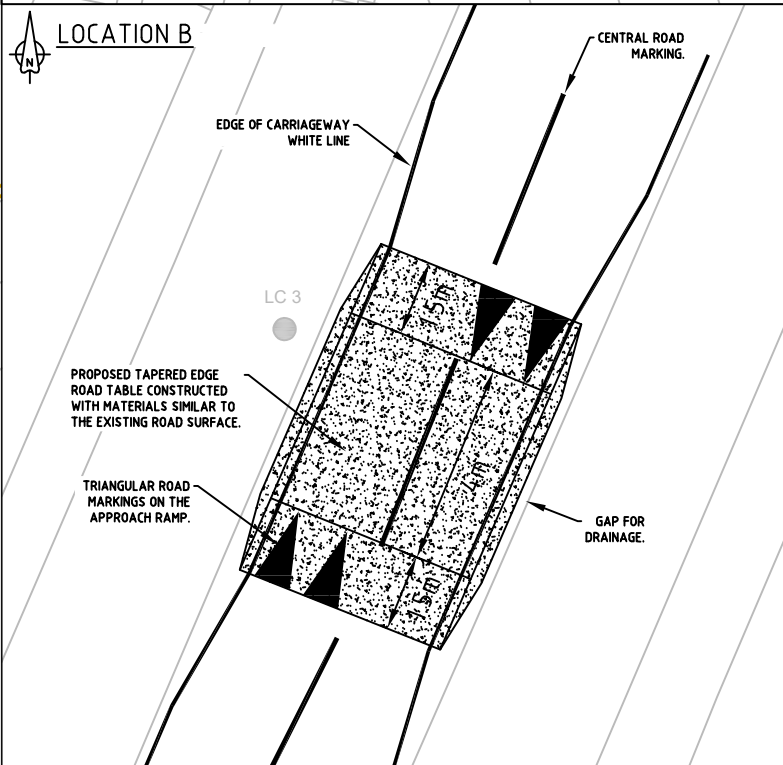
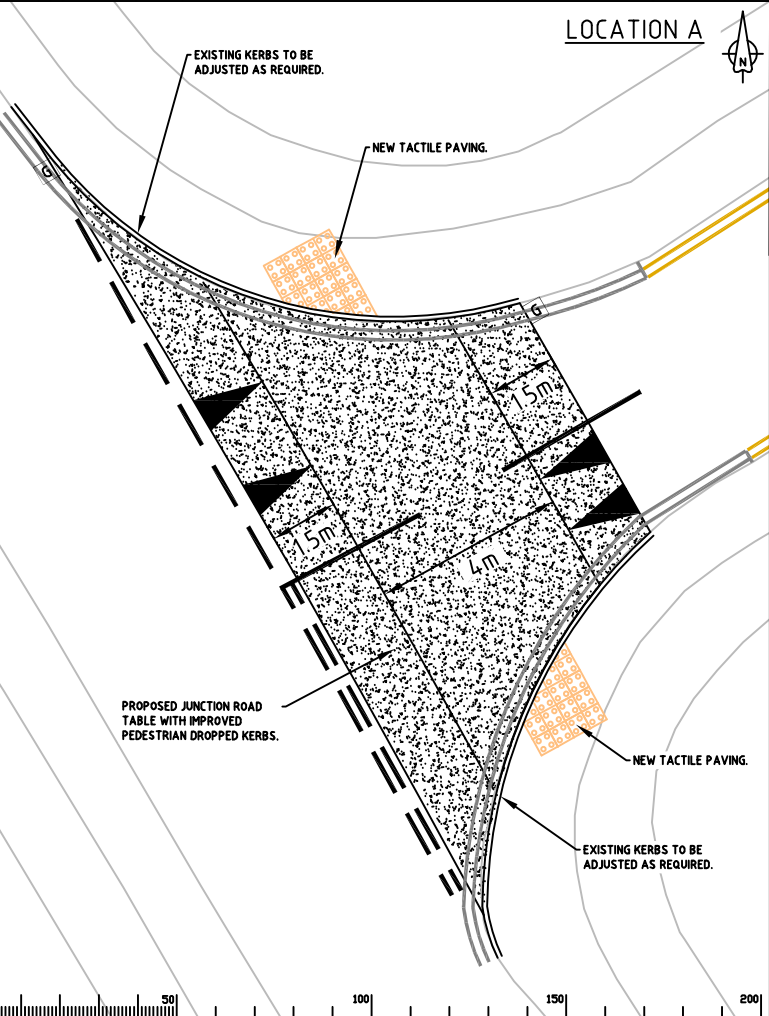
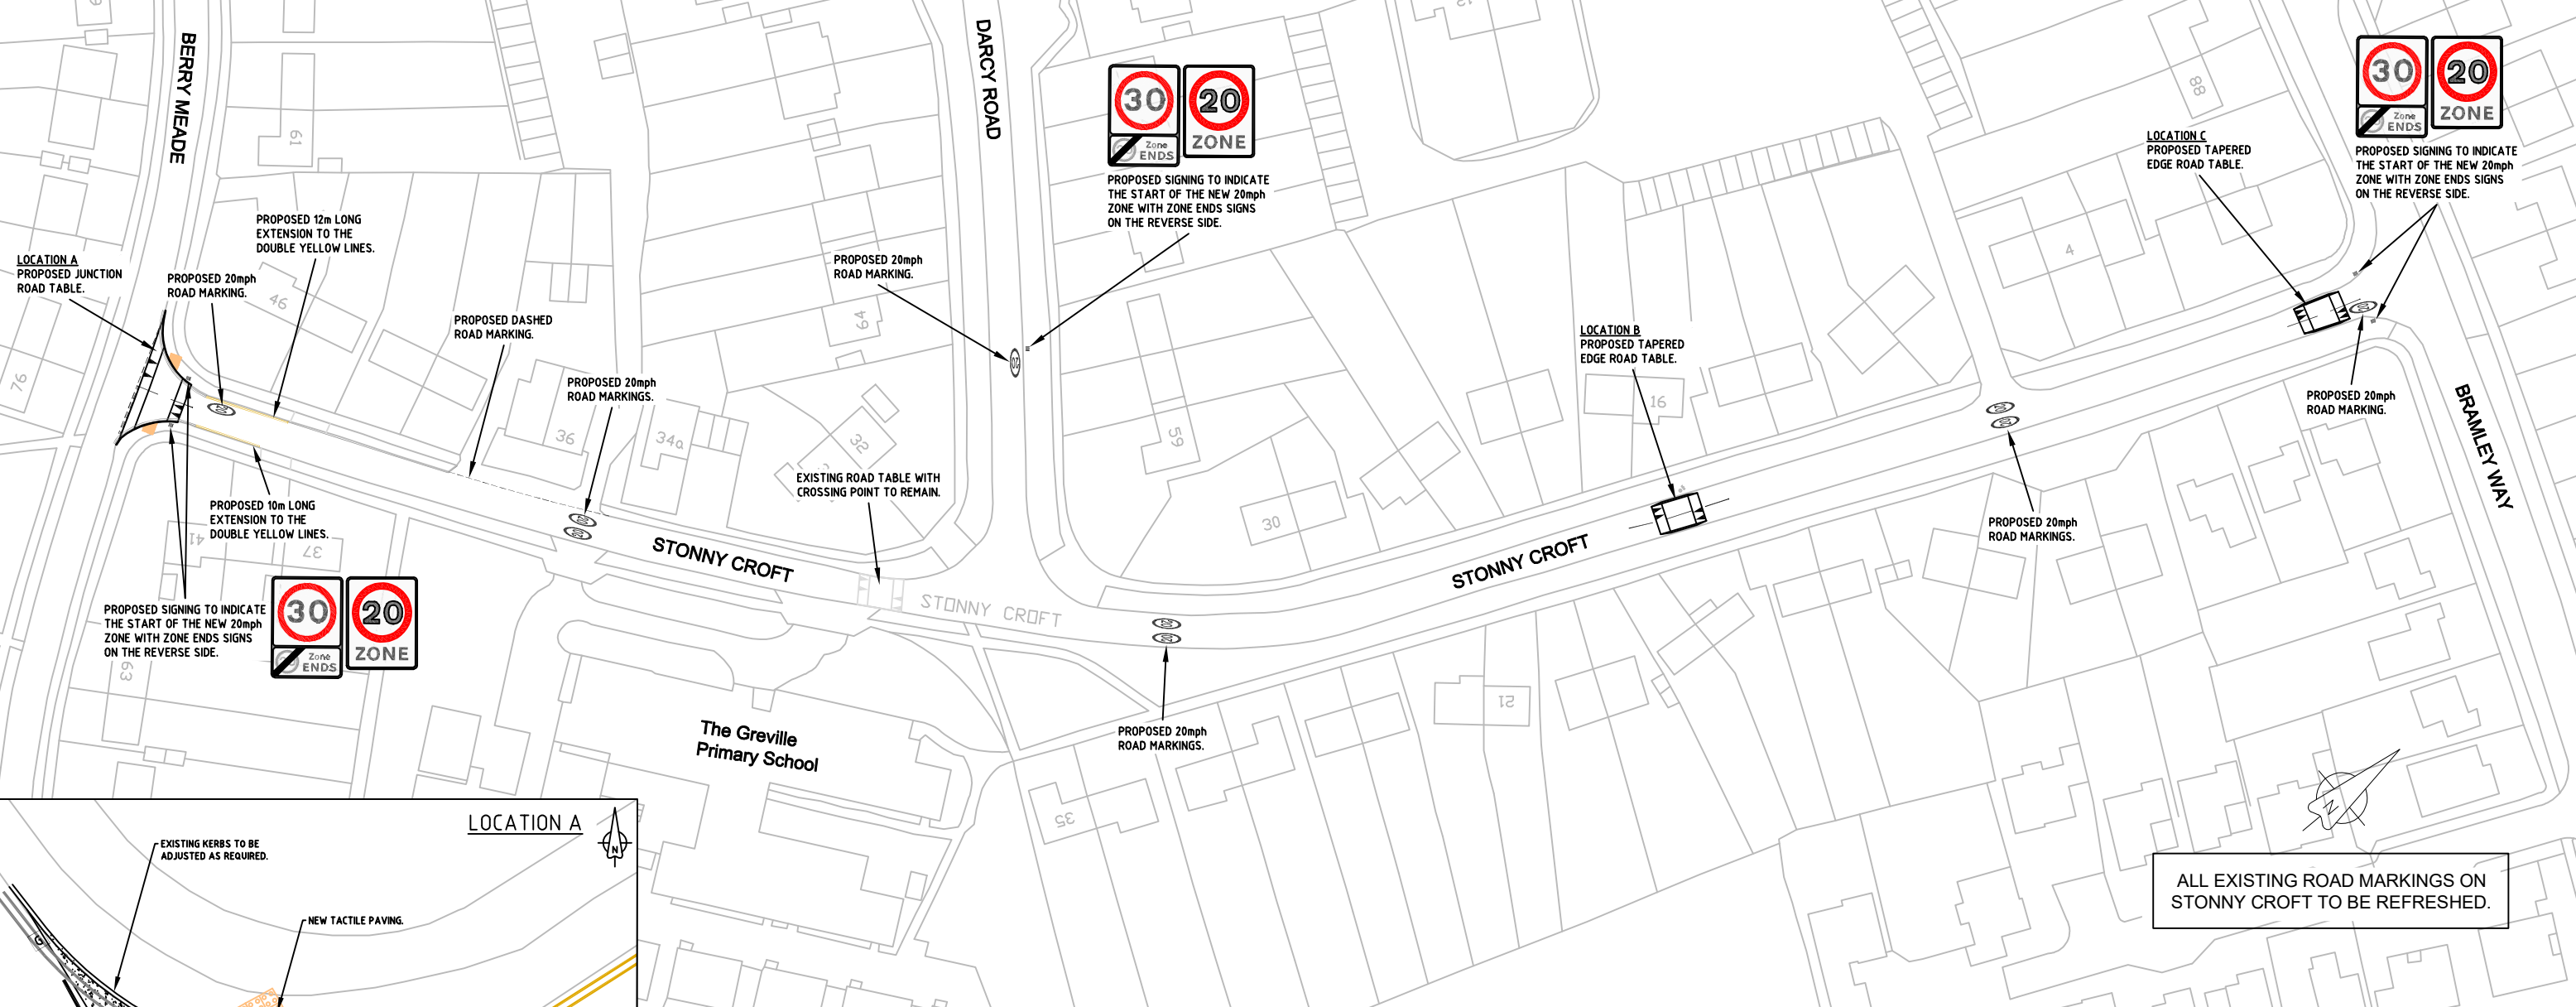


PROPOSED LAYOUT

[illegible]

SEE

<p>*Based upon the Drainage Survey mapping with permission of the Controller of Her Majesty's Stationery Office © Crown copyright. Unauthorised reproduction infringes Crown copyright and may lead to prosecution or civil proceedings. Surrey County Council LA 076782 2002.</p>			Project
Drawn by	Sig.	Date	Drawing
SK	SK	30.9.22	
Checked by originator	Sig.	Date	
JD	JD	30.9.22	
Approved by	Sig.	Date	

STONNY CROFT, ASHTEAD
20mph OUTSIDE SCHOOLS
GENERAL ARRANGEMENT
OF PROPOSED WORKS



Project No. PC1152	
Contract Sheet No.	
Drawing No. 05	Rev. -
Classification PRESENTATION	