




SAFETY, HEALTH AND ENVIRONMENTAL INFORMATION	
In addition to the hazards/risks normally associated with the types of work detailed on this drawing, note the following significant residual risks. (Reference shall also be made to the Design Hazard Log)	
CONSTRUCTION:	
MAINTENANCE/CLEANING:	
USE:	
DECOMMISSIONING/DEMOLITION:	
It is assumed that all works will be carried out by a competent contractor working, where appropriate, to an approved method statement.	

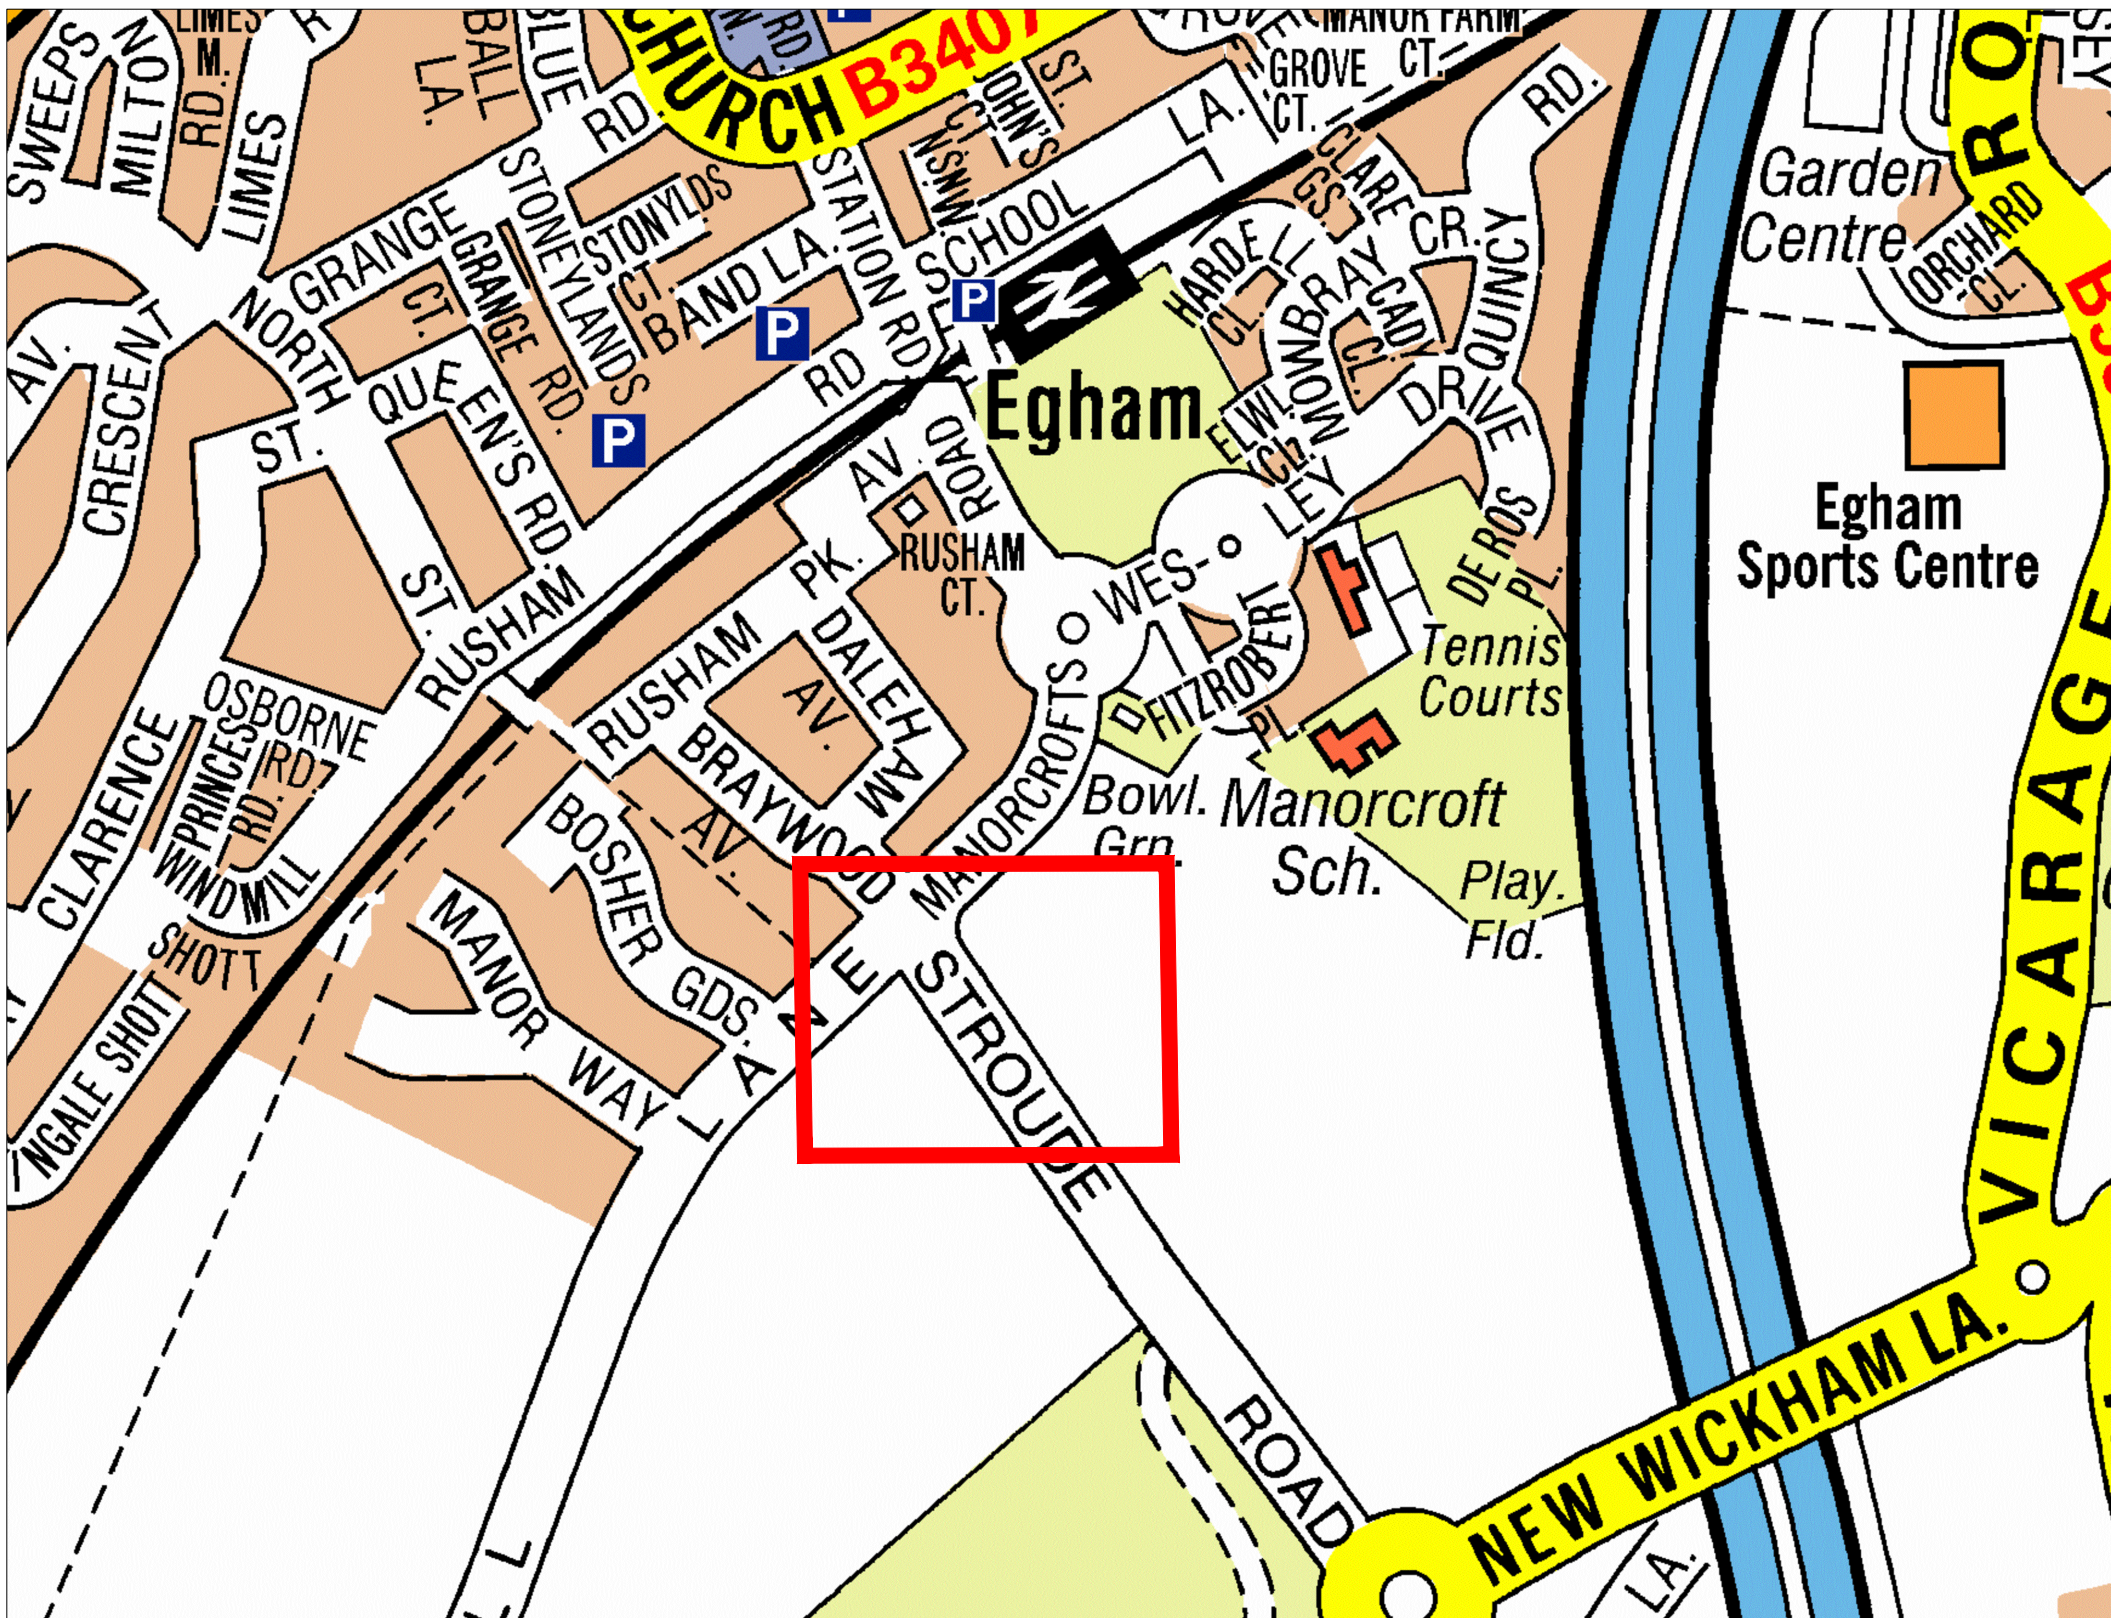

*Based upon the Ordnance Survey mapping with the permission of the Controller of Her Majesty's Stationary Office © Crown copyright. Unauthorised reproduction infringes Crown copyright and may lead to prosecution or civil proceedings. Surrey County Council LA 076872 2002.		
Drawn by	Sig.	Date
AP		JUNE 21
Checked by originator	Sig.	Date
Approved by	Sig.	Date

Project	MANORCROFTS ROAD/ STROUDE ROAD, EGHAM 30MPH SPEED LIMIT EXTENTION
Drawing	TRO PLAN
	SHEET 1 OF 1

