


REMOVAL OF ONE EXISTING PARKING BAY

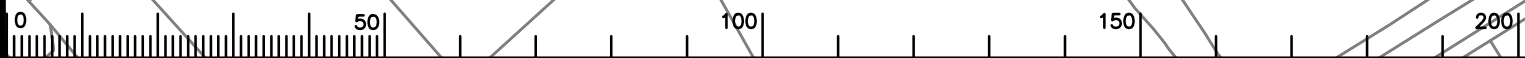

Notes

Rev.	Description	Drwn	Sig.	Date	Chkd	Sig.	Date	Apr	Sig.	Date

North Point

Scale 1:1250

Project: WOKING DPE WOKING

Implemented Traffic Orders

Project No. 3282/WOK

Contract Sheet No. 20090

Rev. A

Classification: PROPOSAL

SURREY COUNTY COUNCIL