




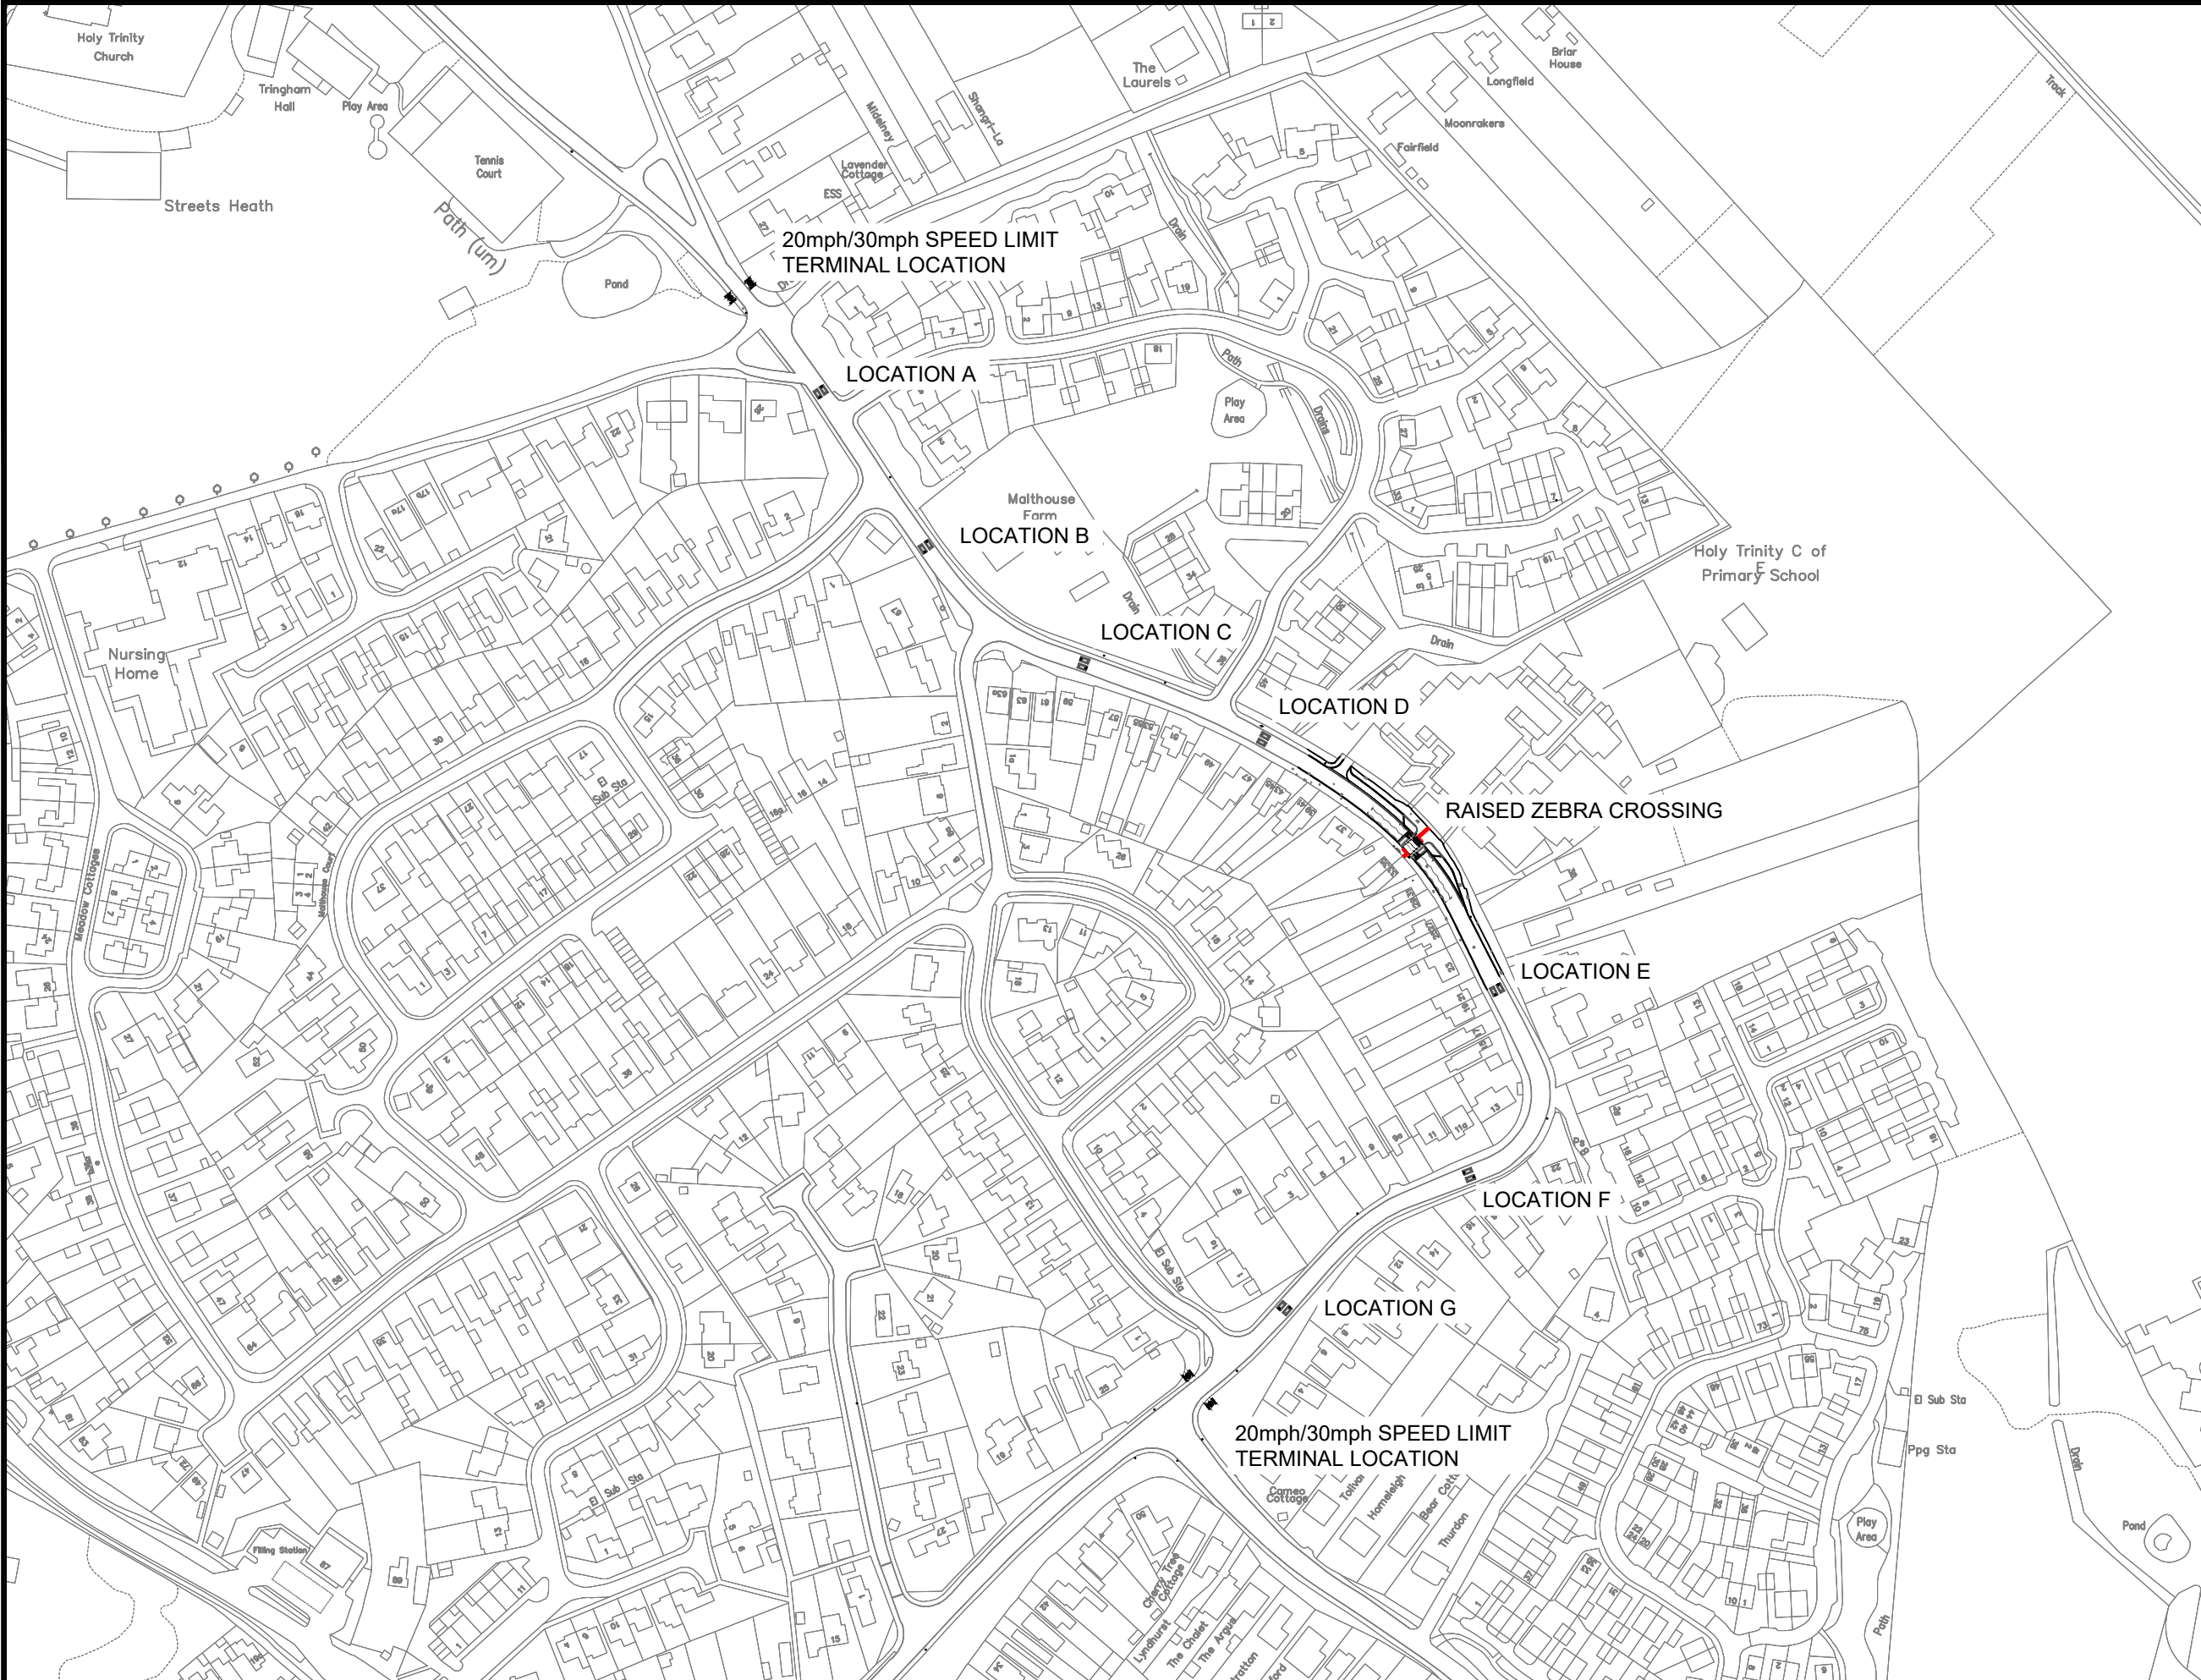


LOCATION B - CENTRE OF SPEED CUSHIONS TO BE LOCATED AT A DISTANCE OF 29.00m SOUTH EAST OF THE CENTRE OF THE JUNCTION WITH MALTHOUSE LANE.	ROAD HUMP SCHEDULE											
	EXISTING CARRIAGEWAY WIDTH	ROAD CUSHIONS			GAP(S) DIMS		MAIN RAMP		SIDE RAMP		SURFACE MATERIAL	
		LENGTH	WIDTH	HEIGHT	CENTRE	SIDES	SLOPE	LENGTH	SLOPE	RAMP	HRA 35/14 F surf des PMB WTR2 with 14/20 PCC to Clauses 911 and 915, BS EN 13108-4 and PD6691 Appendix C, Table C.3, PSV=65 min., AAV=12 max., texture depth to be agreed with SCC Engineer. Ramps to be chipped.	
	(m)	(m)	(m)	(mm)	(m)	(m)	(1 in _)	(m)	(1 in _)	(m)		
	6.24	3.50	1.80	75	1.10	0.77	8	0.60	4	0.30		

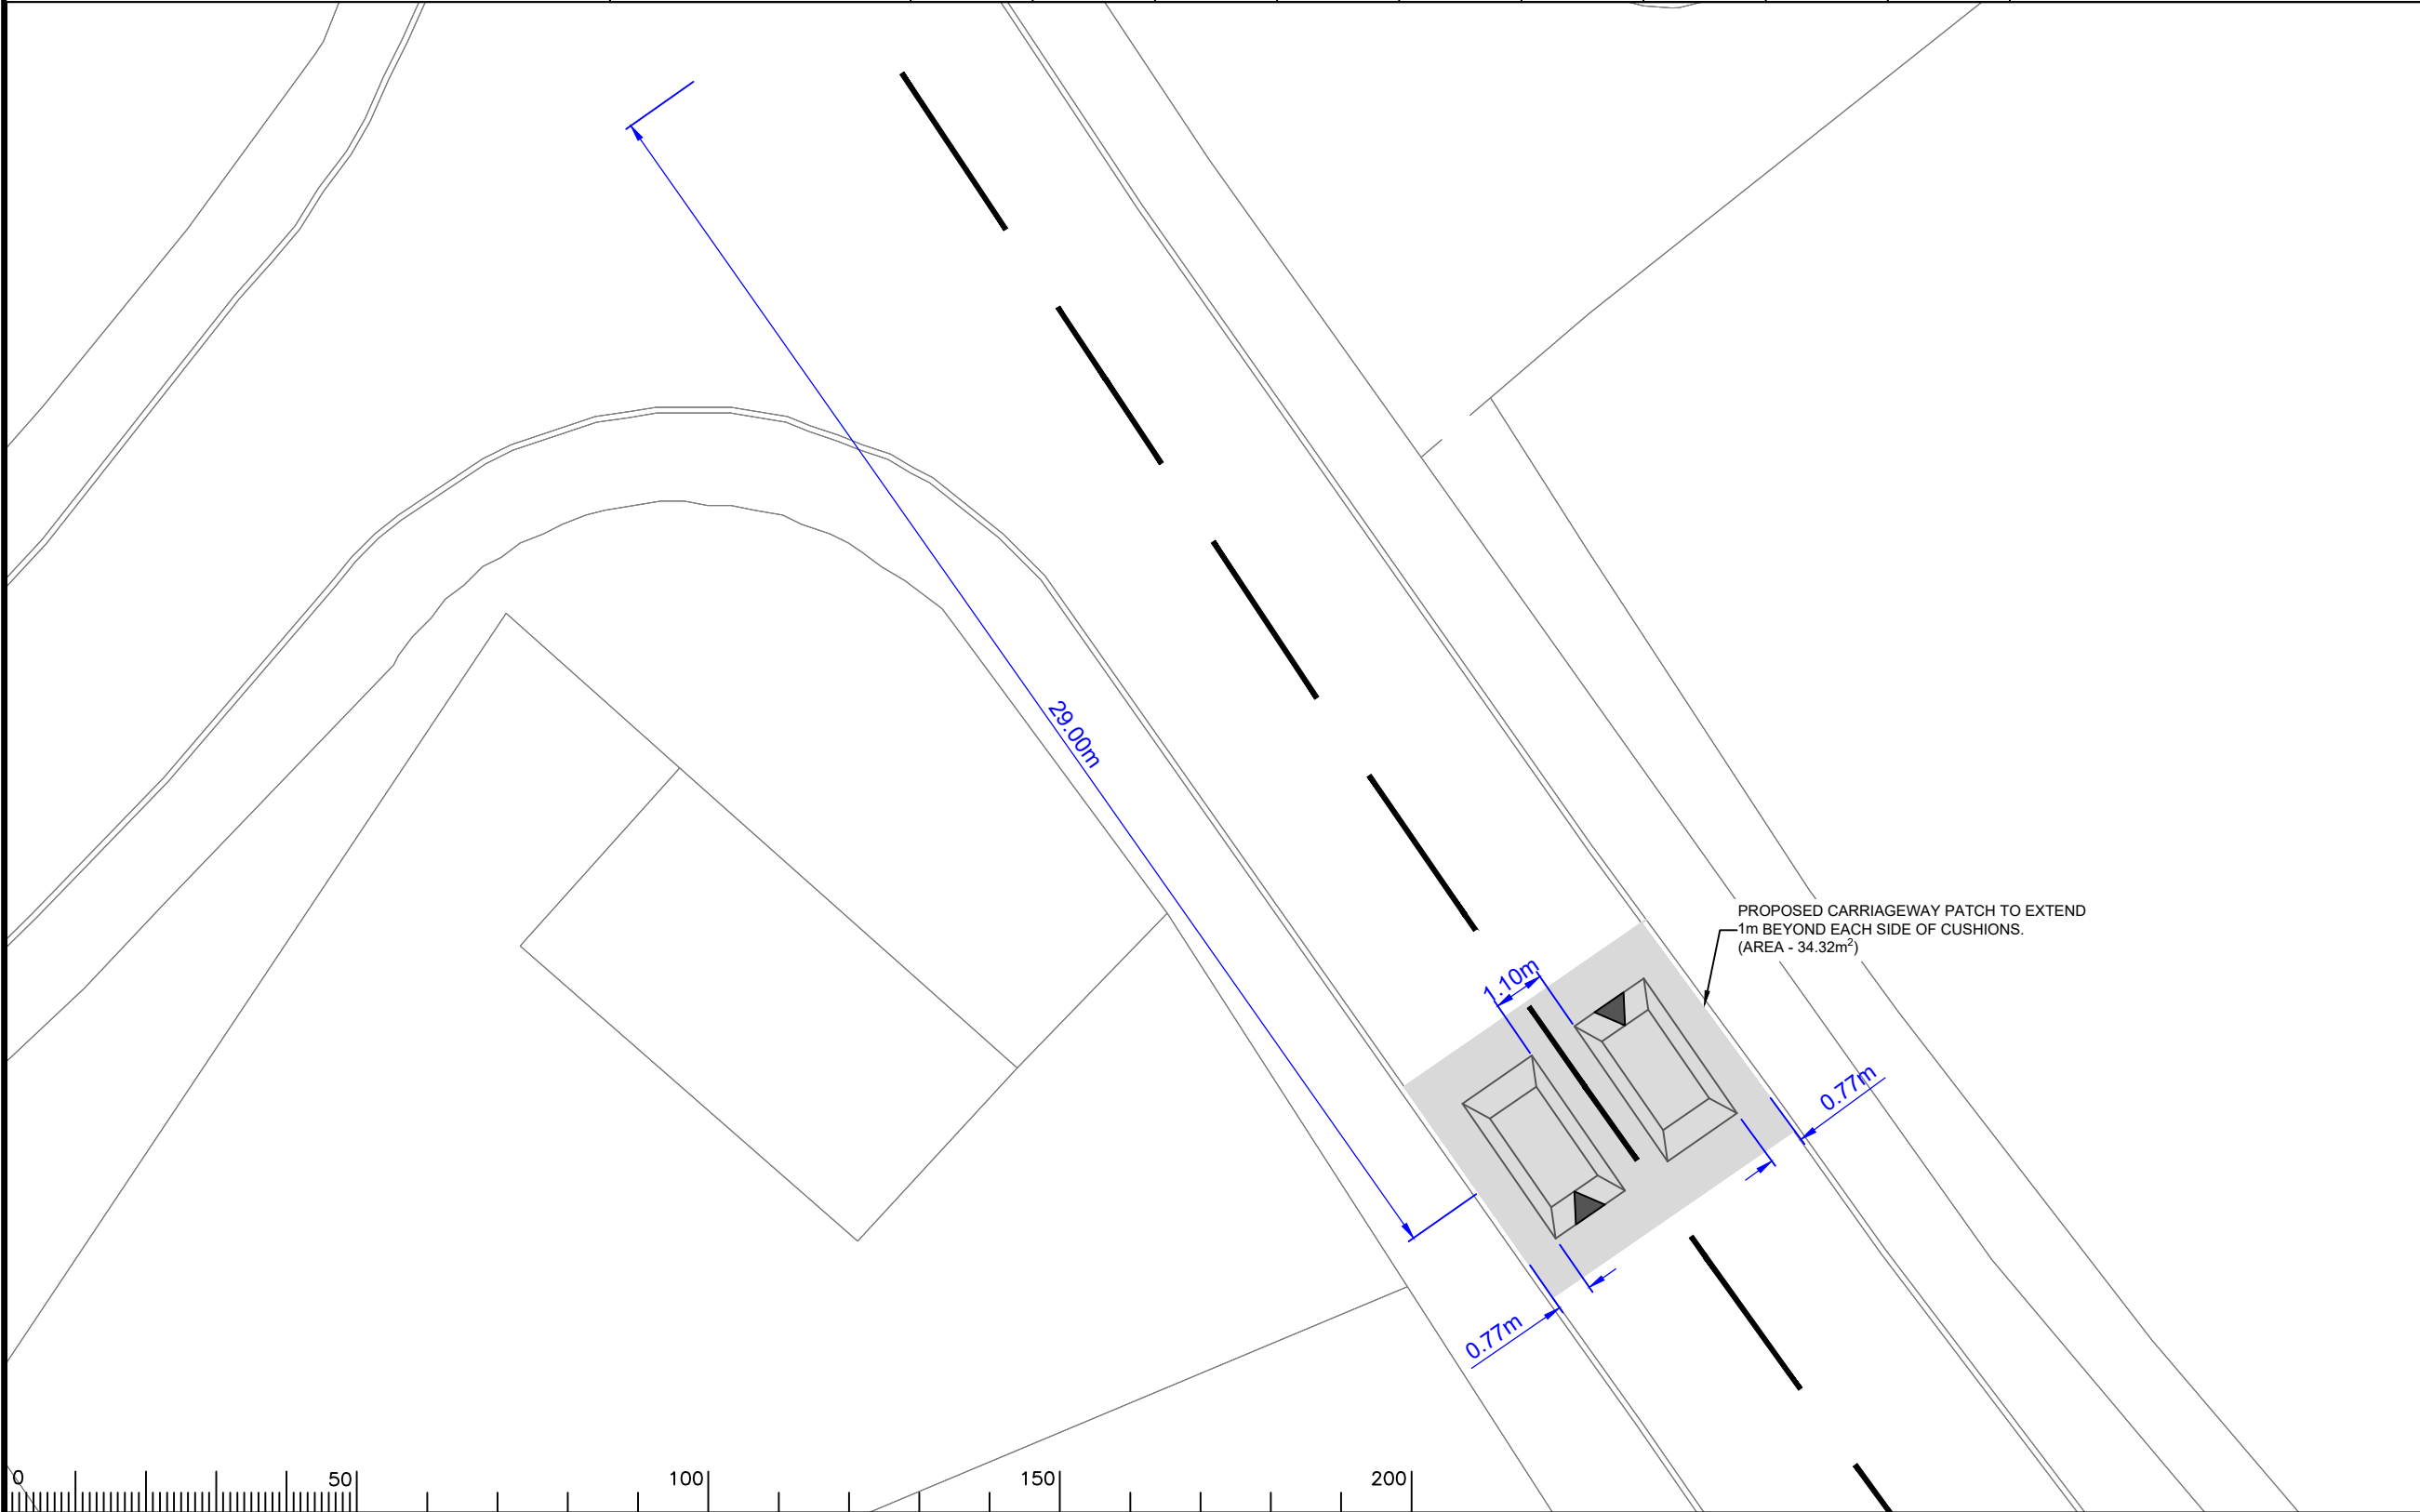

LOCATION A - CENTRE OF SPEED CUSHIONS TO BE LOCATED AT A DISTANCE OF 2.85m NORTH WEST OF THE NORTHERN EASTERN JUNCTION BELLMOUTH OF GREAT BARN CRESCENT.	ROAD HUMP SCHEDULE											
	EXISTING CARRIAGEWAY WIDTH	ROAD CUSHIONS			GAP(S) DIMS		MAIN RAMP		SIDE RAMP		SURFACE MATERIAL	
		LENGTH	WIDTH	HEIGHT	CENTRE	SIDES	SLOPE	LENGTH	SLOPE	RAMP	HRA 35/14 F surf des PMB WTR2 with 14/20 PCC to Clauses 911 and 915, BS EN 13108-4 and PD6691 Appendix C, Table C.3, PSV=65 min., AAV=12 max., texture depth to be agreed with SCC Engineer. Ramps to be chipped.	
	(m)	(m)	(m)	(mm)	(m)	(m)	(1 in _)	(m)	(1 in _)	(m)		
	6.70	3.50	1.80	75	1.10	1.00	8	0.60	4	0.30		

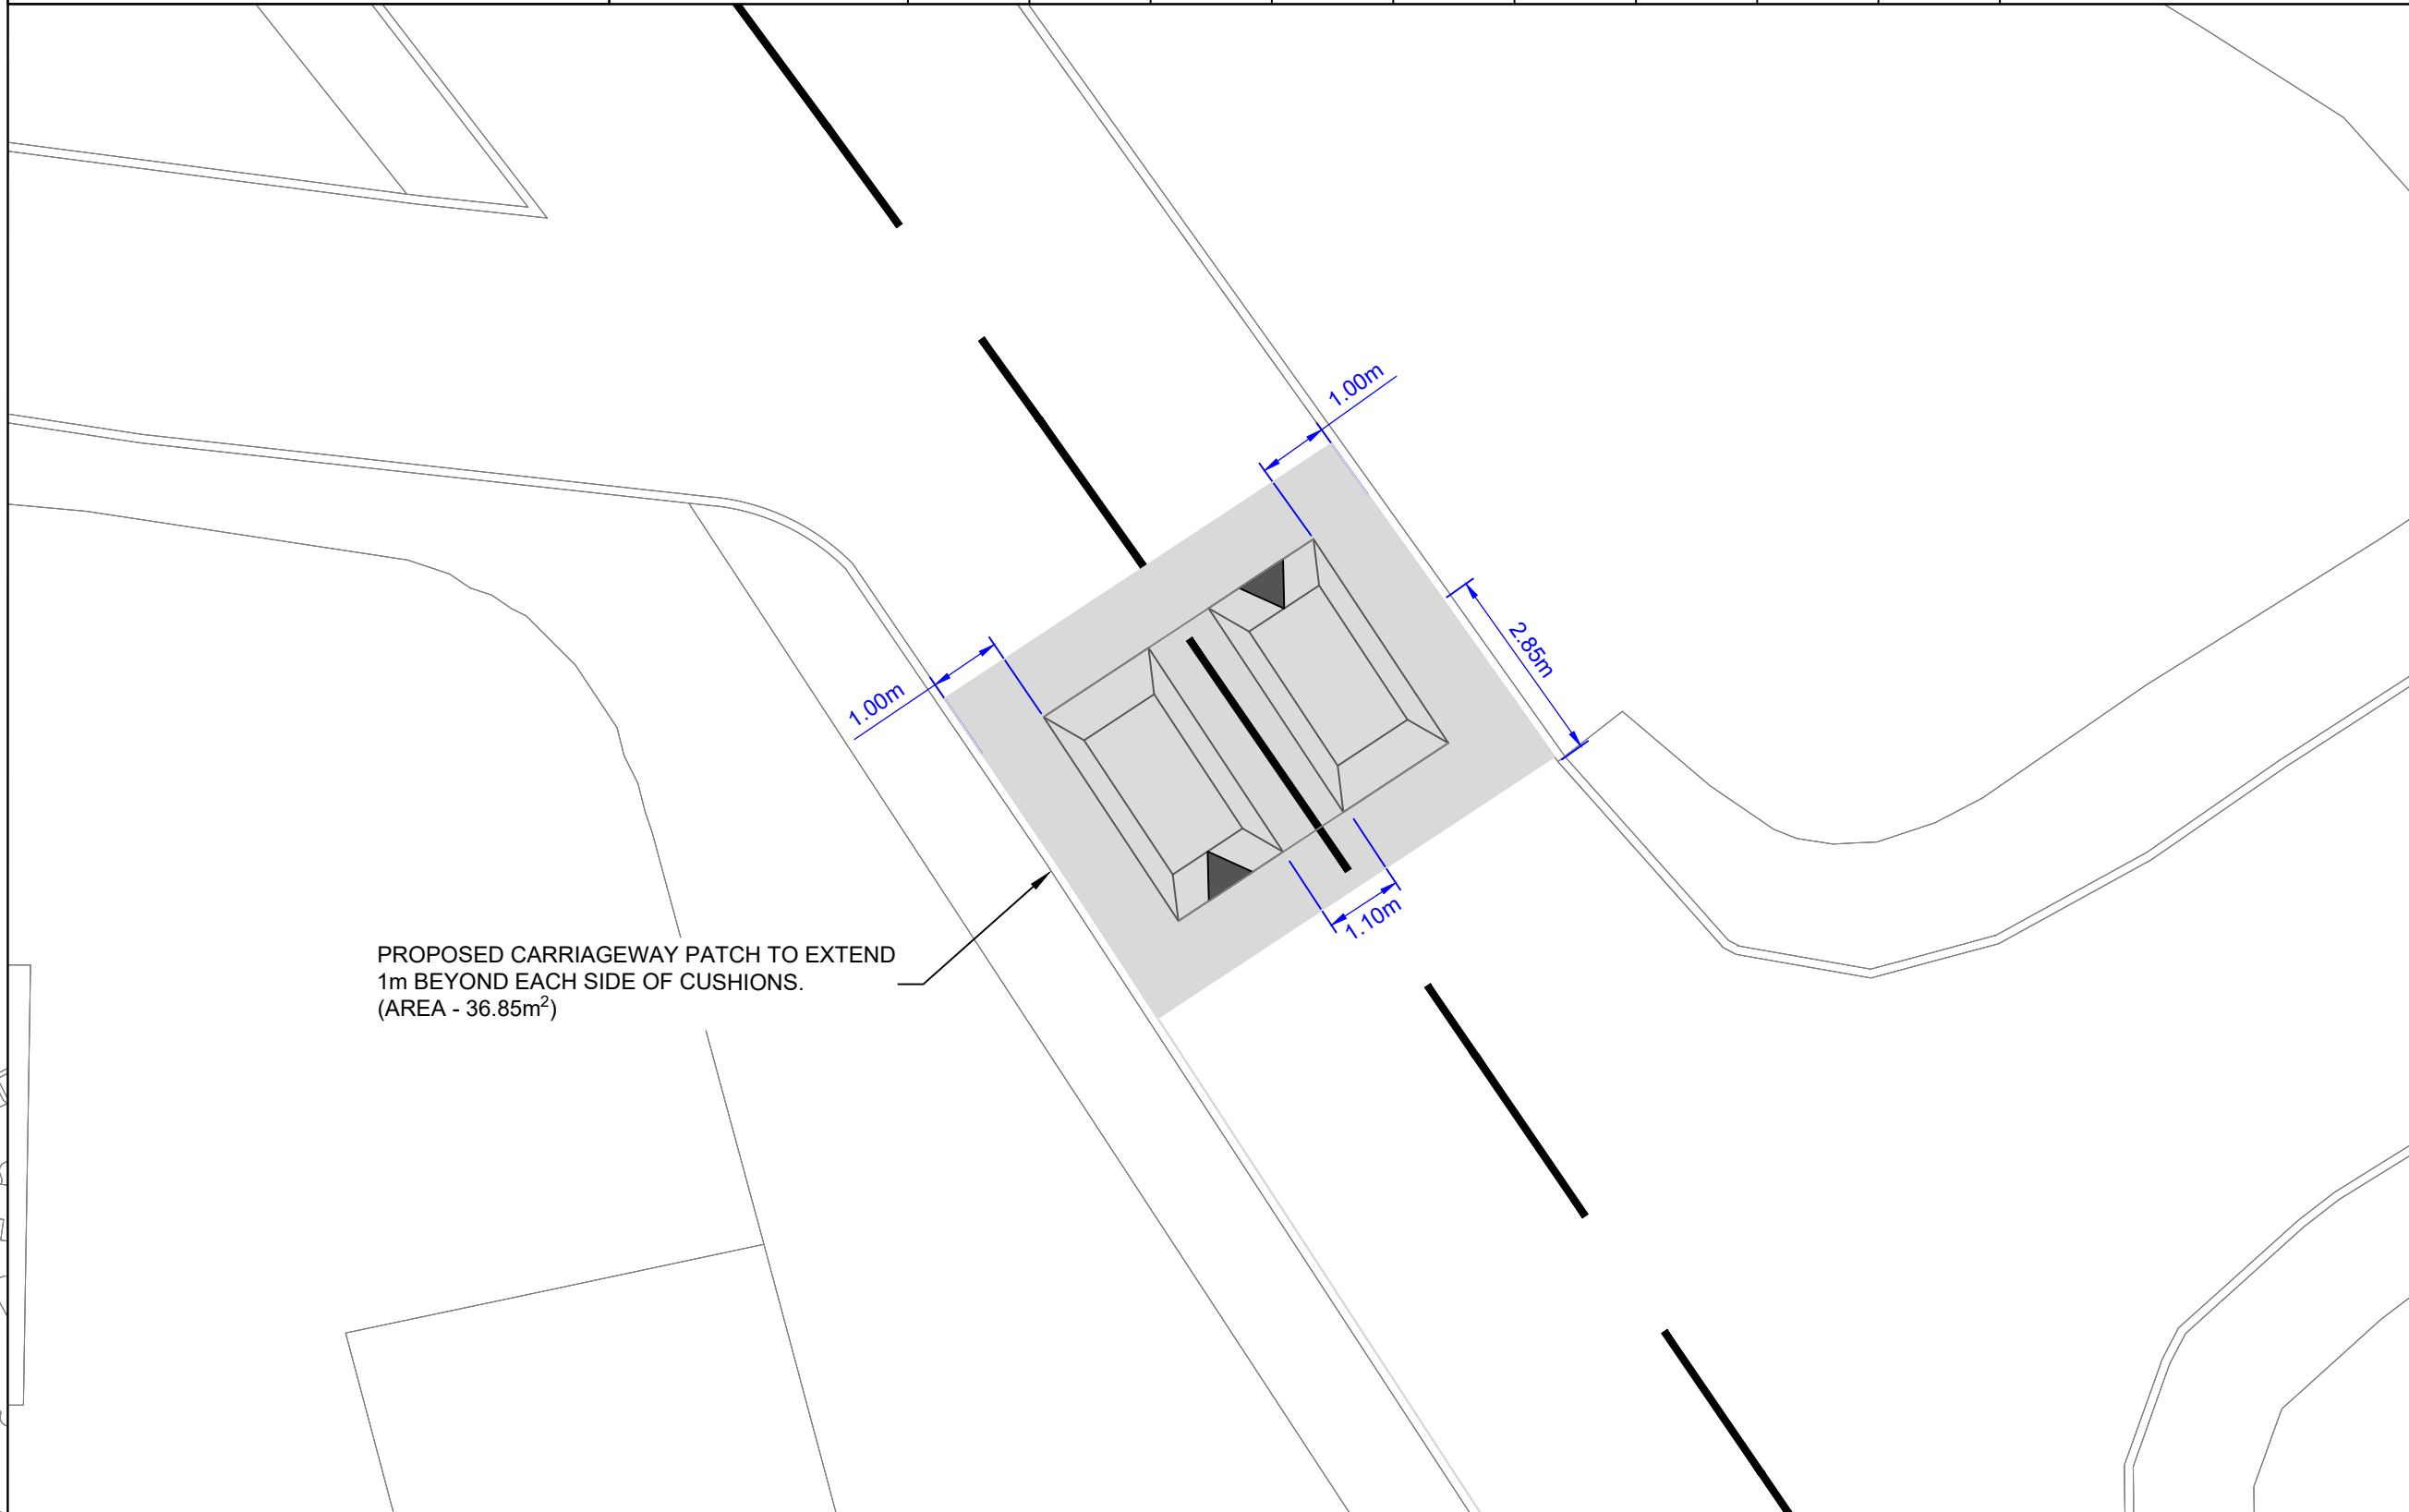

LOCATION C - CENTRE OF SPEED CUSHIONS TO BE LOCATED AT A DISTANCE OF 8.00m SOUTH EAST OF THE PROPERTY BOUNDARY BETWEEN 59 AND 61 BENNER LANE.	ROAD HUMP SCHEDULE											
	EXISTING CARRIAGEWAY WIDTH	ROAD CUSHIONS			GAP(S) DIMS		MAIN RAMP		SIDE RAMP		SURFACE MATERIAL	
		LENGTH	WIDTH	HEIGHT	CENTRE	SIDES	SLOPE	LENGTH	SLOPE	RAMP	HRA 35/14 F surf des PMB WTR2 with 14/20 PCC to Clauses 911 and 915, BS EN 13108-4 and PD6691 Appendix C, Table C.3, PSV=65 min., AAV=12 max., texture depth to be agreed with SCC Engineer. Ramps to be chipped.	
	(m)	(m)	(m)	(mm)	(m)	(m)	(1 in _)	(m)	(1 in _)	(m)		
	6.10	3.50	1.80	75	1.00	0.75	8	0.60	4	0.30		

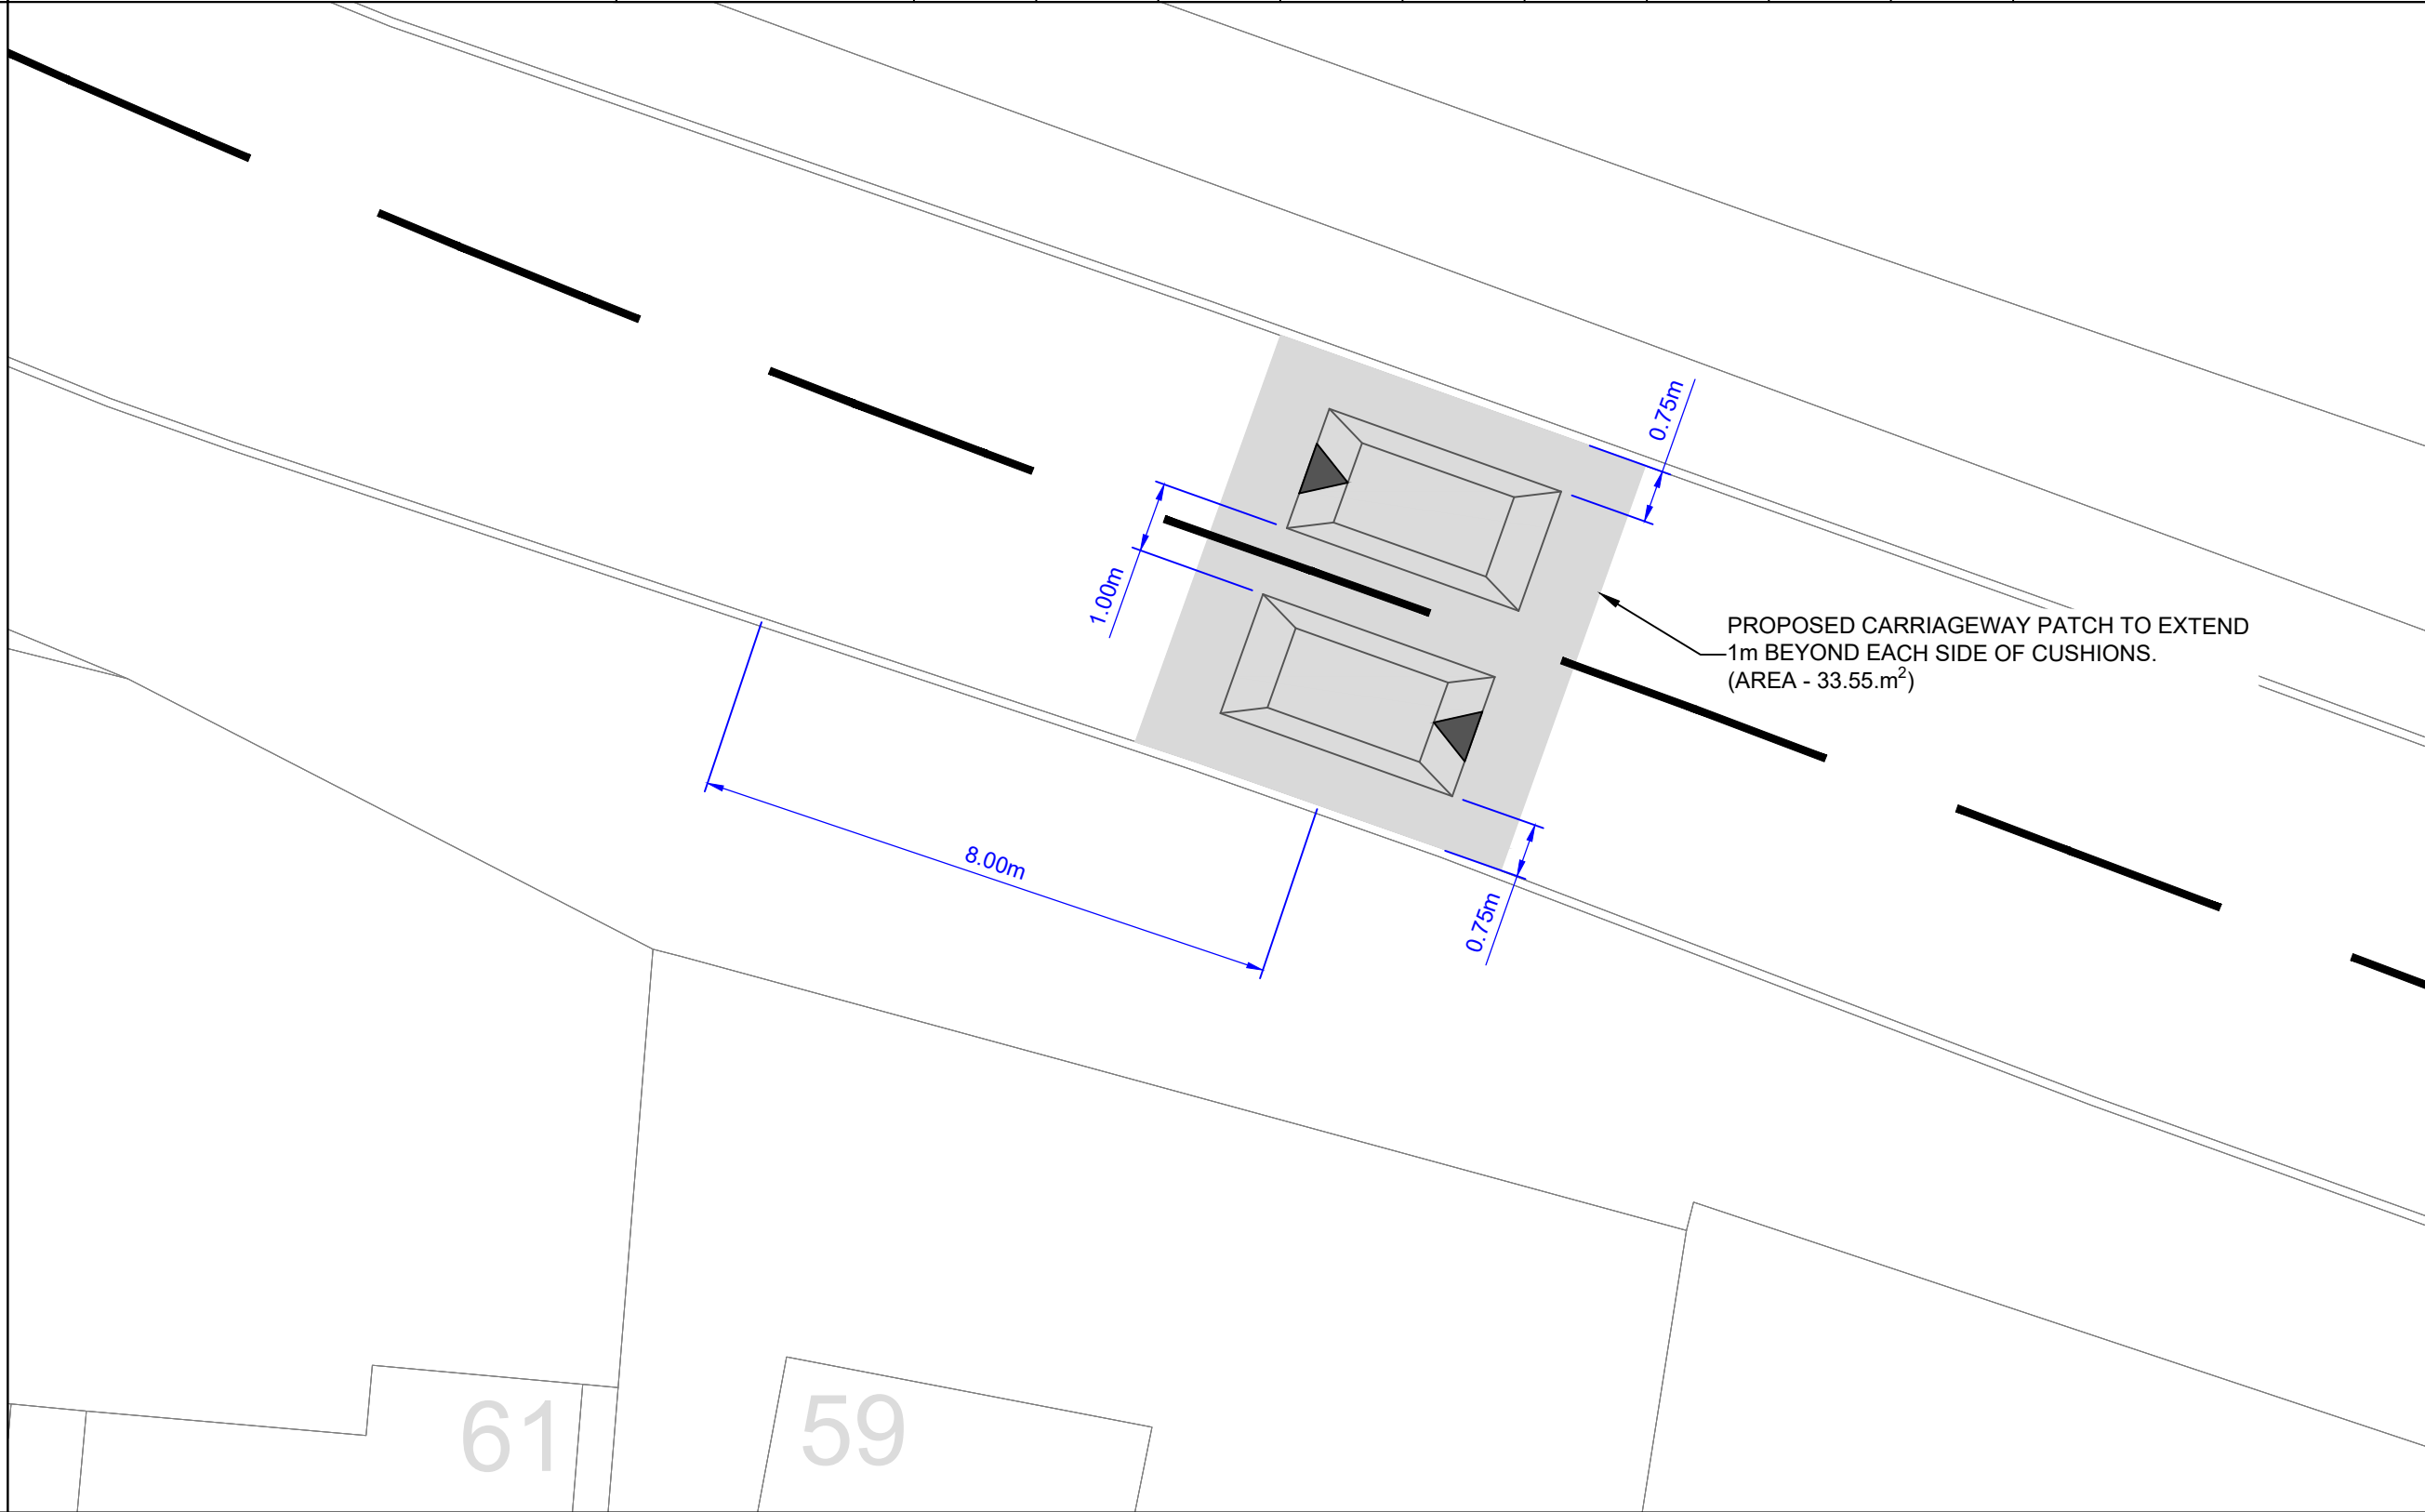

NOTES:
1. ALL SPEED CUSHIONS ARE TO BE 1.8m WIDE BY 3.5m TALL AND CONSTRUCTED AS PER SCC STANDARD DETAIL sd1000-117 - ROAD HUMP TYPE 8 - ROAD CUSHION.
2. THE DISTANCE IN BETWEEN ROAD CUSHIONS SHALL VARY DUE TO ROAD WIDTH. THESE ARE SPECIFIED WITHIN THE DRAWING.

Notes

Rev.	Description	Drwn	Sig.	Date	Chkd	Sig.	Date	Appr	Sig.	Date

North Point

Based upon the Ordnance Survey mapping with the permission of the Controller of Her Majesty's Stationary Office. © Crown copyright. Unauthorised reproduction infringes Crown copyright and may lead to prosecution or civil proceedings.
Surrey County Council LA 076872 2002.

Drawn by	MB	Sig.	MB	Date	04.07.24
Checked by	ML	Sig.	ML	Date	04.07.24
Approved by		Sig.		Date	

Project

BENNER LANE, WEST END
SCHOOL SAFETY IMPROVEMENTS

Drawing

SPEED CUSHIONS
SHEET 1 OF 2

SURREY
COUNTY COUNCIL
Highways & Transport

Project No.

PC1319

Contract Sheet No.

PC1319-03

Classification

DRAFT

Project No.

PC1319

Contract Sheet No.

PC1319-03

Classification

DRAFT

A1