


100
0 10
Millimetres

DO NOT SCALE

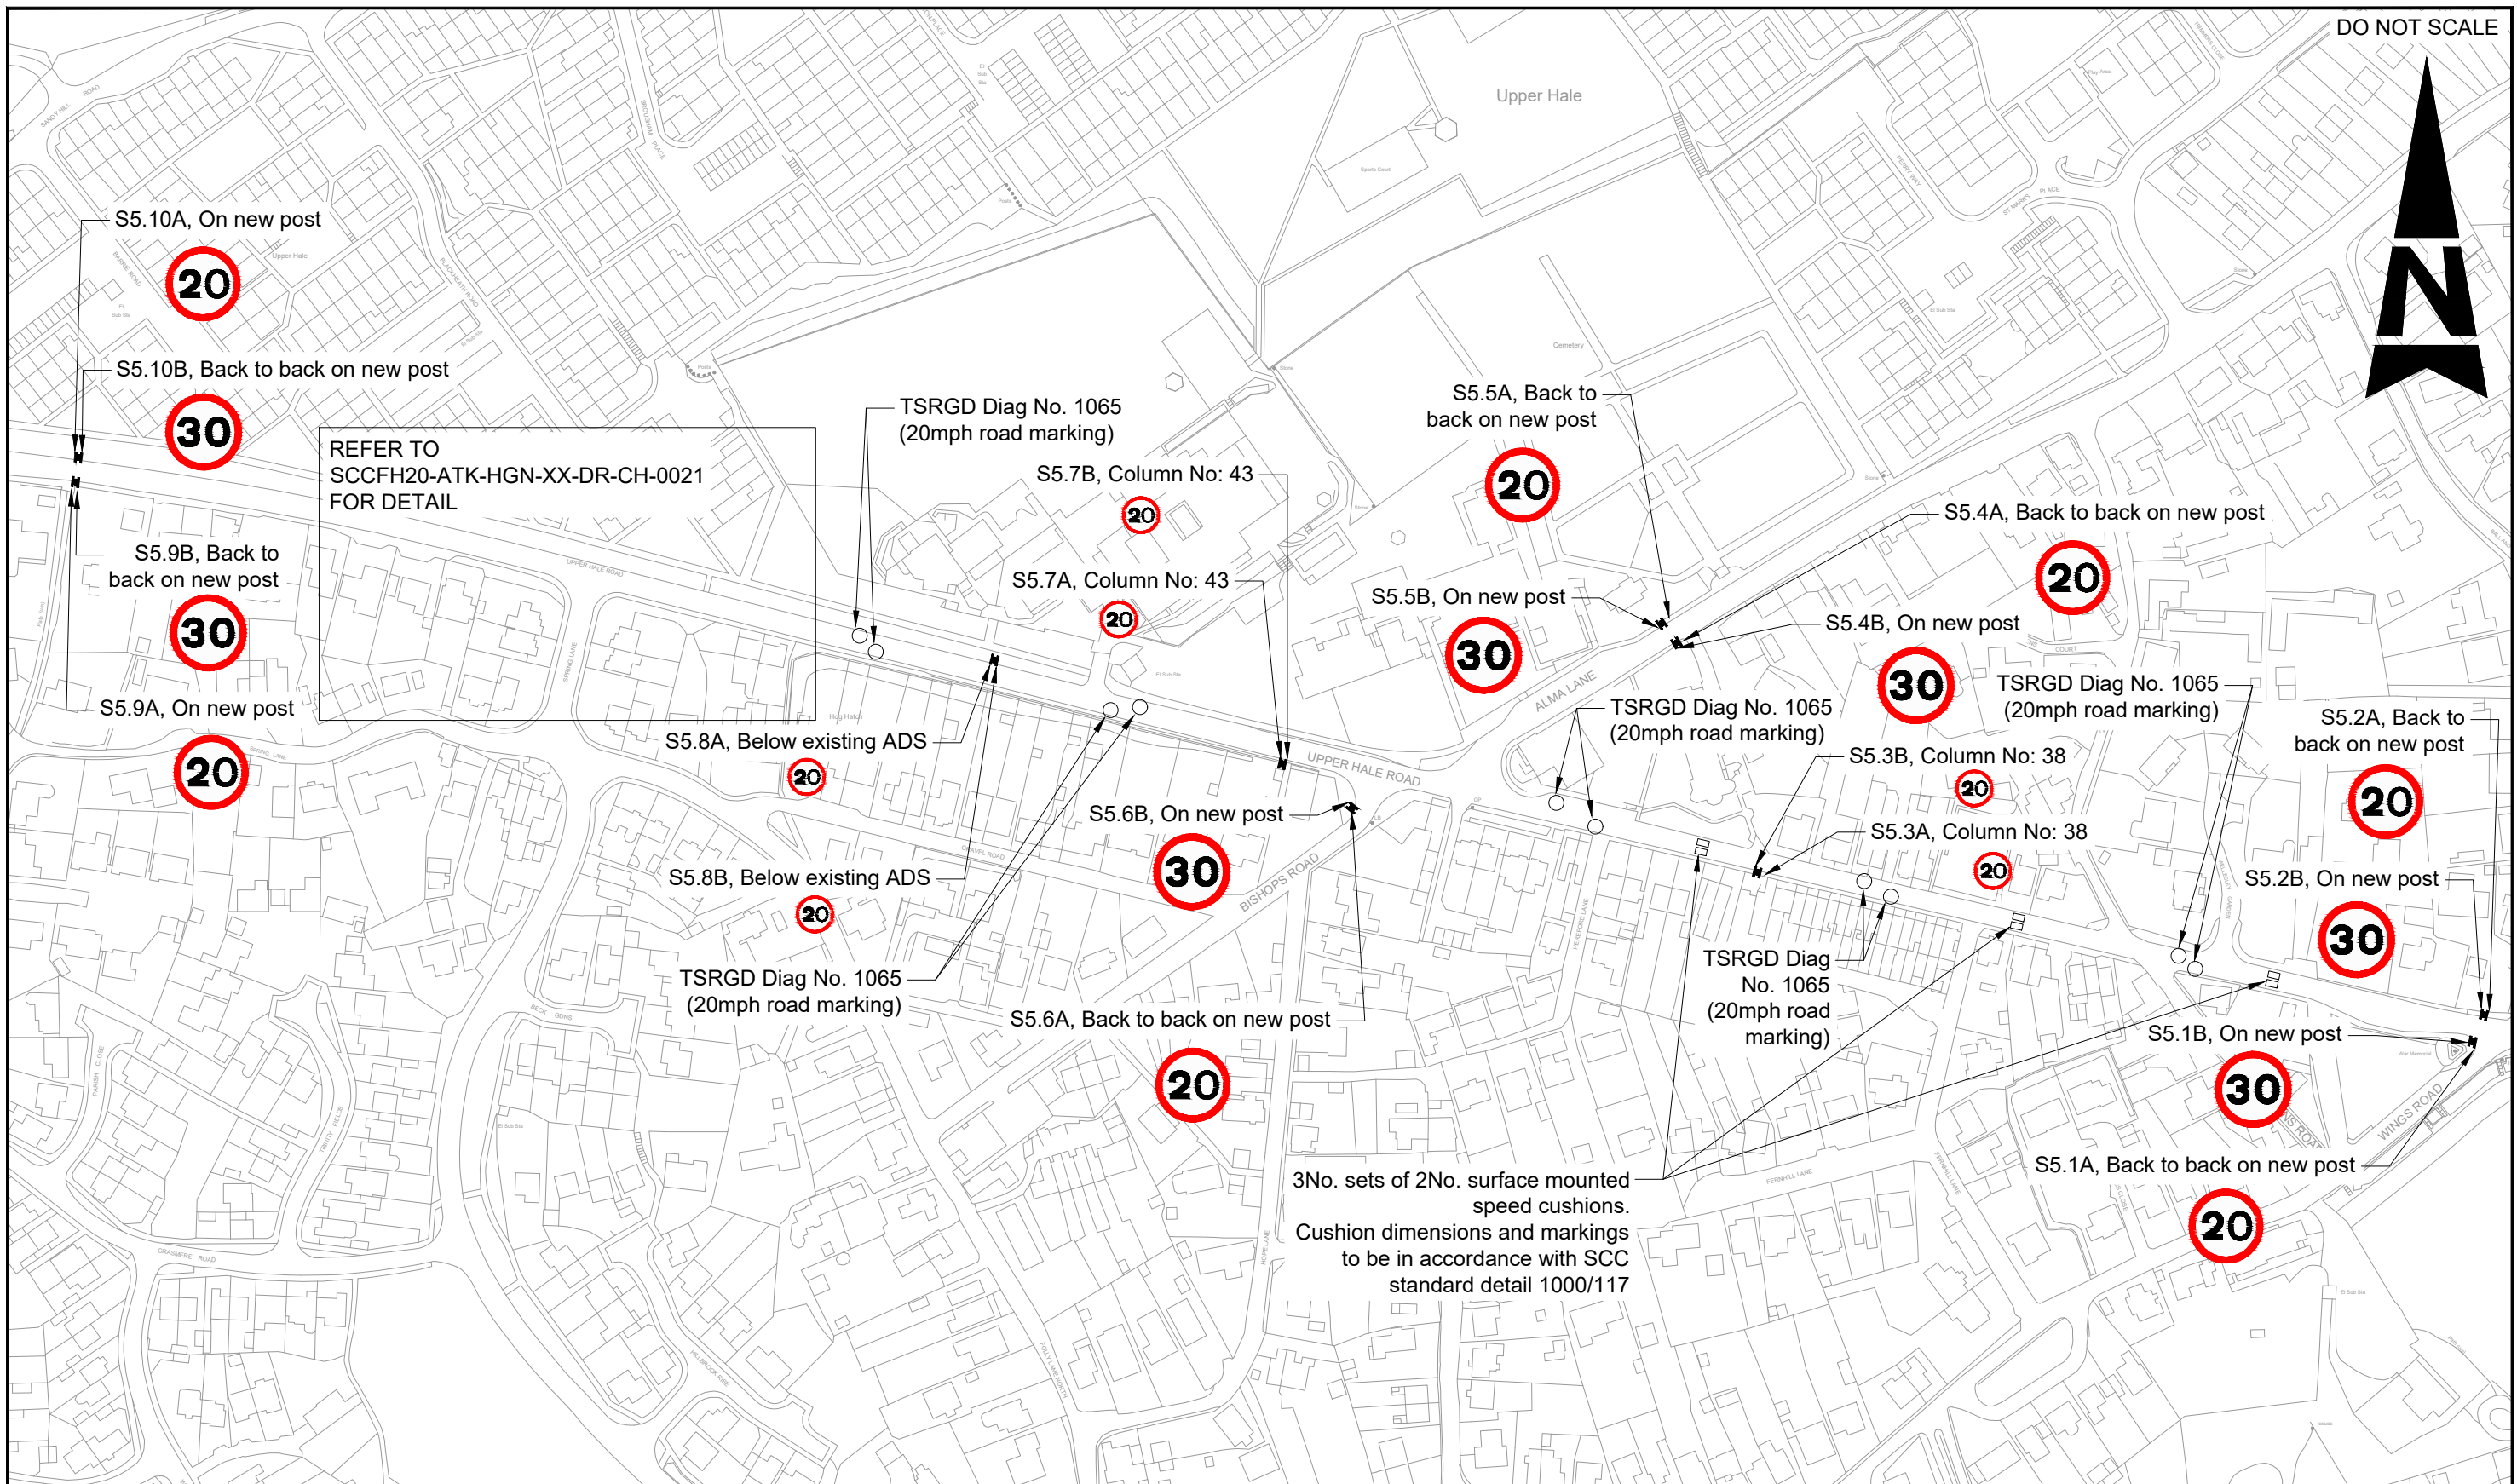

<p>SAFETY, HEALTH AND ENVIRONMENTAL INFORMATION</p> <p>In addition to the hazards/risks normally associated with the types of work detailed on this drawing, note the following:</p> <p>CONSTRUCTION NONE</p> <p>MAINTENANCE/CLEANING NONE</p> <p>DECOMMISSIONING/DEMOLITION NONE</p> <p>It is assumed that all works will be carried out by a competent contractor working, where appropriate, to an approved method statement</p>	<p>FOR REVIEW AND COMMENT</p> <p>ATKINS</p> <p>Woodcote Grove Ashley Road Epsom Surrey KT18 5BW</p> <p>Tel: +44 (0)1372 726140 Fax: +44 (0)1372 740055 www.atkinsglobal.com</p> <p>Copyright © Atkins Limited (2021)</p>			<p>Stability S3</p> <p>Project Title FARNHAM SHORT-TERM INTERVENTIONS: 20mph SPEED LIMITS</p> <p>Drawing Title UPPER HALE ROAD OVERVIEW</p>		
	<p>Scale 1:1000</p> <p>Original Size A3</p>		<p>Designed PM</p> <p>Date 28/07/21</p>	<p>Drawn CM</p> <p>Date 13/08/21</p>	<p>Checked EC</p> <p>Date 13/08/21</p>	<p>Authorised TG</p> <p>Date 31/08/21</p>
	<p>P2.1 13/08/21 CHANGES MADE TO LAYOUT CM PM TG</p> <p>P1.1 28/07/21 DRAWING CREATED CM SD CG</p>	<p>Rev. Date Description By Chk'd App'd</p>	<p>Client SURREY COUNTY COUNCIL Surrey Highways & Transport for Surrey</p>		<p>Drawing Number SCCFH20 - ATK - HGN - XX - DR - CH - 0020</p> <p>Project Ref. No. 5206378</p> <p>Revision P2</p>	
	<p>Location Type Role Number</p>					