


Location Plan - Proposed Lidl Store, Upper High Street, Epsom

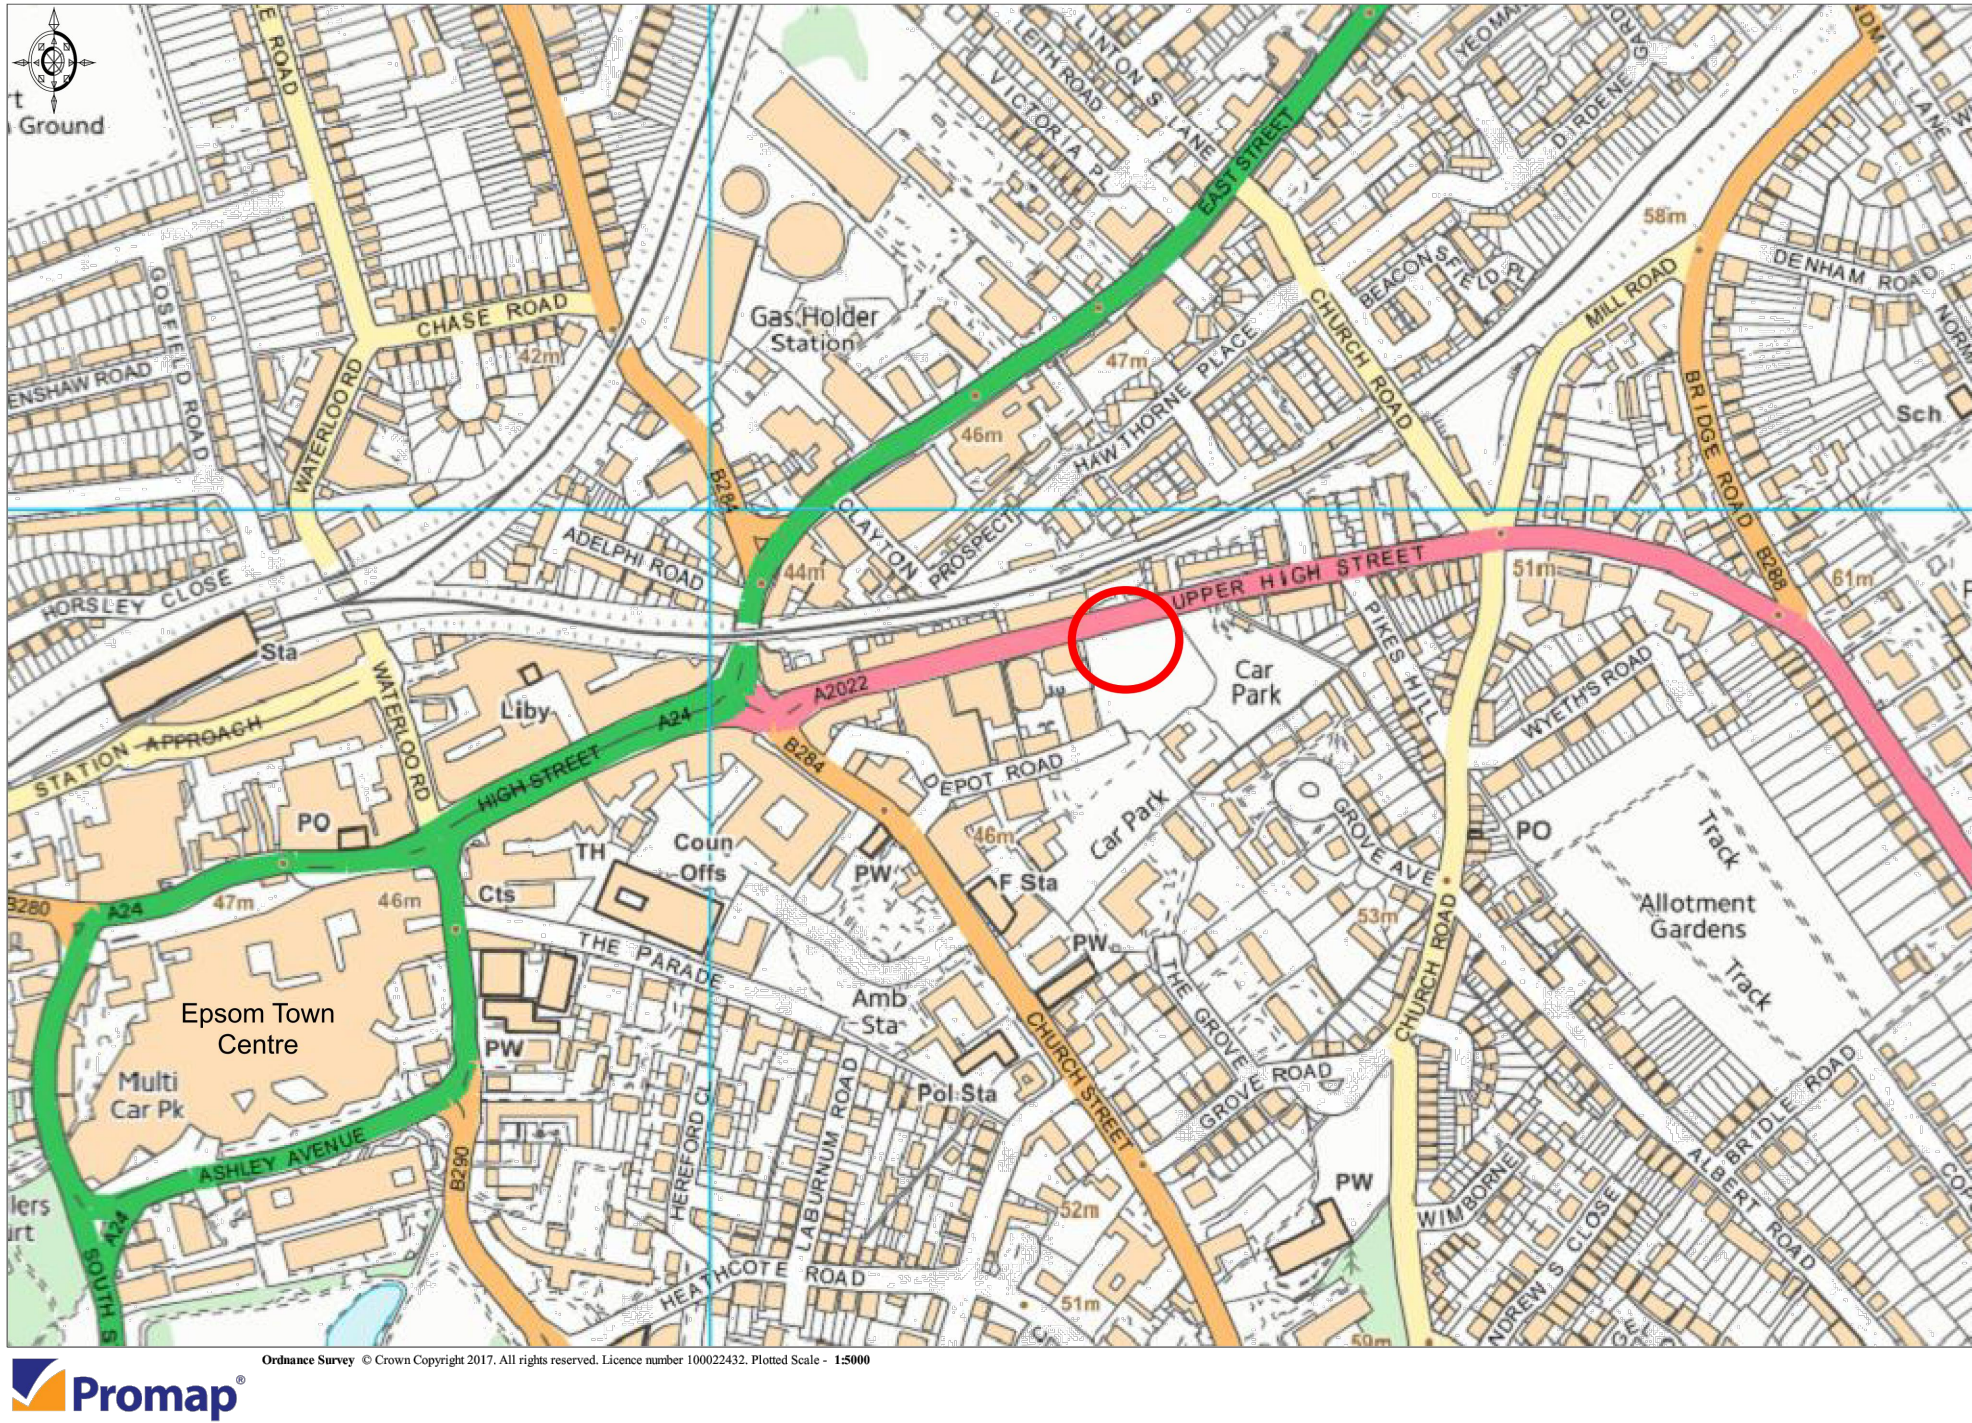

Legend:

- Existing on-street parking bays to remain
- Existing bus stop cage to be removed and new double yellow lines to be provided
- Existing on-street parking bays to be removed and new double yellow lines to be provided
- New double yellow lines to be provided
- Existing double yellow lines to be removed
- New bus cage to be provided
- Development site

Revision Notes:

Drm Chk App Date



84 North Street
Guildford
Surrey
GU1 4AU
T: 01483 531 300

Golden Cross House
8 Duncannon Street
London
WC2N 4JF
T: 020 7031 8141

www.motion.co.uk

Client:
Lidl UK GmbH

Project:
Lidl, Upper High Street, Epsom

Title:
TRO Plan

Scale: 1:200 Size: A1 Date: 2020-02-28

Drawn:JS Chk'd:JS Appr'd:RB

Drawing:
17115-001-TRO

Revision:
E