


**KEY:**  
 EXISTING SPEED LIMIT TO BE REDUCED FROM 30mph TO 20mph

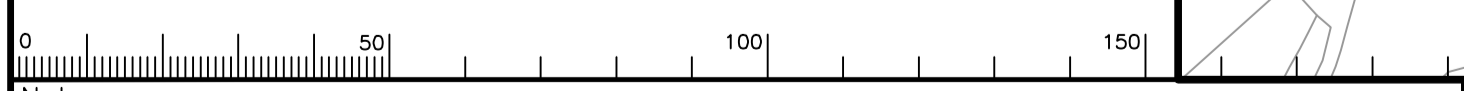


Notes

Rev.	Description	Drwn	Sig.	Date	Chkd	Sig.	Date	Appr	Sig.	Date

Rev.	Description	Drwn	Sig.	Date	Chkd	Sig.	Date	Appr	Sig.	Date


North Point

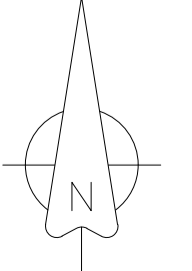

Based upon the Ordnance Survey mapping with the permission of the Controller of Her Majesty's Stationery Office. © Crown copyright. Unauthorised reproduction infringes Crown copyright and may lead to prosecution or civil proceedings. Surrey County Council LA 076872, 2002.

Drawn by	TC	Sig.	TC	Date	MAY 24
Checked by originator	Sig.			Date	
Approved by	Sig.			Date	

Project  
**CHIPSTEAD 20mph SPEED LIMIT**  
 Drawing  
**20mph SPEED LIMIT TRO PLAN**



Project No.  
**PC1394**  
 Contract Sheet No.  
 Drawing No.  
**PC1394-03**  
 Classification  
**TRO**