



2No. PREVIOUSLY SET ASIDE ILLUMINATED POSTS AND 'ONE-WAY' TRAFFIC SIGNS TO DIAG.652 TO BE INSTALLED IN APPROXIMATE LOCATIONS SHOWN.

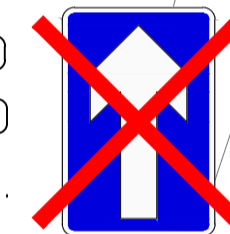

2No. EXISTING ILLUMINATED POSTS AND 'ONE-WAY' TRAFFIC SIGNS TO DIAG.652 TO BE REMOVED AND SET ASIDE FOR RE-USE.

PROPOSED AREA OF ONE-WAY TRAFFIC TO BECOME AREA OF TWO-WAY TRAFFIC.

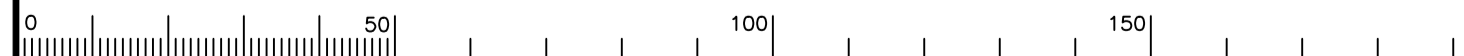

Notes

Rev.	Description	Drwn	Sig.	Date	Chkd	Sig.	Date	Appr	Sig.	Date

Rev.	Description	Drwn	Sig.	Date	Chkd	Sig.	Date	Appr	Sig.	Date

North Point

Based upon the Ordnance Survey mapping with the permission of the Controller of Her Majesty's Stationery Office © Crown copyright. Unauthorised reproduction infringes Crown copyright and may lead to prosecution or civil proceedings.
Surrey County Council LA 076872 2002.

Drawn by	Sig.	Date
CHB	CHB	FEB 20
Checked by	Sig.	Date
Approved by	Sig.	Date

Project

WALTON LANE, SHEPPERTON.

REVISIED ONE-WAY SYSTEM.
PERMANENT TRAFFIC ORDER

SHEET 1 OF 1

Project No. PC0988

Contract Sheet No. PC0988_02

Rev. -

Classification PRESENTATION