


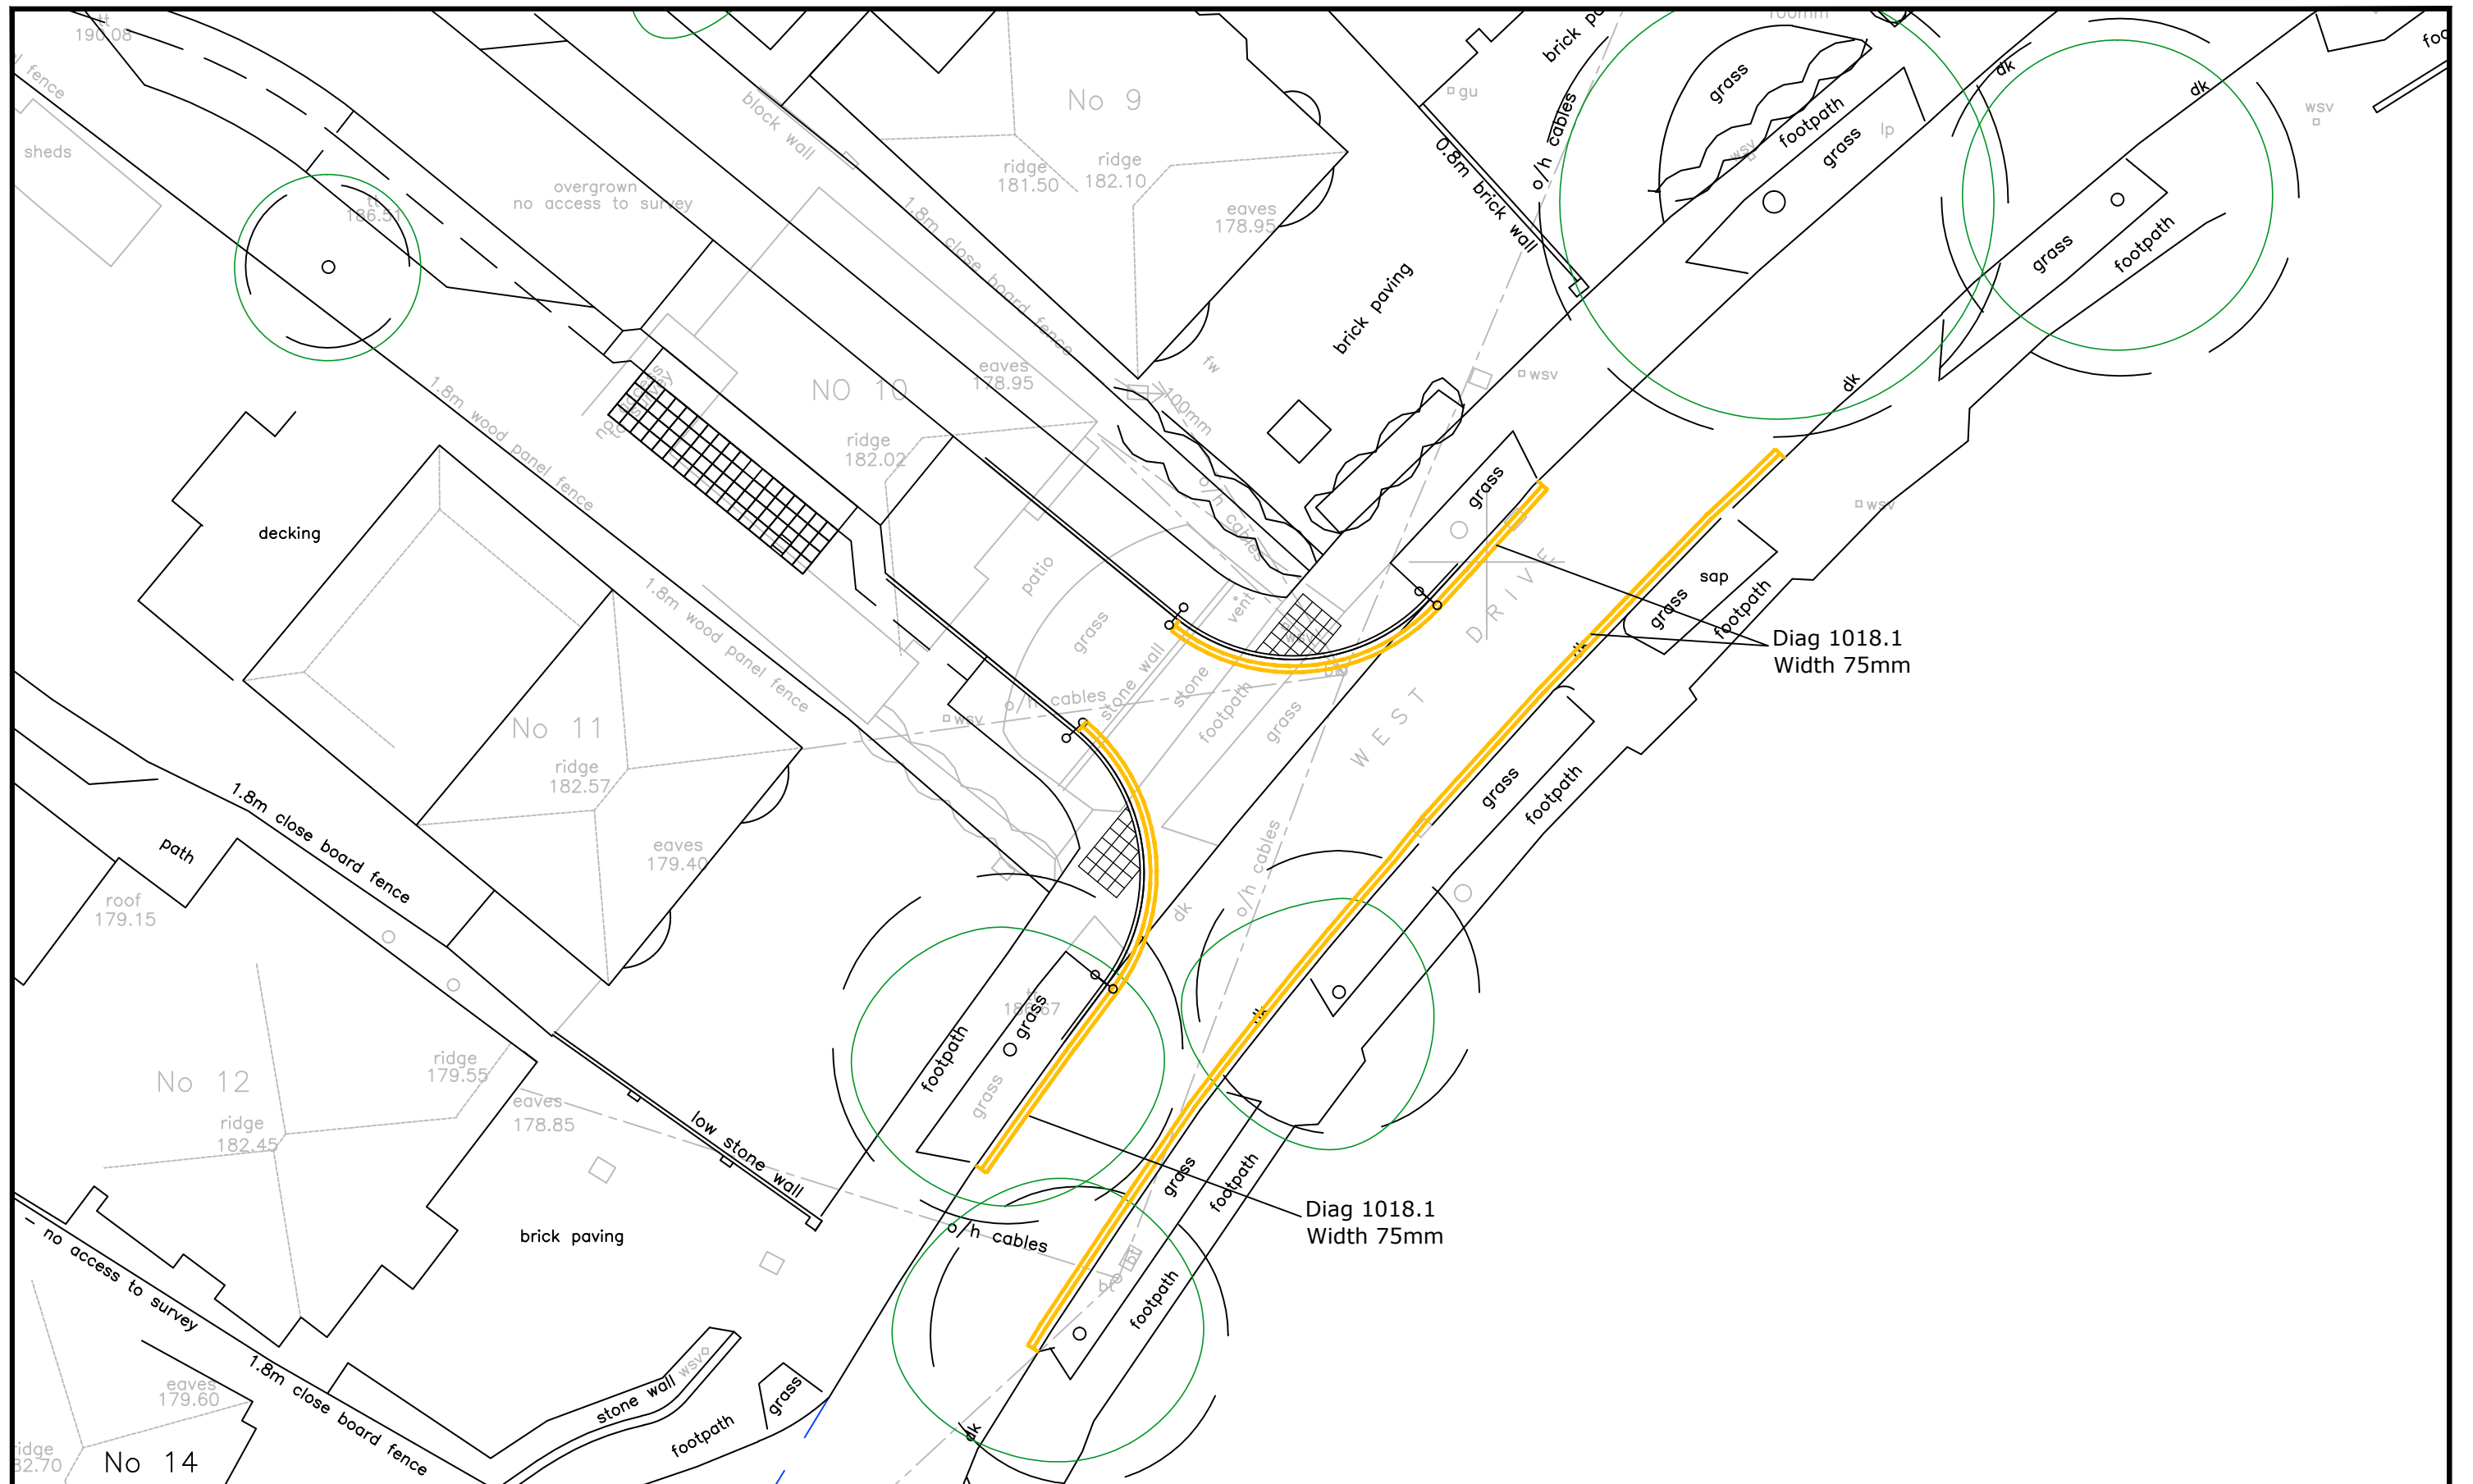

Devine
Homes

West Drive
Tadworth

Section 278
Road Markings

SCALE 1:200

DRAWN BY RS

PRJ No. 201341

DWG No. 201341/S278/800/01 Rev A

LANMOR Consulting
Civil Engineers & Transport Planning

Thorogood House, 34 Tolworth Close, Surbiton, Surrey, KT6 7EW
Telephone: 0208 339 7899 Fax: 0208 339 7898
E-mail: info@lanmor.co.uk
www.lanmor.co.uk