



ROAD HUMPS LAYOUT

SCALE 1:300

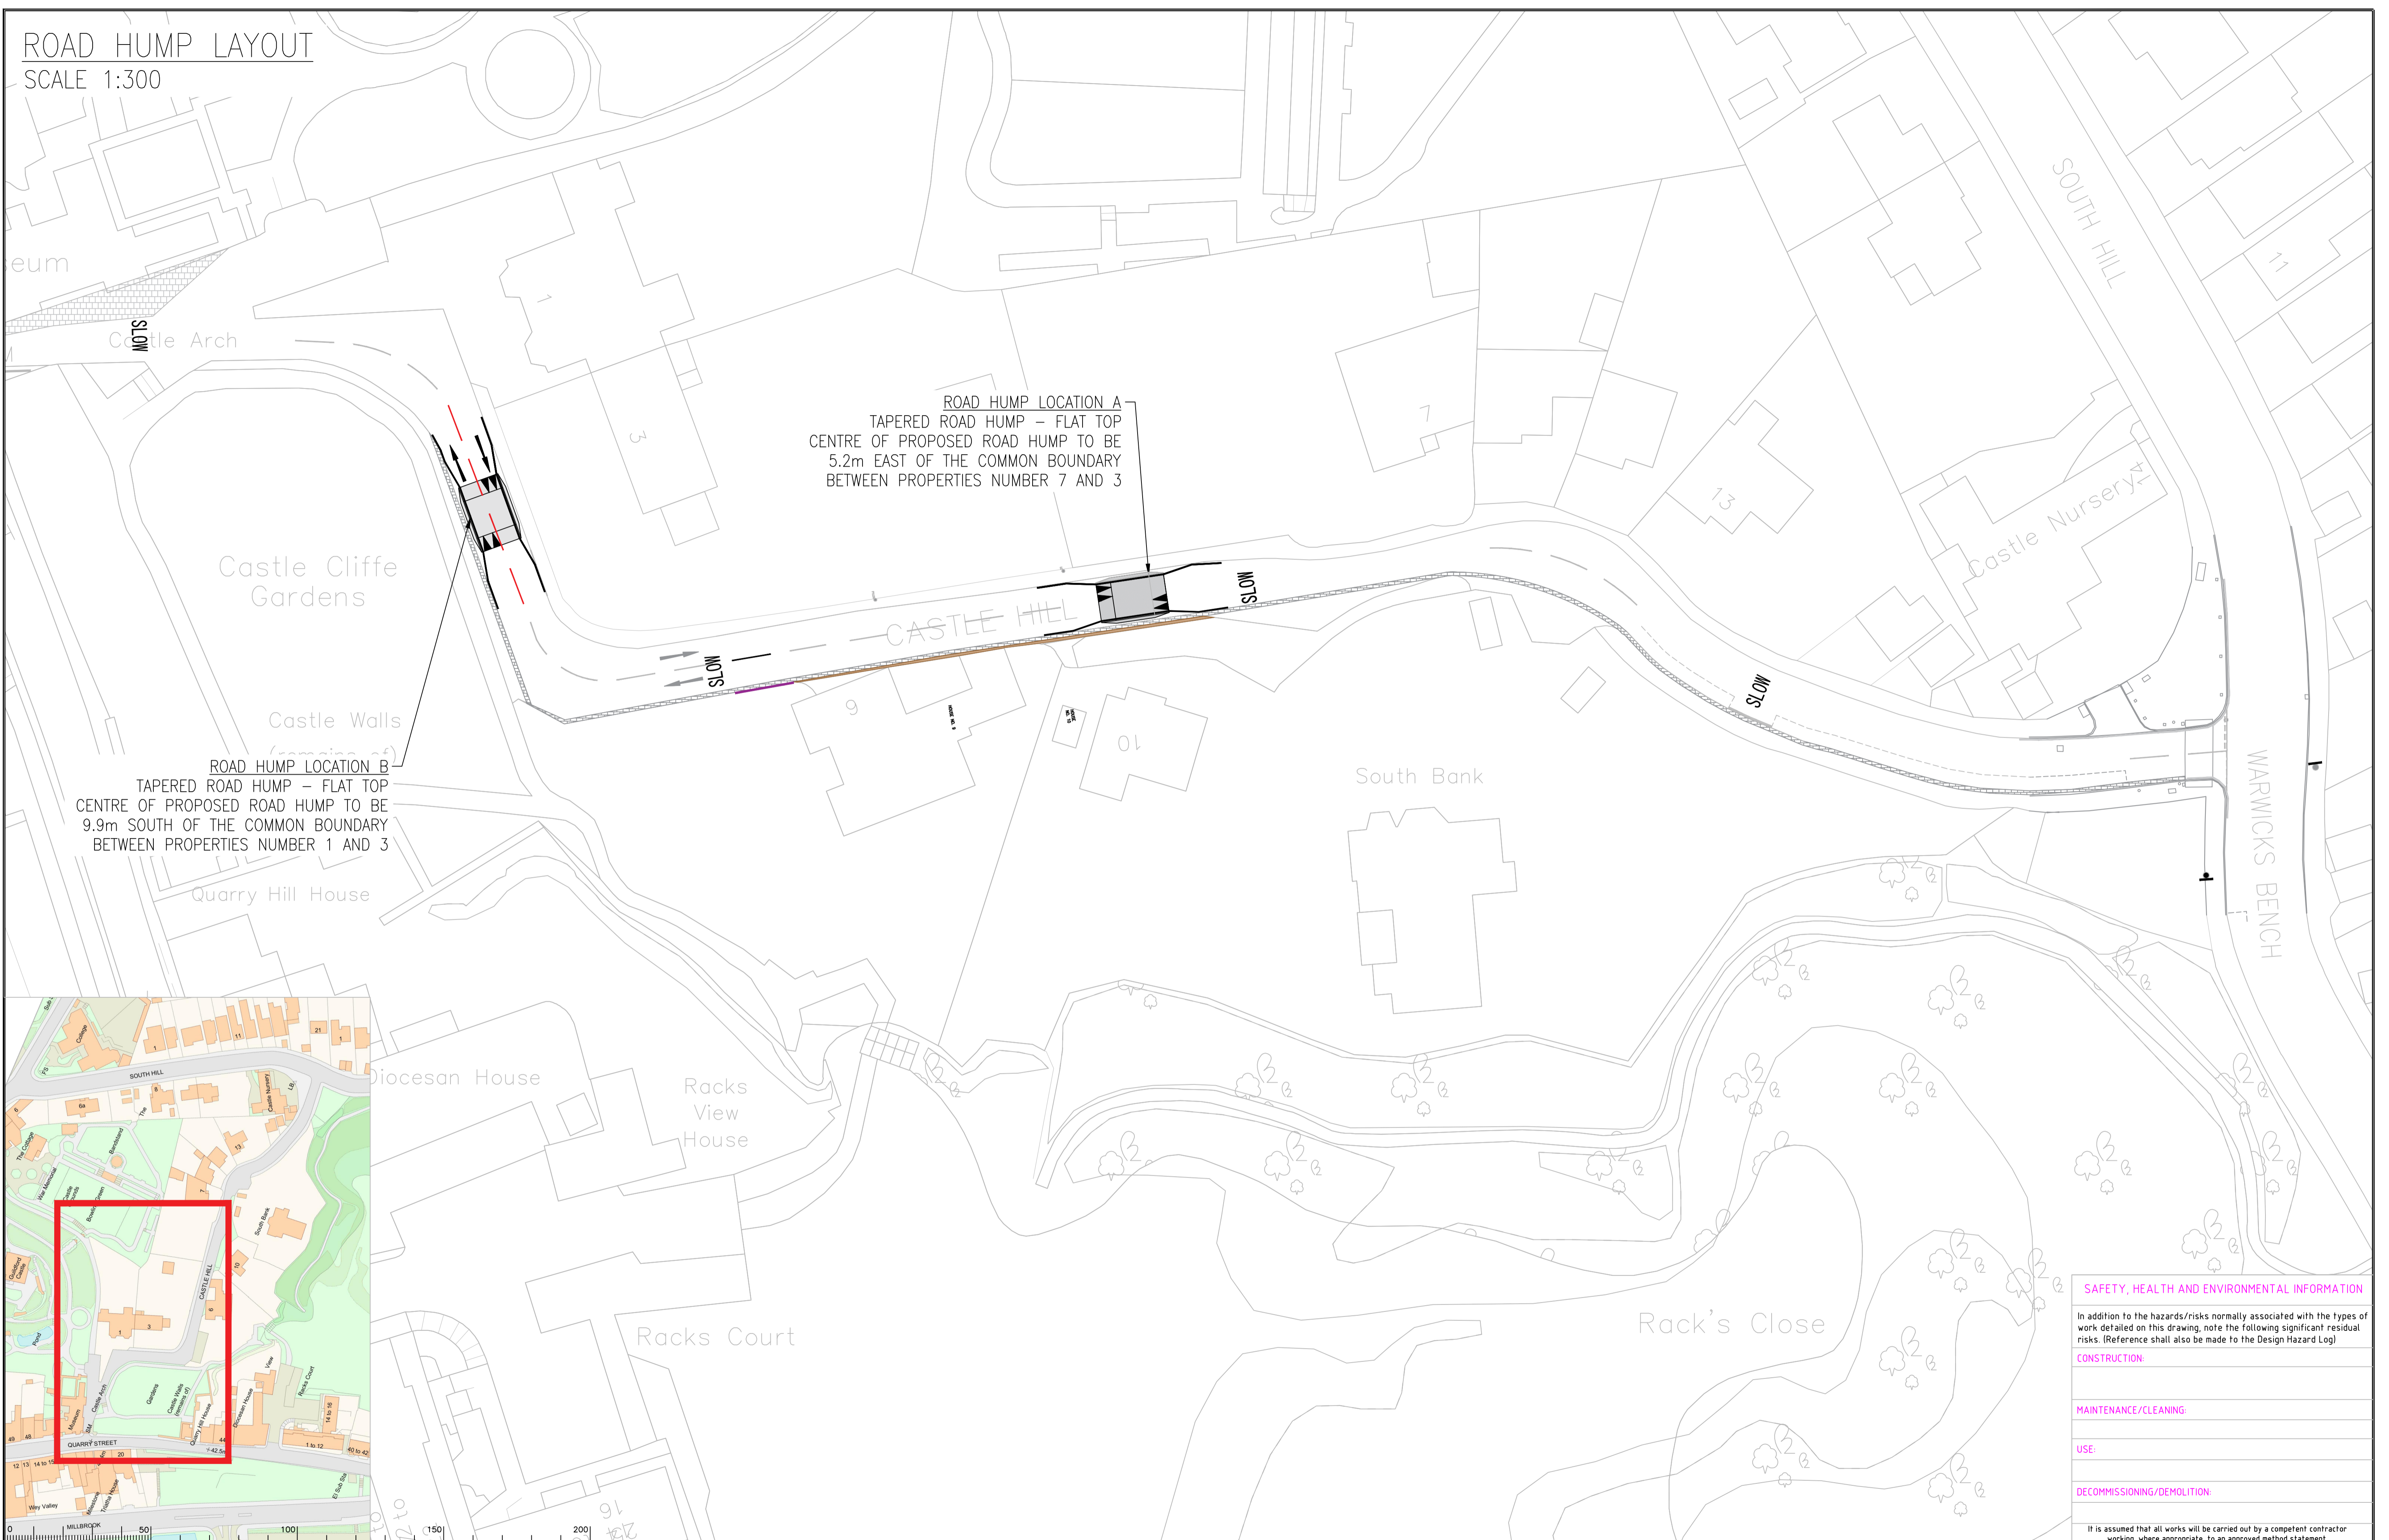

ROAD HUMPS LOCATION A
TAPERED ROAD HUMPS - FLAT TOP
CENTRE OF PROPOSED ROAD HUMPS TO BE
5.2m EAST OF THE COMMON BOUNDARY
BETWEEN PROPERTIES NUMBER 7 AND 3

ROAD HUMPS LOCATION B
TAPERED ROAD HUMPS - FLAT TOP
CENTRE OF PROPOSED ROAD HUMPS TO BE
9.9m SOUTH OF THE COMMON BOUNDARY
BETWEEN PROPERTIES NUMBER 1 AND 3

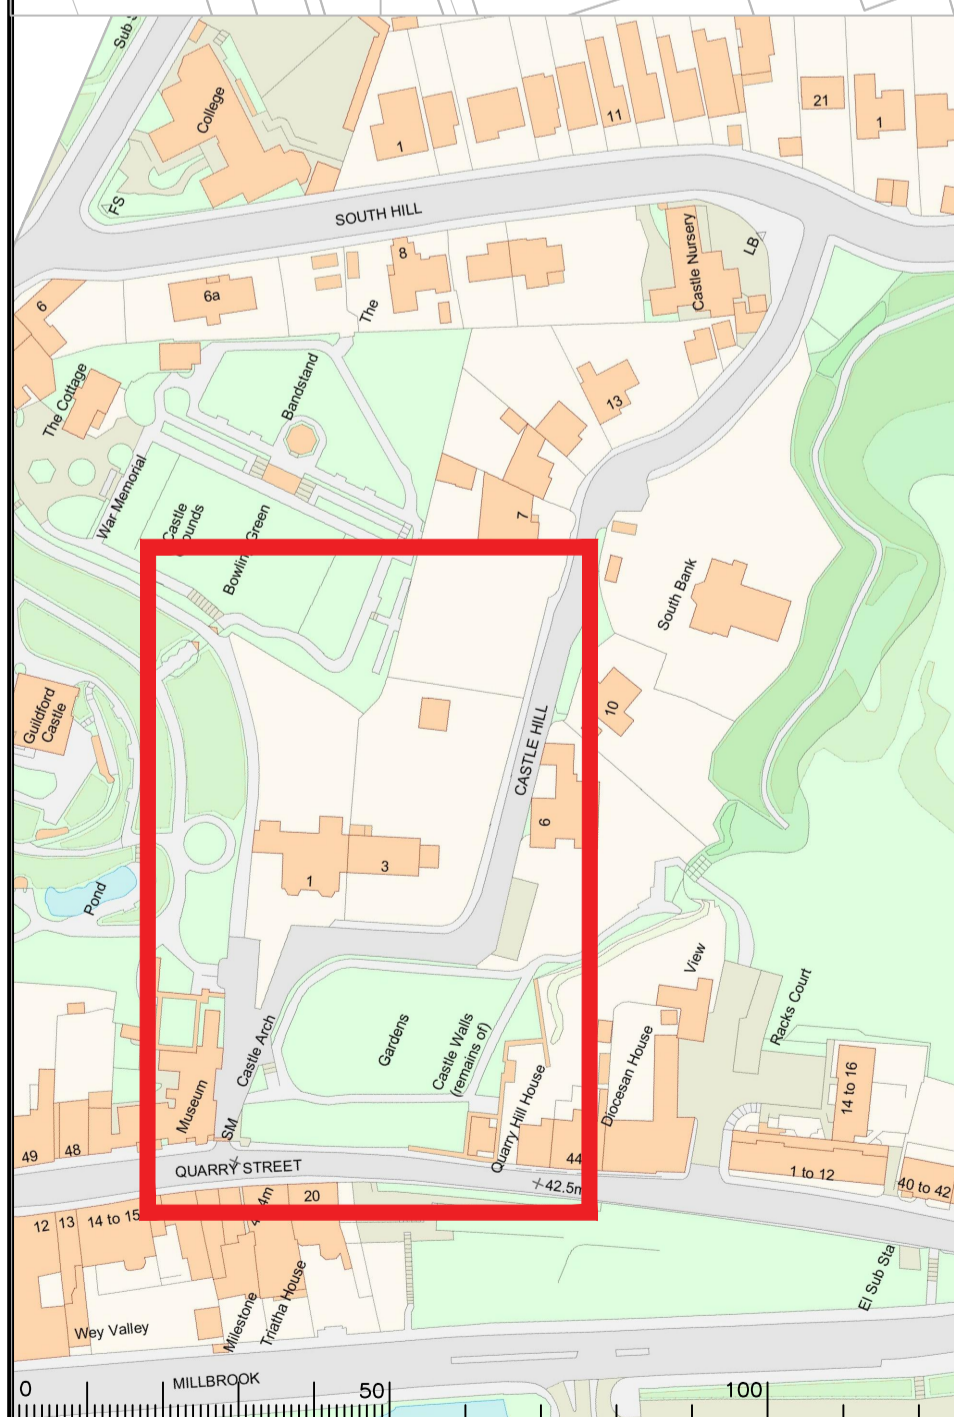

SAFETY, HEALTH AND ENVIRONMENTAL INFORMATION	
In addition to the hazards/risks normally associated with the types of work detailed on this drawing, note the following significant residual risks. (Reference shall also be made to the Design Hazard Log)	
CONSTRUCTION:	
MAINTENANCE/CLEANING:	
USE:	
DECOMMISSIONING/DEMOLITION:	
It is assumed that all works will be carried out by a competent contractor working where appropriate, to an approved method statement.	

Notes

Rev.	Description	Drwn	Sig.	Date	Chkd	Sig.	Date	Appr	Sig.	Date
A	ROAD HUMPS ARRANGEMENT AMENDED	KR	KR	2/11/21	ML	ML	2/11/21	ML	ML	2/11/21

Rev.	Description	Drwn	Sig.	Date	Chkd	Sig.	Date	Appr	Sig.	Date
A	ROAD HUMPS ARRANGEMENT AMENDED	KR	KR	2/11/21	ML	ML	2/11/21	ML	ML	2/11/21

North Point		
Drawn by	KR	KR
Checked by originator	AP	AP
Approved by	AP	AP

Project: CASTLE HILL, GUILDFORD TRO PLAN

Drawing: TRAFFIC CALMING PROPOSALS TAPERED ROAD HUMPS - FLAT TOP

File Name: \\surreycc.local\deptwide\EA\IPC all\Resource Pool\Projects\SW Guildford\PC1113 Castle Hill - Guildford\6. Drawings\Current\PC1113 - Castle Hill, Guildford\TRAFFIC CALMING Humps.dwg

Project No. PC1113

Contract Sheet No. 003

Rev. A

Classification PRESENTATION

SURREY COUNTY COUNCIL

SHEET 1 OF 1