



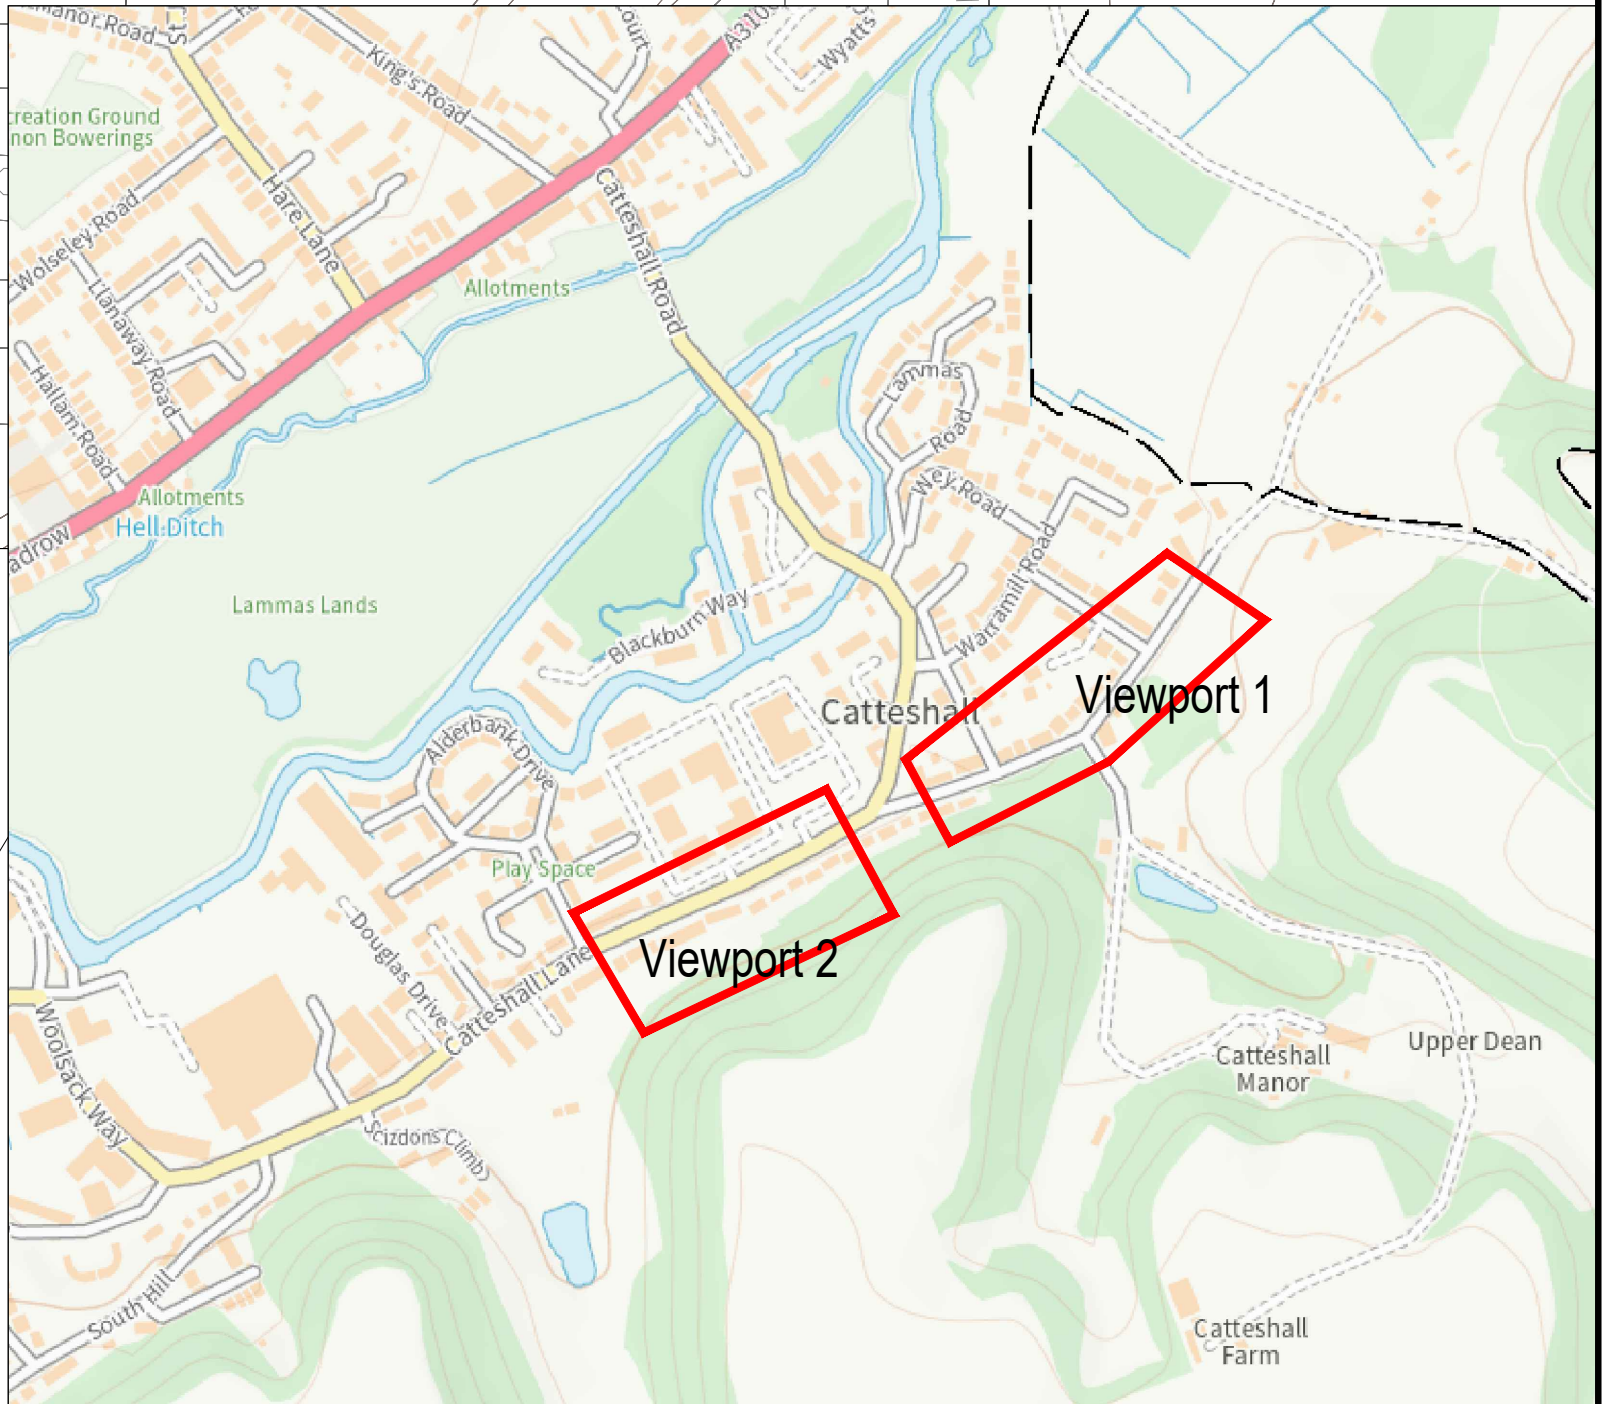

Notes	<table><tr><th>Rev.</th><th>Description</th><th>Drwn</th><th>Sig.</th><th>Date</th><th>Chkd</th><th>Sig.</th><th>Date</th><th>Appr</th><th>Sig.</th><th>Date</th></tr><tr><td>A</td><td>Changes to drawing from Client comments</td><td>DM</td><td>DM</td><td>01.04.2025</td><td>ML</td><td></td><td>02.04.2025</td><td>TV</td><td></td><td>02.04.2025</td></tr><tr><td>A</td><td>Changes to drawing from Stakeholder comments</td><td>DM</td><td>DM</td><td>21.04.2025</td><td>ML</td><td></td><td>21.04.2025</td><td>TV</td><td></td><td>21.04.2025</td></tr><tr><td>C</td><td>Changes to drawing notes on Langham Close and changes to Key</td><td>DM</td><td>DM</td><td>26.06.2025</td><td>ML</td><td></td><td>24.06.2025</td><td>TV</td><td></td><td>24.06.2025</td></tr><tr><td></td><td></td><td></td><td></td><td></td><td></td><td></td><td></td><td></td><td></td><td></td></tr><tr><td></td><td></td><td></td><td></td><td></td><td></td><td></td><td></td><td></td><td></td><td></td></tr><tr><td></td><td></td><td></td><td></td><td></td><td></td><td></td><td></td><td></td><td></td><td></td></tr><tr><td></td><td></td><td></td><td></td><td></td><td></td><td></td><td></td><td></td><td></td><td></td></tr><tr><td></td><td></td><td></td><td></td><td></td><td></td><td></td><td></td><td></td><td></td><td></td></tr><tr><td></td><td></td><td></td><td></td><td></td><td></td><td></td><td></td><td></td><td></td><td></td></tr><tr><td></td><td></td><td></td><td></td><td></td><td></td><td></td><td></td><td></td><td></td><td></td></tr><tr><td></td><td></td><td></td><td></td><td></td><td></td><td></td><td></td><td></td><td></td><td></td></tr><tr><td></td><td></td><td></td><td></td><td></td><td></td>Rev.	Description	Drwn	Sig.	Date	Chkd	Sig.	Date	Appr	Sig.	Date	A	Changes to drawing from Client comments	DM	DM	01.04.2025	ML		02.04.2025	TV		02.04.2025	A	Changes to drawing from Stakeholder comments	DM	DM	21.04.2025	ML		21.04.2025	TV		21.04.2025	C	Changes to drawing notes on Langham Close and changes to Key	DM	DM	26.06.2025	ML		24.06.2025	TV		24.06.2025	North Point	*Based upon the Ordnance Survey mapping with the permission of the Controller of Her Majesty's Stationary Office. © Crown copyright. Unauthorised reproduction infringes Crown copyright and may lead to prosecution or civil proceedings. Surrey County Council LA 076872 2002. <table><tr><td>Drawn by</td><td>Sig.</td><td>Date</td></tr><tr><td>DM</td><td>DM</td><td>March 25</td></tr><tr><td>Checked by originator</td><td>Sig.</td><td>Date</td></tr><tr><td>ML</td><td>ML</td><td>MAY '23</td></tr><tr><td>Approved by</td><td>Sig.</td><td>Date</td></tr><tr><td>TV</td><td>TV</td><td>March 25</td></tr></table>			Drawn by	Sig.	Date	DM	DM	March 25	Checked by originator	Sig.	Date	ML	ML	MAY '23	Approved by	Sig.	Date	TV	TV	March 25	Project	GUILDFORD TO GODALMING GREENWAY WALKING AND CYCLING IMPROVEMENTS			 SURREY COUNTY COUNCIL Surrey Without Borders Transport for Surrey	Project No. PC1064	
	Rev.	Description	Drwn	Sig.	Date	Chkd	Sig.	Date	Appr	Sig.	Date	
	A	Changes to drawing from Client comments	DM	DM	01.04.2025	ML		02.04.2025	TV		02.04.2025	
	A	Changes to drawing from Stakeholder comments	DM	DM	21.04.2025	ML		21.04.2025	TV		21.04.2025	
	C	Changes to drawing notes on Langham Close and changes to Key	DM	DM	26.06.2025	ML		24.06.2025	TV		24.06.2025	
Drawn by	Sig.	Date	
DM	DM	March 25	
Checked by originator	Sig.	Date	
ML	ML	MAY '23	
Approved by	Sig.	Date	
TV	TV	March 25	
Drawing	CATTESHALL ROAD AND CATTESHALL LANE GENERAL ARRANGEMENT			Contract Sheet No. Sheet 2	Rev. C	
					Drawing No. PC1064-C-21-0100-02	
					Classification CONSULTATION	
					SHEET 2 OF 3	

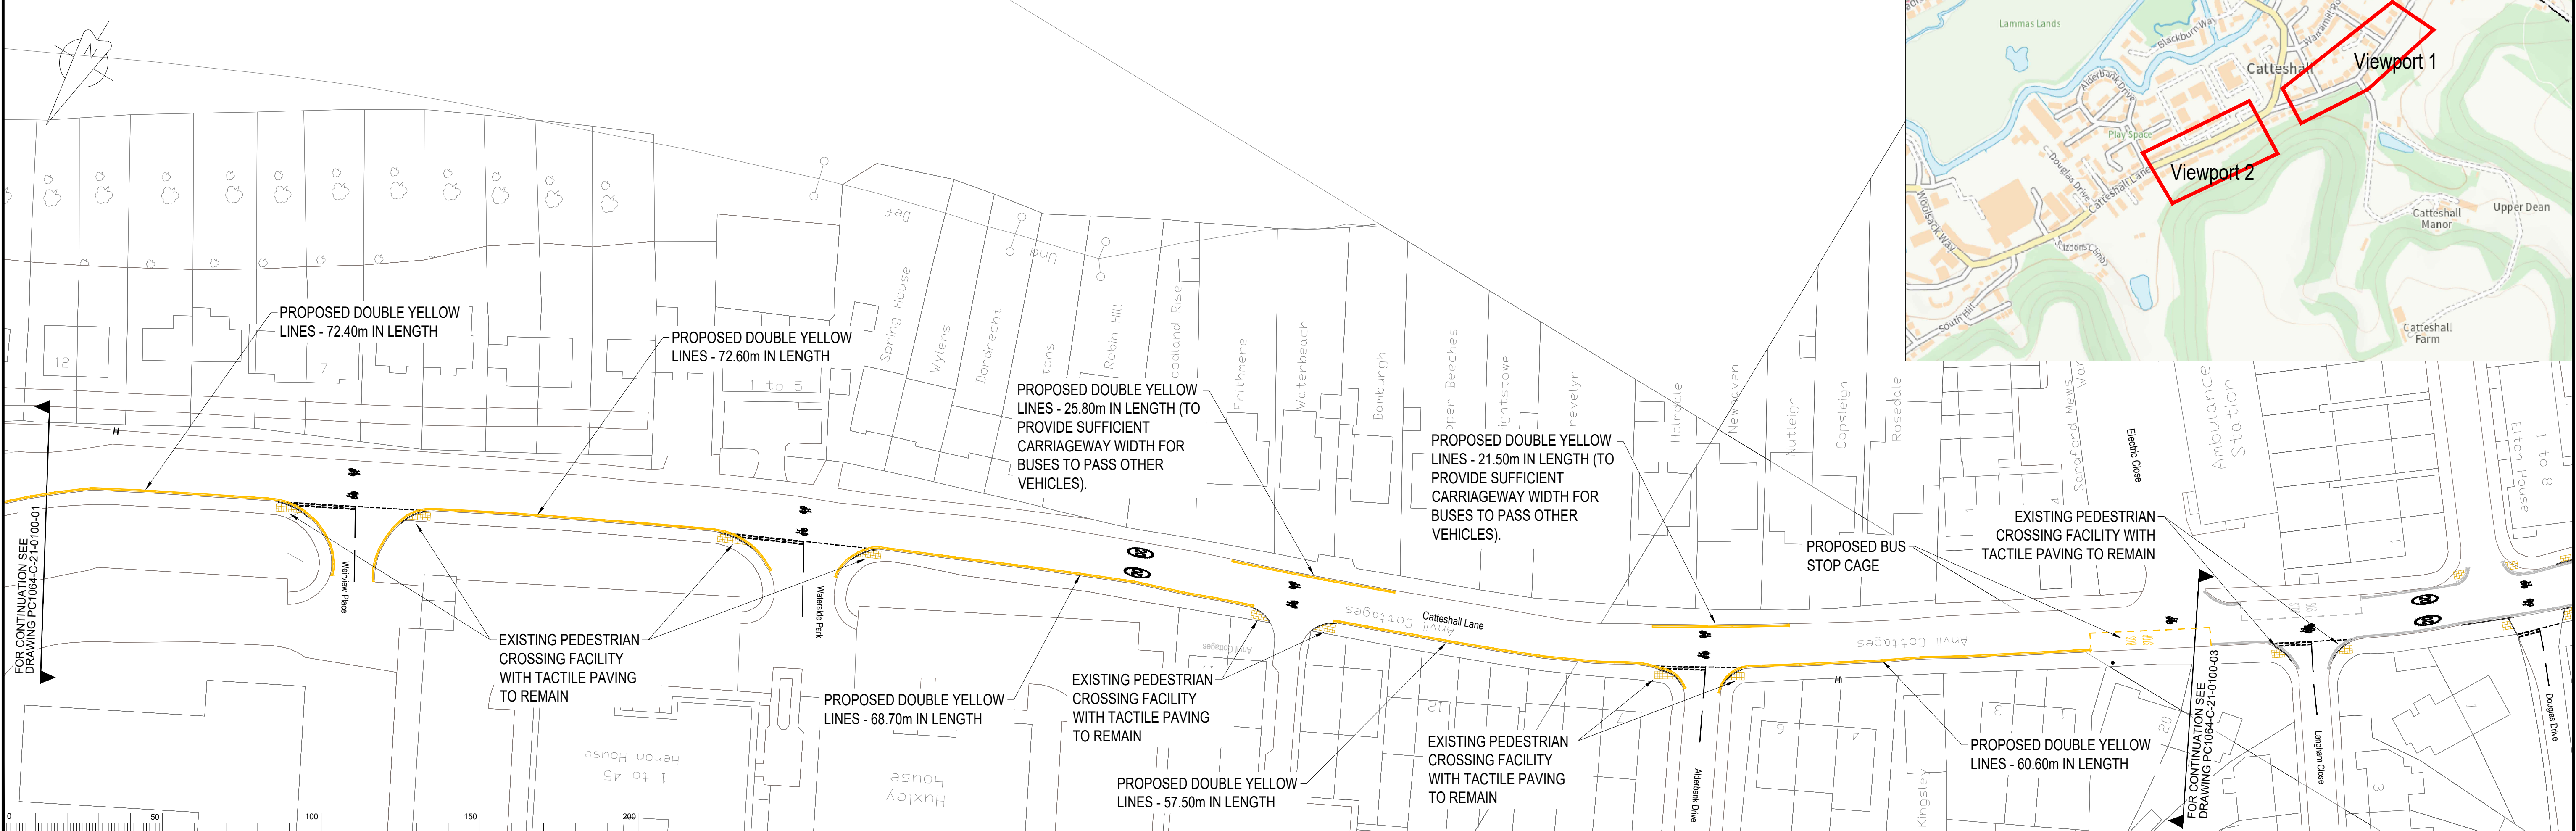