



TRAFFIC CALMING SCHEDULE											
ROAD TABLE LOCATION	EXISTING CARRIAGEWAY WIDTH (m)	ROAD TABLE (FLAT SECTION)			GAP(S) DIMENSIONS		MAIN RAMP		SIDE RAMP		SURFACE MATERIAL
		LENGTH (m)	WIDTH (m)	HEIGHT (mm)	CENTRE (m)	SIDES (m)	SLOPE (1 in -)	LENGTH (m)	SLOPE (1 in -)	RAMP (m)	
A	9.7	7.5	8.85	75	N/A	0.2	15	1.125	3	0.225	HRA 30/14 F SURF 40/60 DES TO CL 911 14/20 PC CHIPPINGS TO CL 915
B	7.5	7.5	6.65	75	N/A	0.2	15	1.125	3	0.225	-

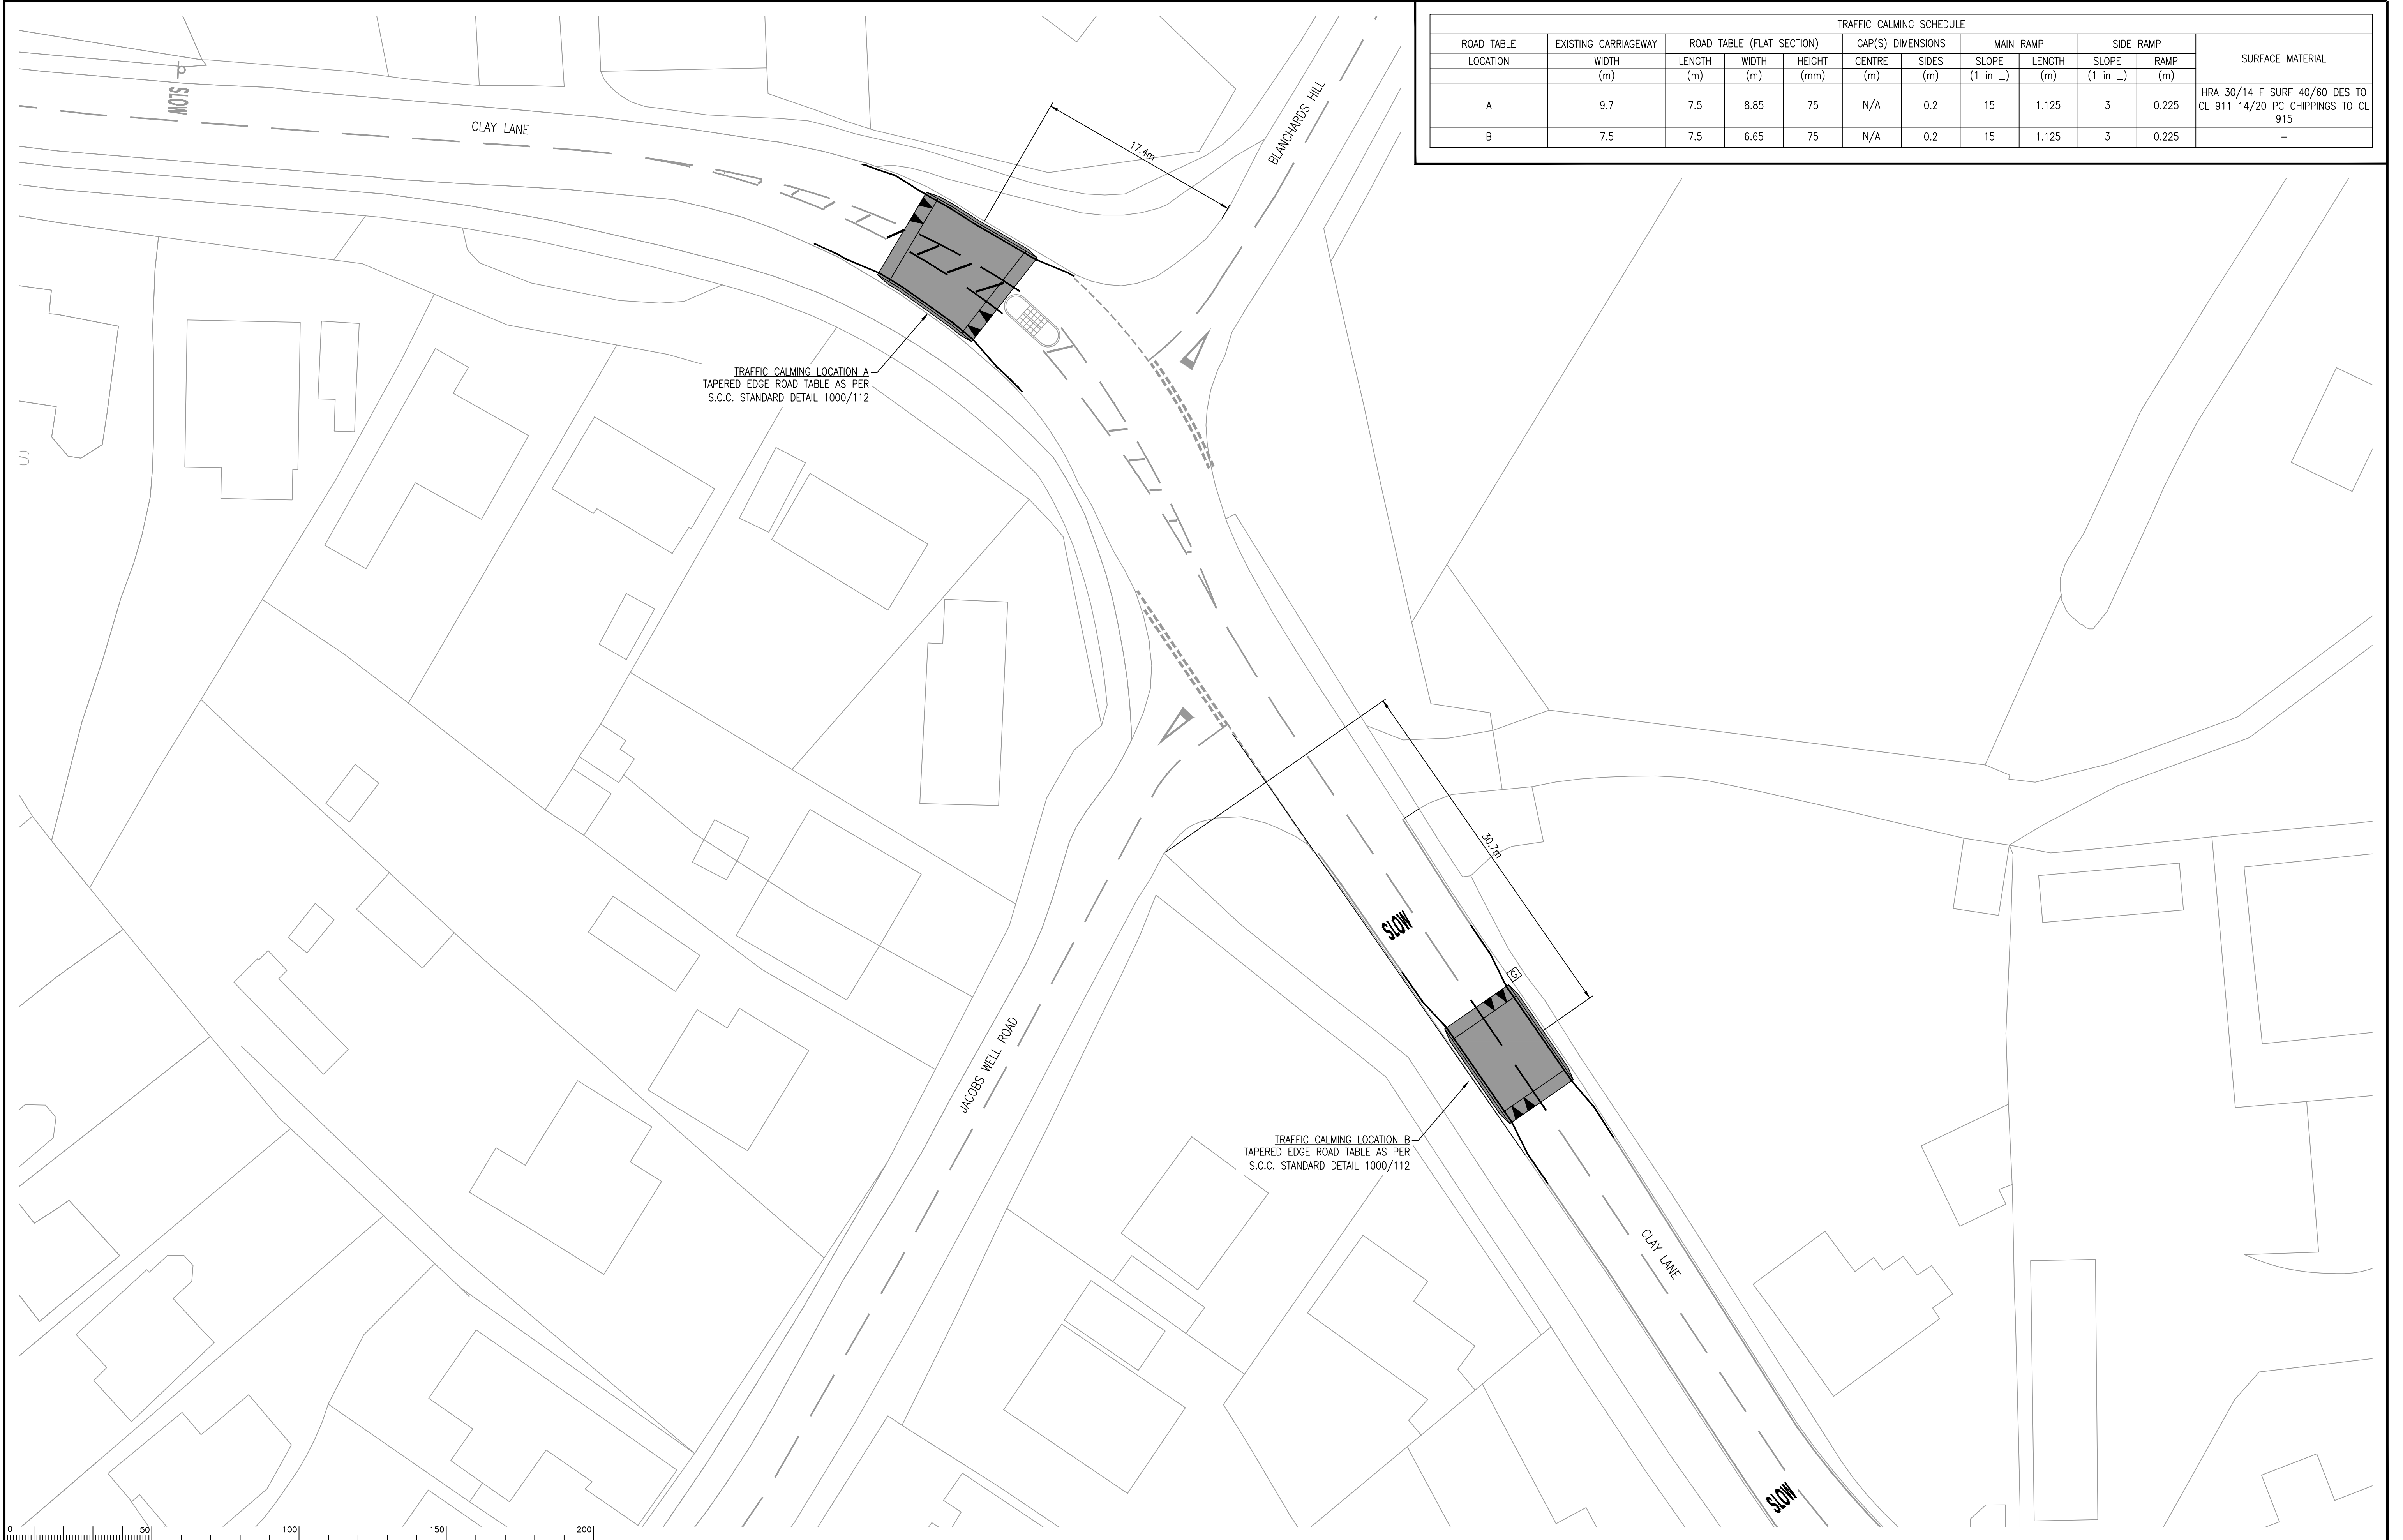

TRAFFIC CALMING LOCATION A  
TAPERED EDGE ROAD TABLE AS PER  
S.C.C. STANDARD DETAIL 1000/112

TRAFFIC CALMING LOCATION B  
TAPERED EDGE ROAD TABLE AS PER  
S.C.C. STANDARD DETAIL 1000/112

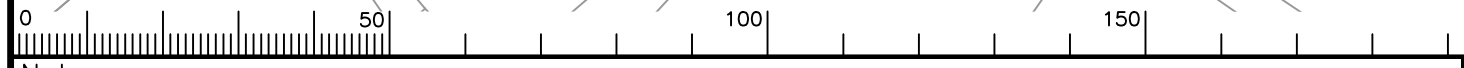

Rev.	Description	Drwn	Sig.	Date	Chkd	Sig.	Date	Appr	Sig.	Date

North Point		<small>*Based upon the Ordnance Survey mapping with the permission of the Controller of Her Majesty's Stationery Office. © Crown copyright. Unauthorised reproduction infringes Crown copyright and may lead to prosecution or civil proceedings. Surrey County Council LA 076872 2002.</small>		
Drawn by		TC	Date	APRIL 21
Checked by originator		ML	Date	APRIL 21
Approved by		BA	Date	APRIL 21

Project	CLAY LANE, JACOB'S WELL ROAD TABLES		
Drawing	NOTICE PLAN		

**SURREY COUNTY COUNCIL**  
Surrey's Highway Transport for Surrey

Project No.	PC1112	
Contract Sheet No.	1112-03	
Rev.	B	
Classification	CONSTRUCTION	