
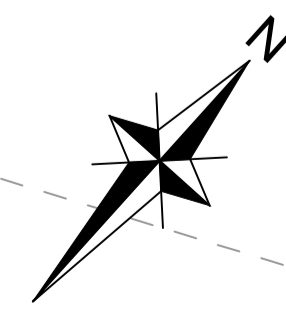


- NOTES**
1. DO NOT SCALE FROM THIS DRAWING. WORK FROM FIGURED DIMENSIONS ONLY.
 2. ALL DIMENSIONS SHOWN IN METRES UNLESS NOTED OTHERWISE.
 3. ALL DIMENSIONS, LEVELS AND SURVEY GRID CO-ORDINATES ARE TO BE CHECKED ONSITE AND THE ENGINEER NOTIFIED IMMEDIATELY OF ANY DISCREPANCIES PRIOR TO THE COMMENCEMENT OF THE WORKS.
 4. DRAWING BASED ON TOPOGRAPHICAL SURVEY COMPLETED BY ENCOMPASS SURVEYS LTD DRAWING ENC020219-6J16-TOPO DATED MARCH 2020.
 5. TREE AND VEGETATION REMOVAL SUBJECT TO ARBORICULTURAL SURVEY.
 6. REFER TO DRAWING 19249-1201 FOR DOUBLE YELLOW LINE RESTRICTION EXTENT AS PART OF PHASE 1.
 7. FOR SITE CLEARANCE REFER TO DRAWING 19249 - 0200
 8. FOR TRAFFIC SIGNALS REFER TO DRAWING 19249 - 1200
 9. FOR CONSTRUCTION DETAILS REFER TO DRAWING 19249 - 620/621
 10. FOR ENGINEERING LAYOUT REFER TO DRAWING 19249 - 600
 11. REFER TO DRAWING C/1680/100 BY CANWELL FOR TRAFFIC SIGNAL INFORMATION
 12. FOR SIGN DETAILS REFER TO DRAWING 19249 - 620

- EXISTING HIGHWAY BOUNDARY
- PROPOSED SITE BOUNDARY
- PROPOSED LINE MARKINGS
- EXISTING LINE MARKINGS

\\odyssey\03\projects\19249 - Cobham Free School\Tech\Acad\Drawings\Detailed Design\19-249-1200 Phase 1 Lines and Signs.dwg

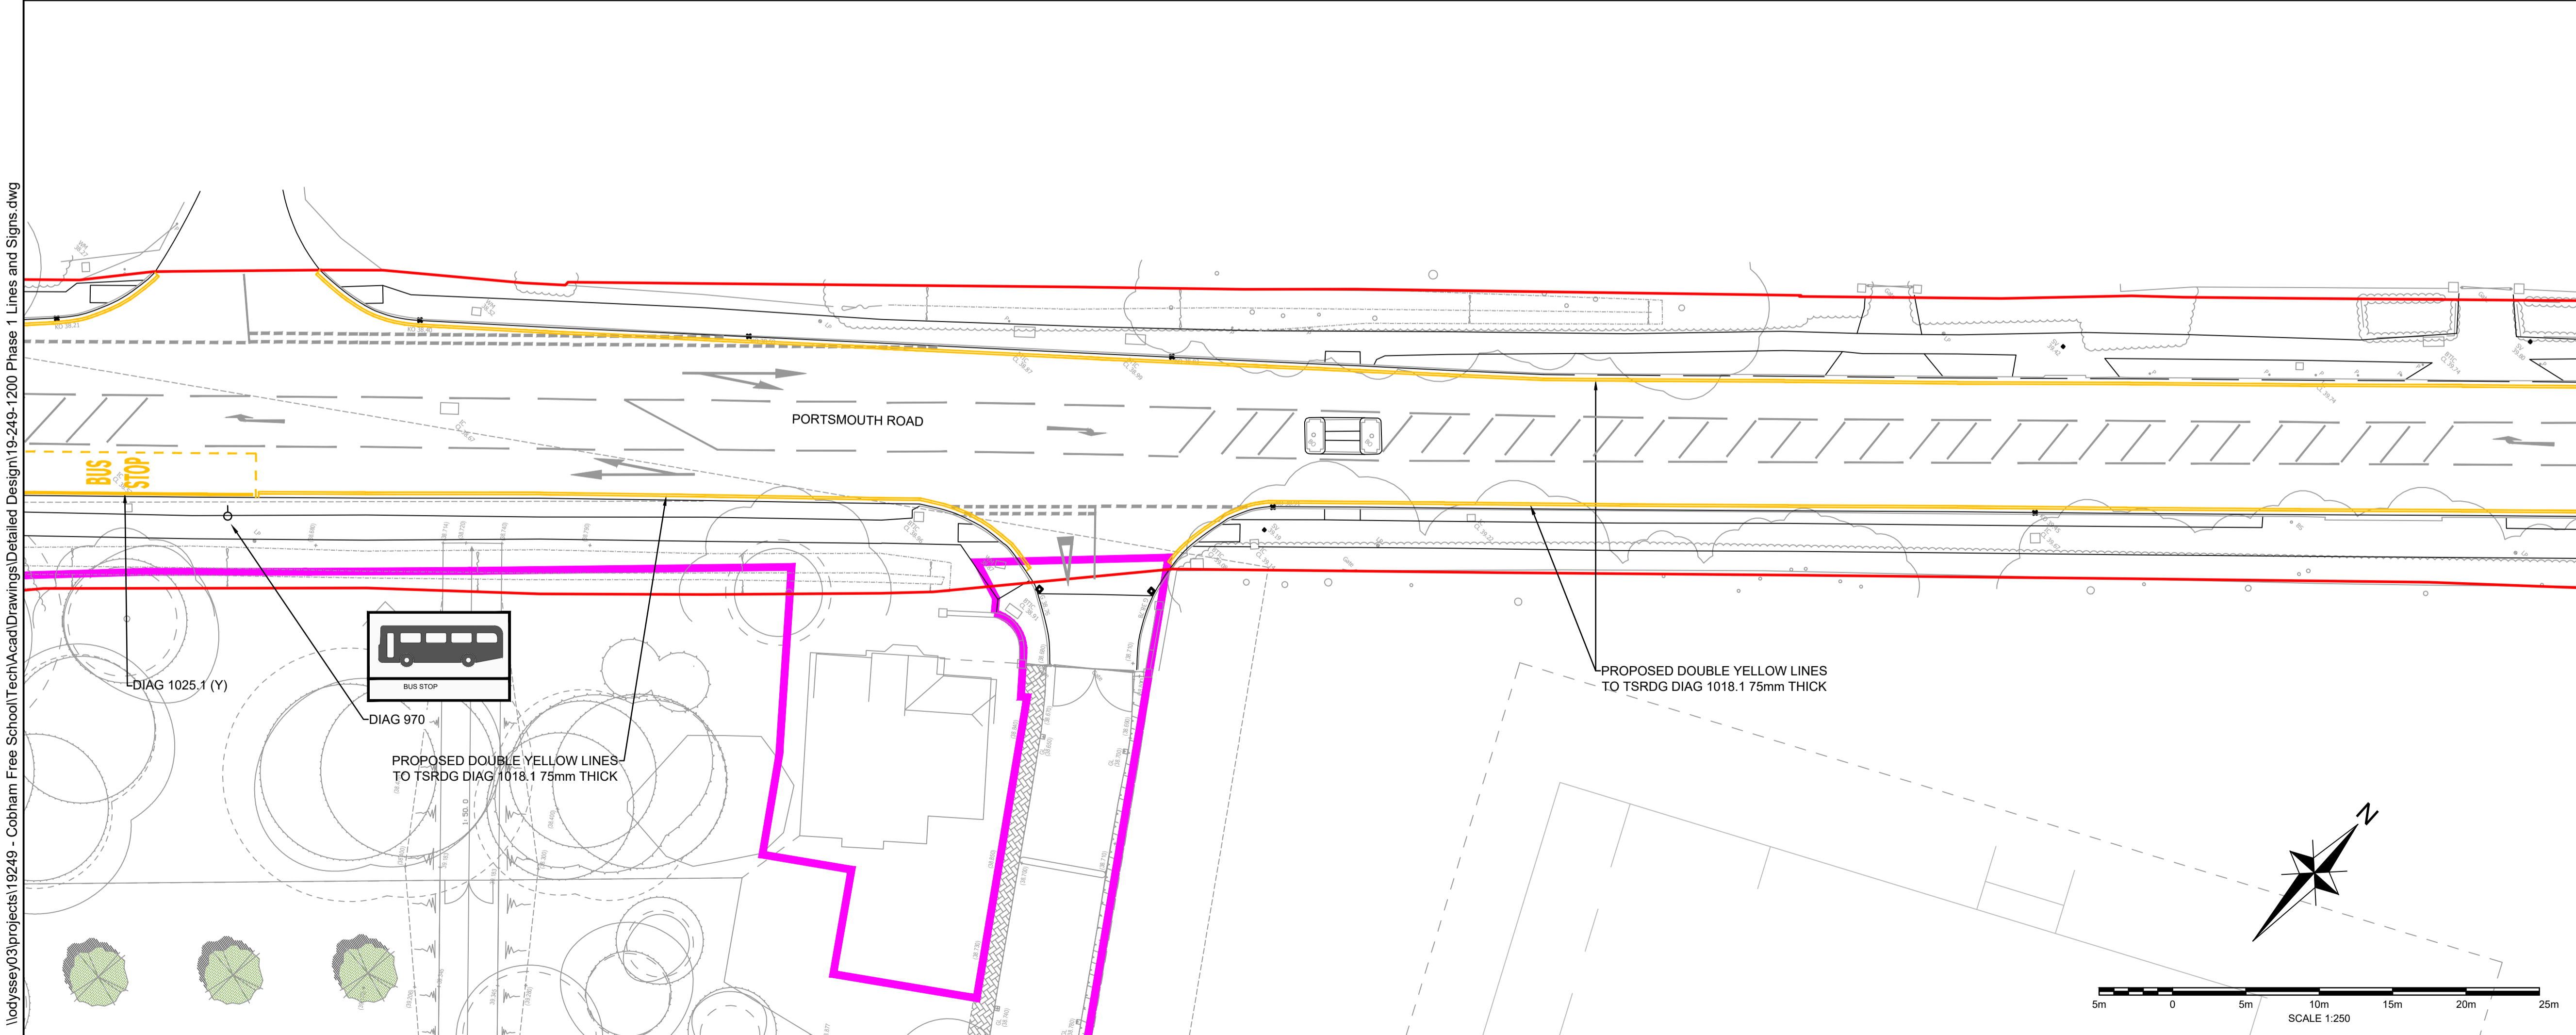

P05	SITE LAYOUT UPDATED	CB	PD	PD	05.05.20
P04	UPDATED TO SCC COMMENTS	CB	PD	PD	01.05.20
P03	UPDATED TO SCC COMMENTS	CB	PD	PD	28.04.20
P02	UPDATED TO WD COMMENTS	CB	PD	PD	25.03.20
P01	INITIAL ISSUE	JEM	PD	PD	18.03.20
Rev	Amendments	Dn	Chk	App	Date

ODYSSEY

18-21 Morley Street, London, SE1 7DZ

Telephone: 02076 202444
 Fax: 02076 201168
 E: info@odysseyconsult.co.uk
 W: www.odysseyconsult.co.uk

Job Title		
COBHAM FREE SCHOOL		
Drawing Title		
PHASE 1 LINES AND SIGNS		
Client		
WILLMOTT DIXON		
Scale	Date	Designed
1:250 @A1	MAR '20	JEM
Drawn	Checked	Approved
JEM	PD	PD
Job No	Drawing No	Rev
19249	19249-0000-1200	P05