


Q:\16-191 - Deepcut Bridge Road Environmental Works\Tech\Acad\Drawings\Detailed Design\0000 Series\DC1-ODM-CX-219-XX-DR-03-0001-0005 General Arrangement.dwg

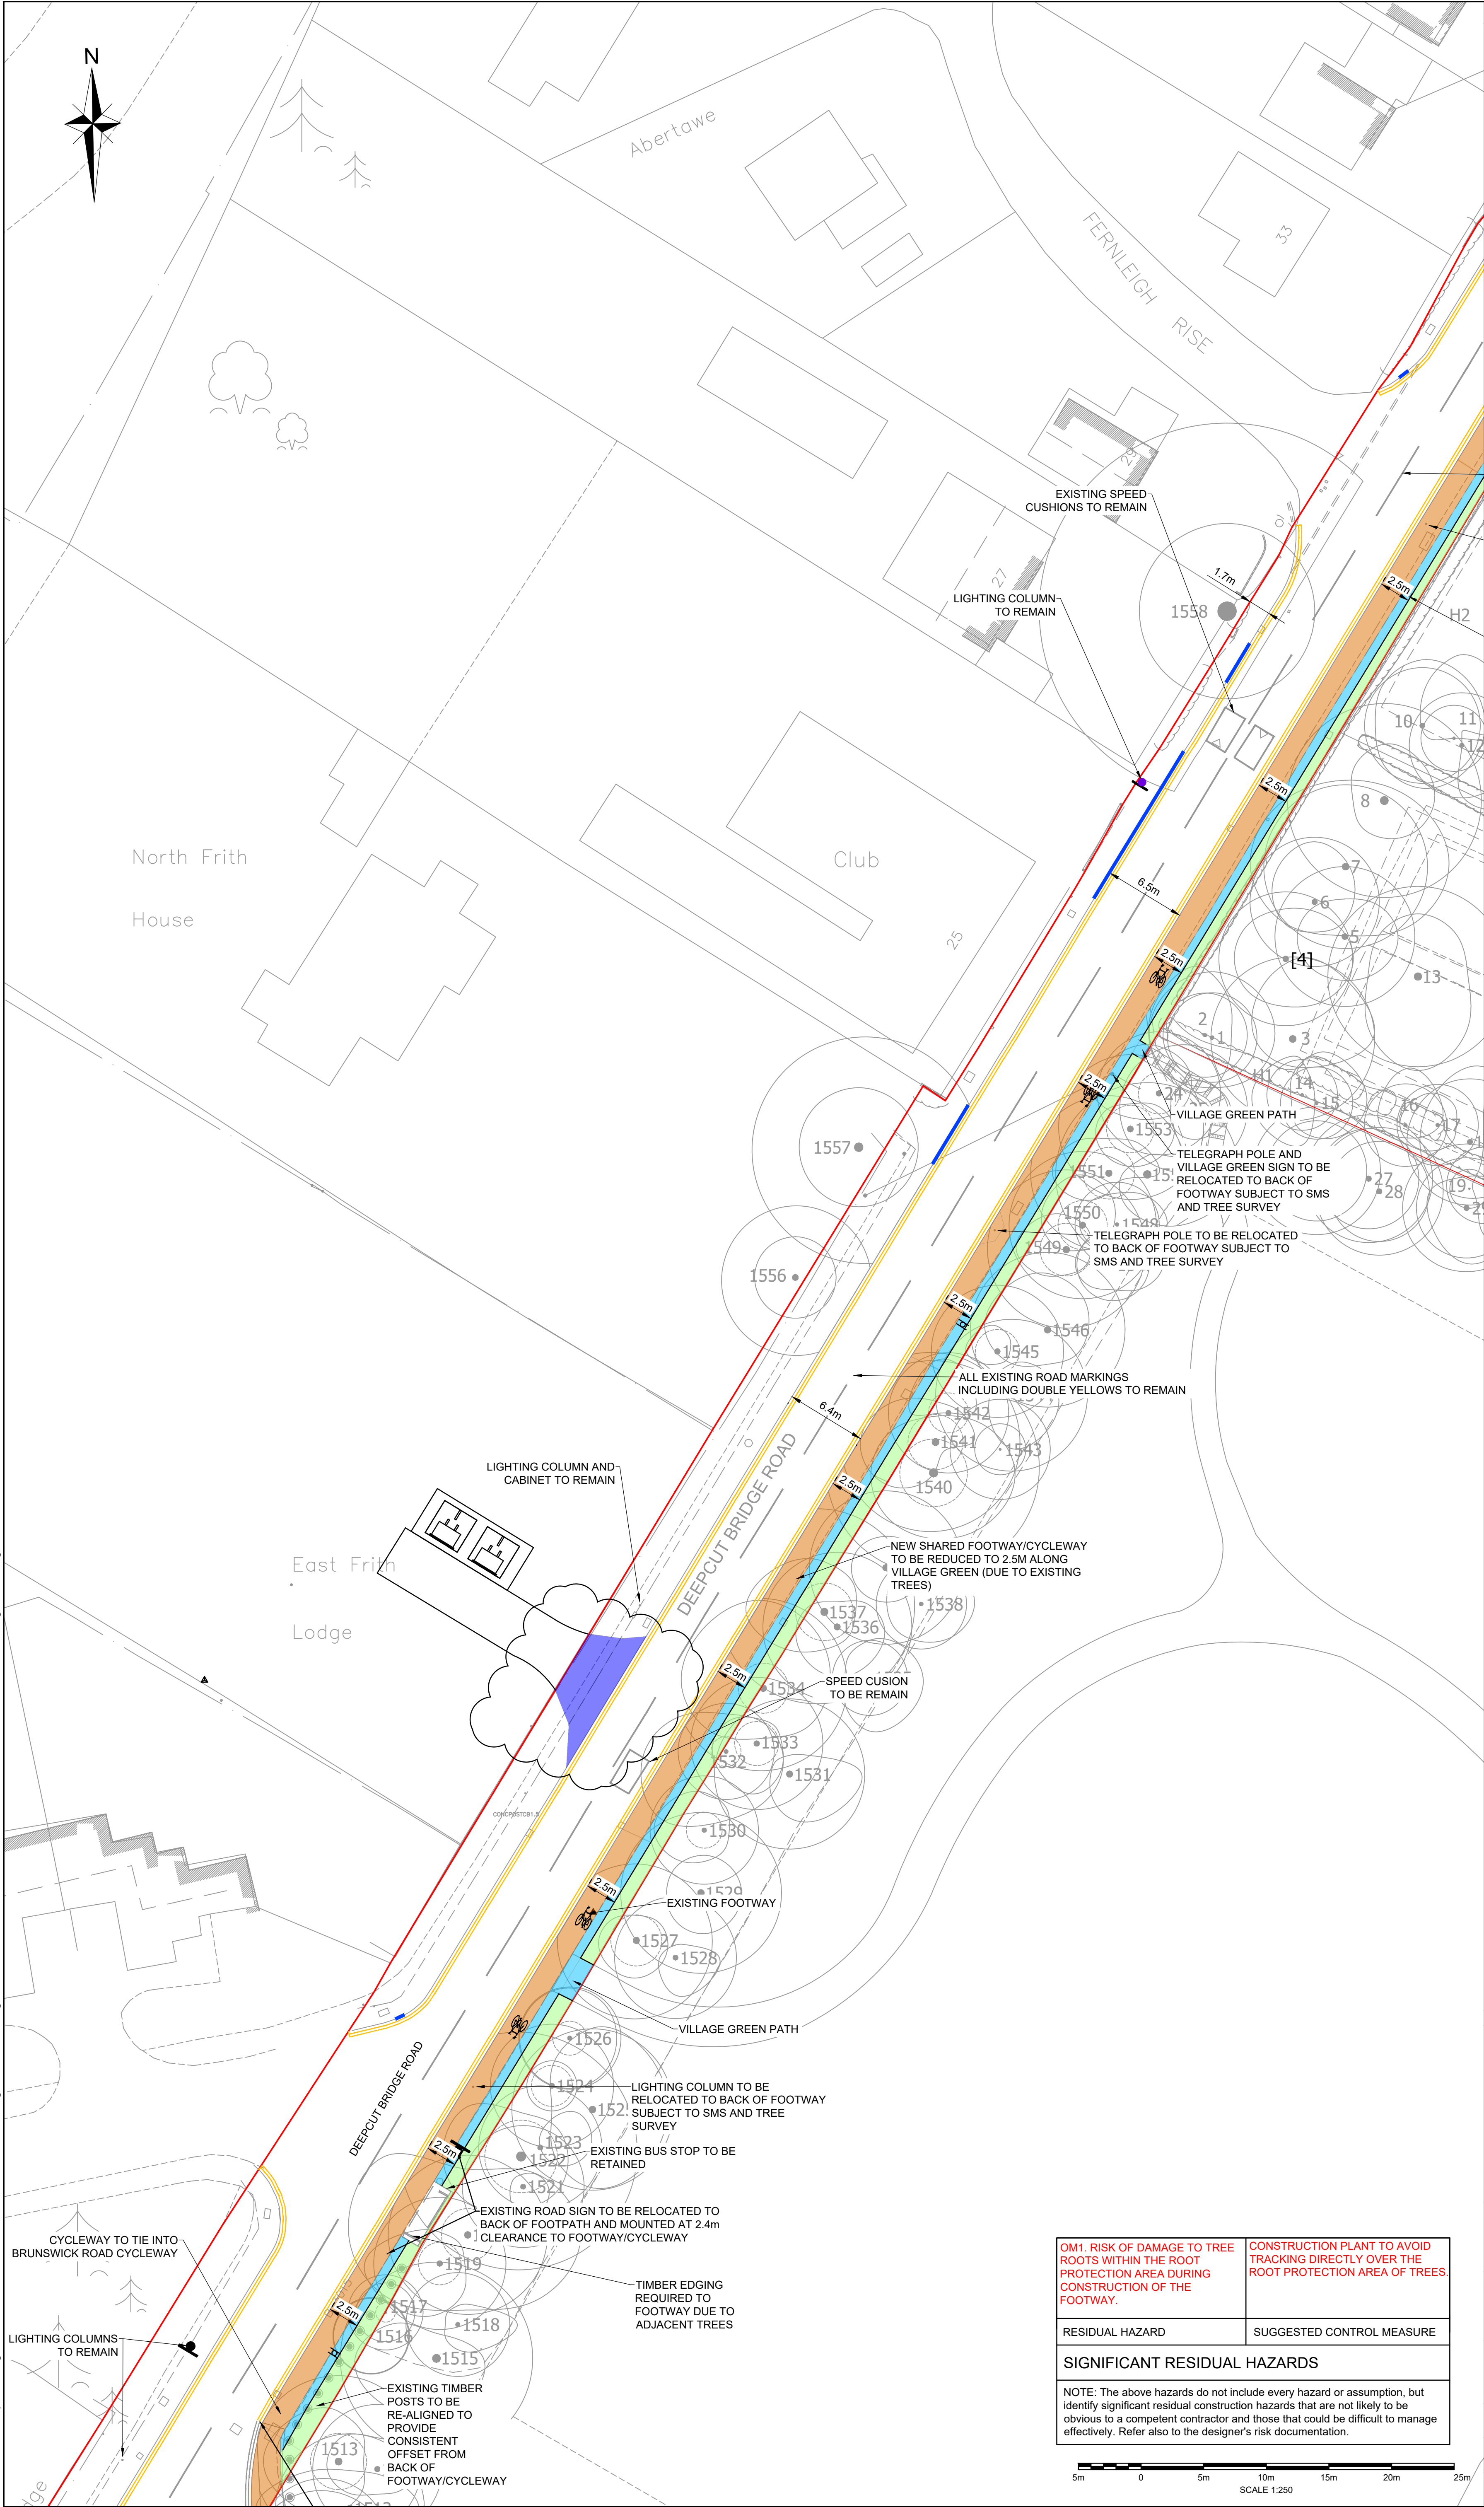

NOTES

- LAYOUT BASED UPON TOPOGRAPHICAL SURVEY BY DANDO SURVEYING LTD DATED 14th MAY 2015.
- PROPOSED LAYOUT BASED UPON AMEC DRG.NO 22729-LEA1214 "INDICATIVE PLAN OF DEEPCUT BRIDGE ROAD ENVIROMENTAL ENHANCEMENTS" AS CONTAINED IN SECTION 106 AGREEMENT.
- PROPOSED LIGHTING COLUMNS TO BE RELOCATED SUBJECT TO SURREY STREET LIGHTING TEAM.
- REFER TO NTA DRAWINGS FOR TREATMENT SPECIFICATION OF PROPOSED GRASS VERGE/LANDSCAPING AREA.
- NEW ZEBRA CROSSING TACTILES TO BE COLORED RED.
- REFER TO SMS DRAWINGS AND DETAILS FOR UTILITY INFORMATION AND DIVERSIONS/LOWERINGS INCLUDING COVERS AND CHAMBERS.
- REFER TO SJA DRAWINGS AND SPECIFICATIONS FOR DETAILS ON EXISTING TREE REMOVAL AND RETENTION
- OVERHANGING TREES TO BE TRIMMED TO PROVIDE 2.4m VERTICAL CLEARANCE OVER FOOTWAY / CYCLEWAY AS DEEMED NECESSARY IN ACCORDANCE WITH SJA.
- REFER TO SKANSKA DRAWING PSU4000.2677.HEL.DBR.EO.1300.S4 FOR APPROVED STREET LIGHTING DESIGN
- ALL IN-LINE TACTILE PAVING LAYOUTS TO BE THREE FULL ROWS DEEP.

KEY:

- SOFT LANDSCAPE AREA
- PROPOSED CARRIAGEWAY OVERLAY - REFER TO DETAIL
- PROPOSED MARSHALLS 200x100x80 BLOCK PAVING KEYBLOK STANDARD BRINDLE COLOUR CARRIAGEWAY CONSTRUCTION
- PROPOSED CARRIAGEWAY - FULL DEPTH CONSTRUCTION
- EXISTING FOOTWAY - PLANE EXISTING SURFACE COURSE AND RESURFACE
- PROPOSED FULL DEPTH CYCLEWAY/FOOTWAY
- PROPOSED CELLWEB CYCLEWAY / FOOTWAY CONSTRUCTION
- PROPOSED VEHICLE CROSS OVER
- PROPOSED MARSHALLS 200x100x80 BLOCK PAVING KEYBLOK STANDARD CHARCOAL COLOUR FOOTWAY CONSTRUCTION
- PROPOSED MARSHALLS 200x100x80 BLOCK PAVING KEYBLOCK STANDARD CHARCOAL COLOUR VEHICLE CROSSOVER CONSTRUCTION
- PROPOSED CELLWEB EMBANKMENT
- PROPOSED EMBANKMENT
- EXISTING SUBSTATION
- TACTILE PAVING
- EXISTING ACCESS TO BE MAINTAINED
- SQUARE TIMBER BOLLARD WITH PYRAMID TOP AND REFLECTOR
- EXISTING LAMP COLUMN TO BE USED FOR PROPOSED SIGNAGE (SEE NOTE 09)
- PROPOSED PUBLIC HIGHWAY ADOPTION BOUNDARY.
- 5m BUFFER ZONE OFFSET' LANDSCAPE AREA DEFINED BY JTP
- PROPOSED SAFETY FENCE
- PROPOSED SIGN POST
- PROPOSED TACTILE PAVING
- PROPOSED 20MPH SCHEME NOT FOR CONSTRUCTION SUBJECT TO FURTHER SCC APPROVAL

KEY PLAN

Rev	Amendments	Dm	Chk	App	Date
TA19	SCC COMMENTS		PW	PD	06.05.20
TA17	SCC COMMENTS		JEM	PD	04.03.20
TA16	VILLAGE PATH HATCH & LIGHTING COLUMNS AMENDED.		CB	PD	28.01.20
TA15	KEY UPDATED		CB	PD	18.11.19
TA14	ADDED NOTE		JEM	PD	11.11.19
TA13	RSA COMMENTS		CB	PD	04.11.19
TA12	SCC COMMENTS		JEM	PD	07.10.19
TA11	FOR S278 SUBMISSION		JEM	PD	02.08.19
TA10	UPDATED KEY		JEM	PD	30.07.19

ODYSSEY

Elizabeth House,
29 York Road,
London,
SE1 7NQ

Telephone: 02076 202444
Fax: 02076 201188
E: info@odysseyconsult.co.uk
W: www.odysseyconsult.co.uk

Job Title

MINDENHURST, DEEPCUT CAMBERLEY, SURREY

Drawing Title

DEEPCUT BRIDGE ROAD - ENVIRONMENTAL WORKS
GENERAL ARRANGEMENT SHEET 4 OF 5

Client

SKANSKA

Scale	Date	Designed
1:250 @ A1	OCT '18	JEM

Drawn	Checked	Approved
JEM	PD	PD

Job No	Drawing No	Rev
16-191	DC1-ODM-CX-219-XX-DR-03-0004	TA18

OM1. RISK OF DAMAGE TO TREE ROOTS WITHIN THE ROOT PROTECTION AREA DURING CONSTRUCTION OF THE FOOTWAY.

CONSTRUCTION PLANT TO AVOID TRACKING DIRECTLY OVER THE ROOT PROTECTION AREA OF TREES.

RESIDUAL HAZARD	SUGGESTED CONTROL MEASURE
SIGNIFICANT RESIDUAL HAZARDS	
NOTE: The above hazards do not include every hazard or assumption, but identify significant residual construction hazards that are not likely to be obvious to a competent contractor and those that could be difficult to manage effectively. Refer also to the designer's risk documentation.	

SCALE 1:250