




Existing Layout

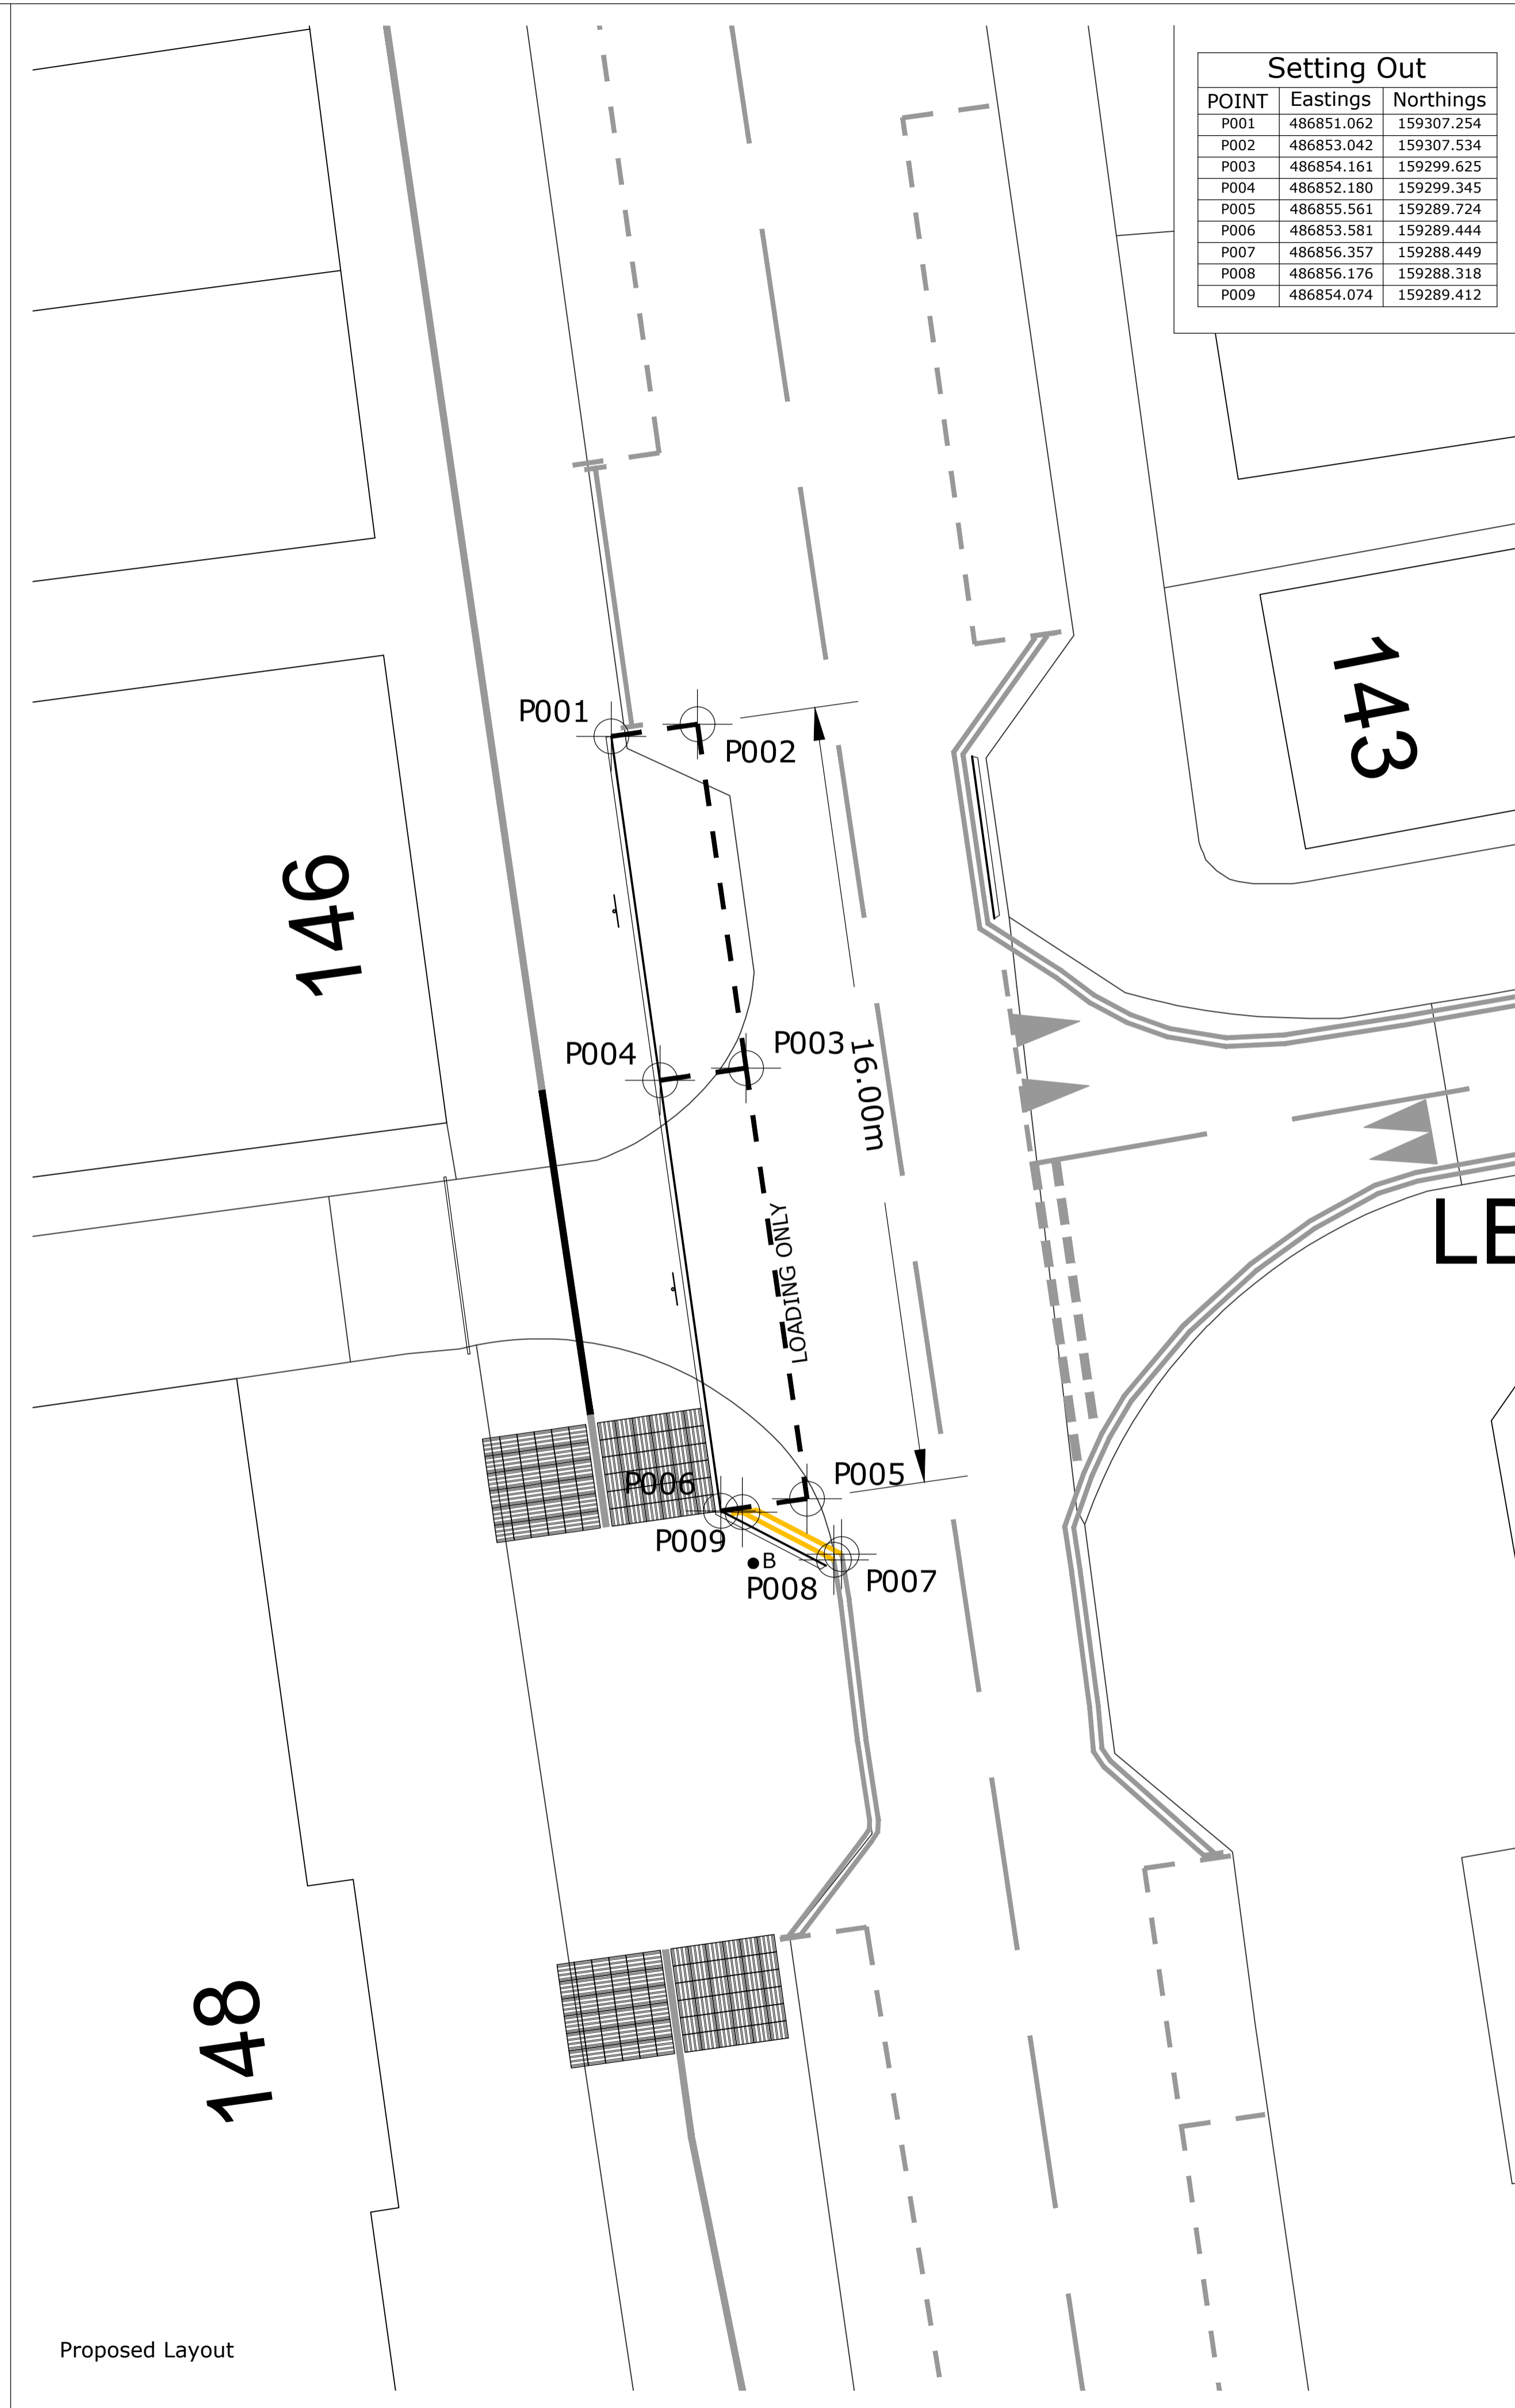

Proposed Layout

POINT	Eastings	Northings
P001	486851.062	159307.254
P002	486853.042	159307.534
P003	486854.161	159299.625
P004	486852.180	159299.345
P005	486855.561	159289.724
P006	486853.581	159289.444
P007	486856.357	159288.449
P008	486856.176	159288.318
P009	486854.074	159289.412

- Notes**
- Do not scale from this drawing.
  - All levels and dimensions are to be checked on site before any work commences. All dimensions are in metres unless stated otherwise.
  - Any discrepancies should be reported to the architect and/or engineer immediately, so that clarification can be sought prior to the commencement of works.
  - This drawing should be read in conjunction with all other relevant architect and engineering details, drawings and specification.
- New double yellow line to Diag. 1018.1.
  - New loading bay markings to Diag. 1028.4.

A	First Issue	NM	RS	-	18-03-19
Revision Notes:		Drm	Chk	App	Date

Drawing Status: **FOR APPROVAL**



84 North Street  
Guildford  
Surrey  
GU1 4AU  
T: 01483 531 300

Cargo Works  
1-2 Hatfields  
London  
SE1 9PG  
T: 020 8065 5208

www.motion.co.uk

Client:  
Berkeley Homes (Southern)

Project:  
Pembroke House, Camberley

Title:  
S278 Highway Works  
Traffic Regulation Order

Scale: 1:100	Size: A1	Date: 28-02-2019
Drawn: NM	Chk'd: RS	Appr'd: -

Drawing: 18094-1000-01-TRO	Revision: A
-------------------------------	----------------

R:\Projects\18094\Drawings\18094-1000-01-TRO.dwg

© Crown Copyright 2012. All rights reserved. Licence number 100043407