


ROAD CUSHION LOCATION	EXISTING CARRIAGEWAY WIDTH (m)	SPEED CUSHIONS			GAP(S) DIMENSIONS		MAIN RAMP		SIDE RAMP		SURFACE MATERIAL
		LENGTH (m)	WIDTH (m)	HEIGHT (mm)	CENTRE (m)	SIDES (m)	SLOPE (1 in -)	LENGTH (m)	SLOPE (1 in -)	RAMP (m)	
A	7.30	3.00	2.00	75	1.10	1.100	8	0.60	4	0.30	HRA 30/14 F SURF DES PMB WTR2 WITH 14/20 PCC TO CLAUSE CL 911 & 915
B	7.30	3.00	2.00	75	1.10	1.100	8	0.60	4	0.30	-
C	4.30	3.00	2.00	75	-	1.100	8	0.60	4	0.30	-
D	7.20	3.00	2.00	75	1.10	0.925	8	0.60	4	0.30	-
E	6.20	3.00	1.80	75	1.00	0.750	8	0.60	4	0.30	-
F	6.20	3.00	1.80	75	1.00	0.750	8	0.60	4	0.30	-
G	6.20	3.00	1.80	75	1.00	0.750	8	0.60	4	0.30	-

ROAD TABLE LOCATION	EXISTING CARRIAGEWAY WIDTH (m)	ROAD TABLE (FLAT SECTION)			MAIN RAMP		SURFACE MATERIAL
		LENGTH (m)	WIDTH (m)	HEIGHT (mm)	SLOPE (1 in -)	LENGTH (m)	
H	7.40	4.00	FULL	75	15	1.125	HRA 30/14 F SUR DES PMB WTR2 WITH 14/20 PCC TO CLAUSES 911 AND 915.
I	4.30	4.00	FULL	75	15	1.125	-
J	4.00	4.00	FULL	75	15	1.125	-
K	4.90	4.00	FULL	75	15	1.125	-

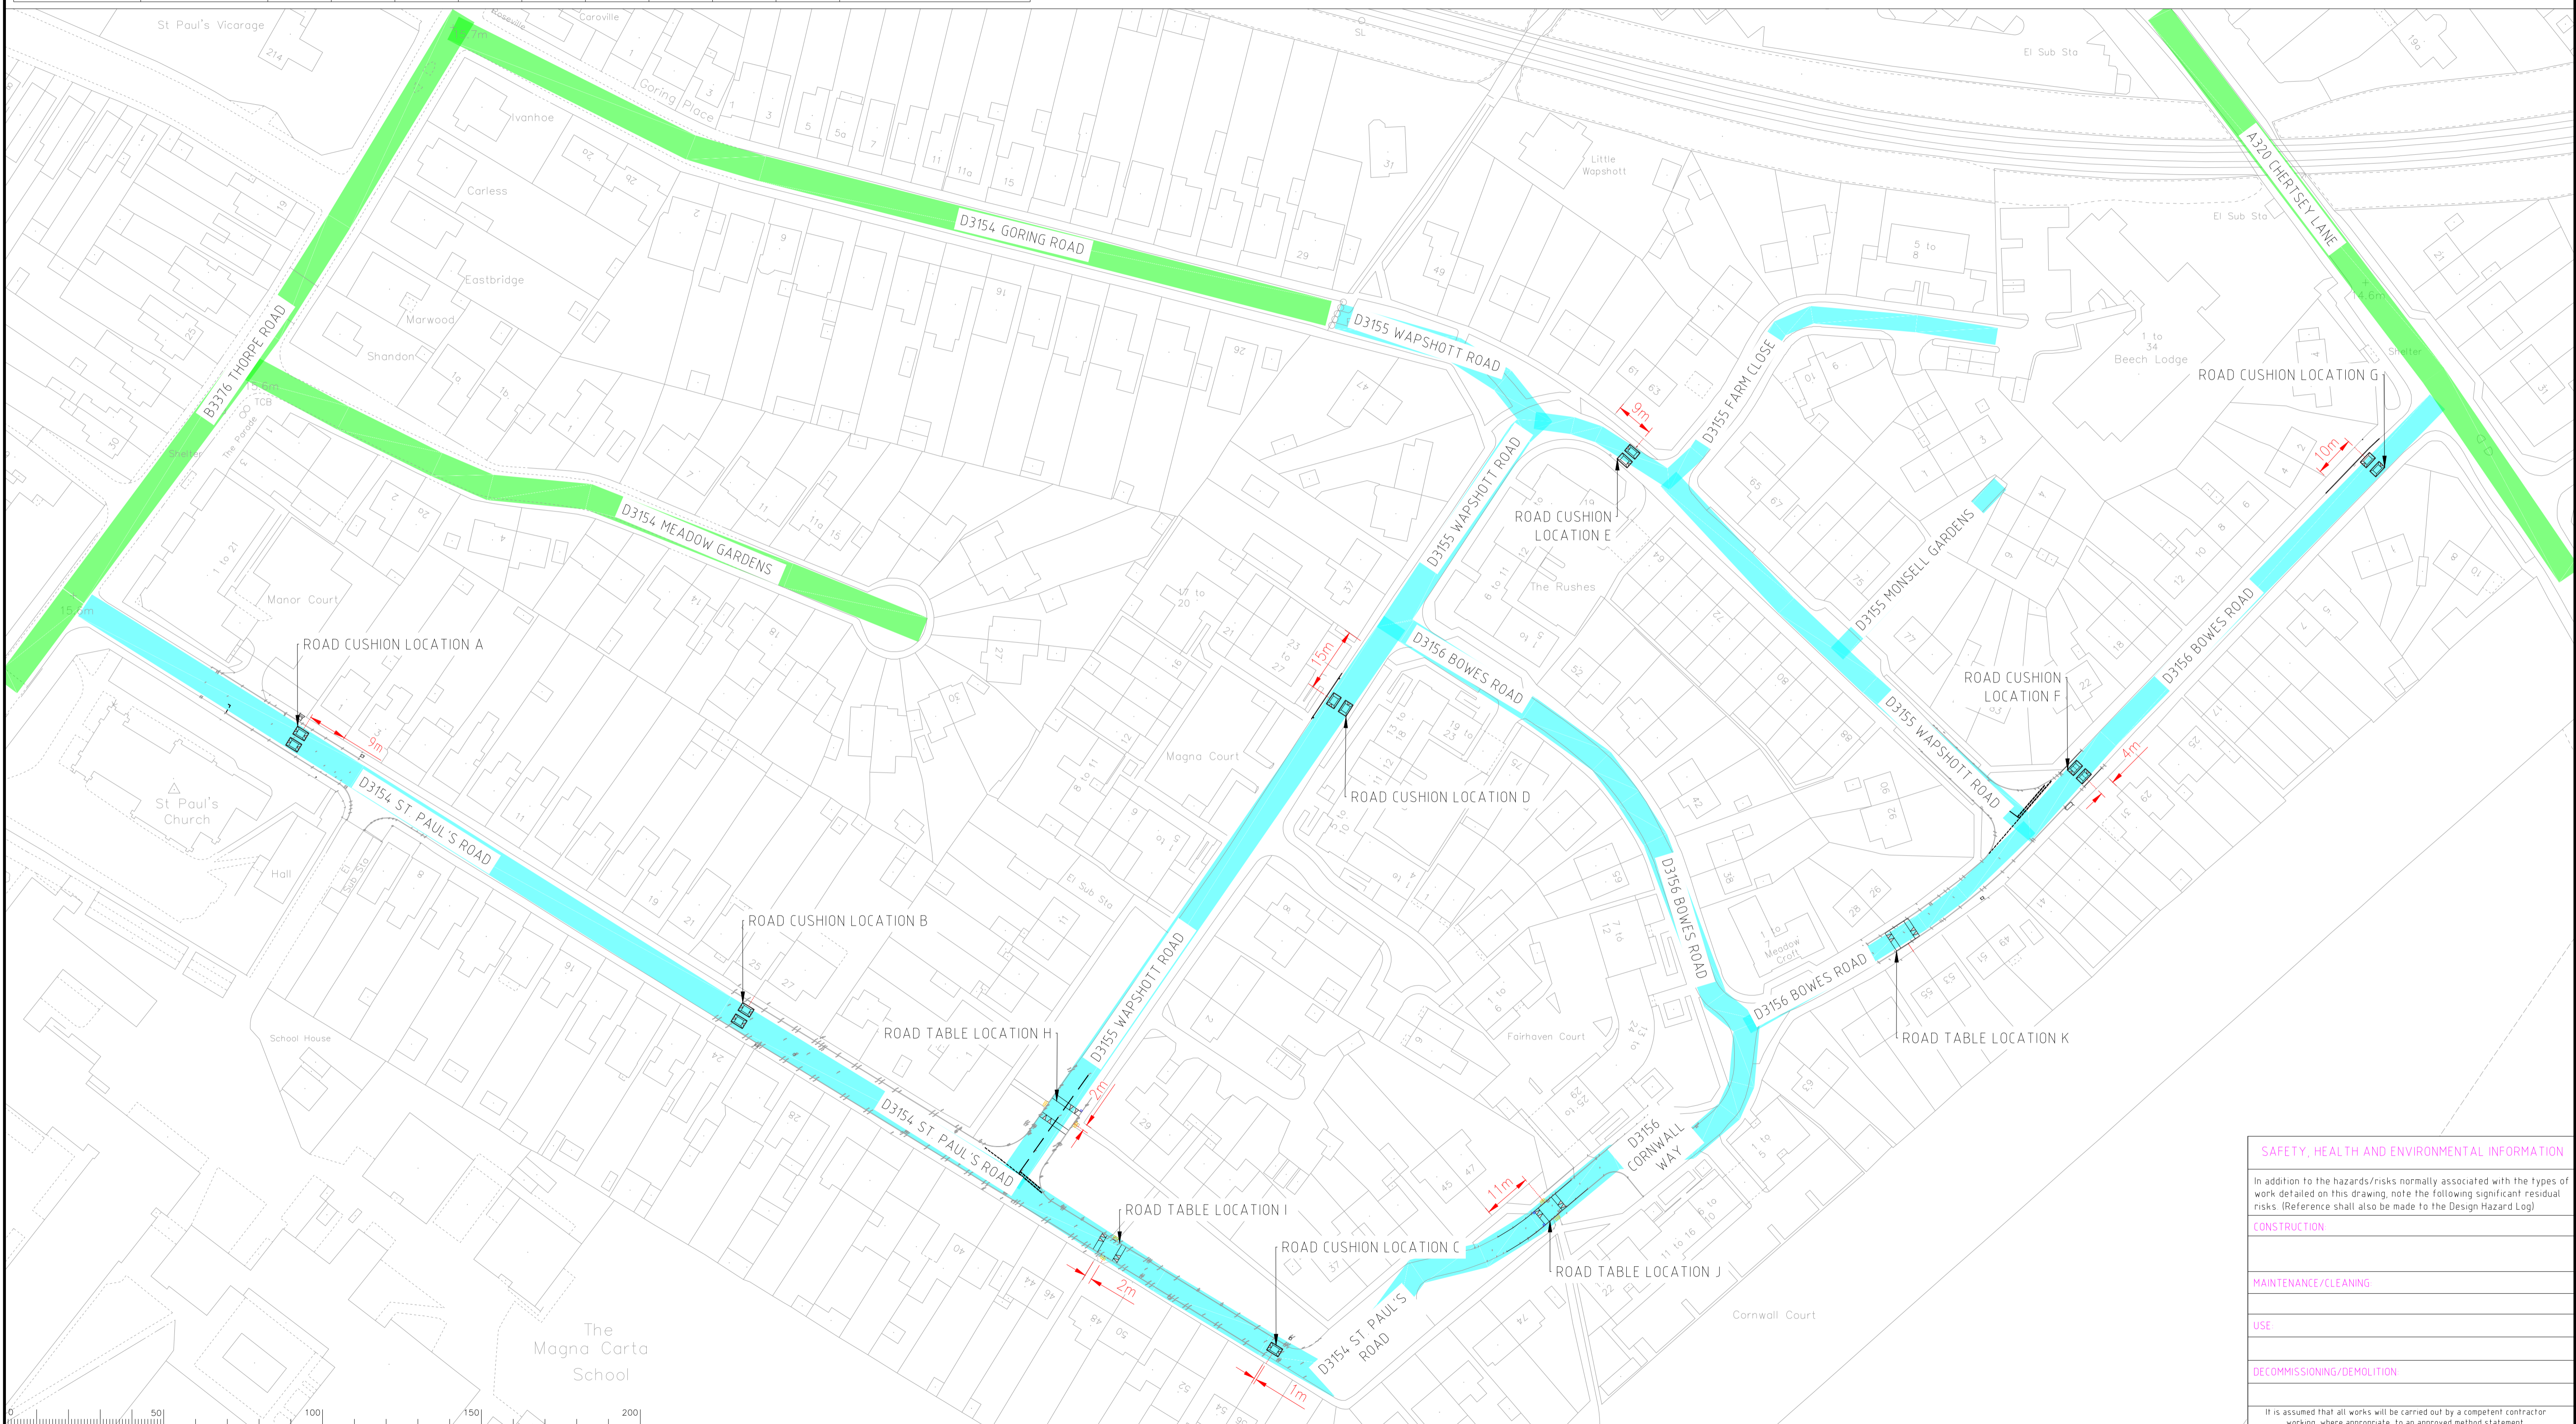

Notes

Proposed speed limit change from 30mph speed limit to 20mph zone.

Existing speed limit of 30mph to remain.

Rev.	Description	Drwn	Sig.	Date	Chkd	Sig.	Date	Appr	Sig.	Date

Drawn by	Sig.	Date	Checked by	Sig.	Date	Approved by	Sig.	Date
KD	[Signature]	DEC 23	AP	[Signature]	DEC 23	JG	[Signature]	DEC 23

Project: Wapshott Road/ Boves Road/ St. Paul's Road Traffic Management Scheme

Statutory Notice Plan Traffic Calming

Scale: NTS

SAFETY, HEALTH AND ENVIRONMENTAL INFORMATION	
In addition to the hazards/risks normally associated with the types of work detailed on this drawing, note the following significant residual risks. (Reference shall also be made to the Design Hazard Log)	
CONSTRUCTION	
MAINTENANCE/CLEANING	
USE	
DECOMMISSIONING/DEMOLITION	
It is assumed that all works will be carried out by a competent contractor working where appropriate, to an approved method statement	

Project No. PC1318

Contract Sheet No. 1318-01

Revision: -

Classification: PRESENTATION

SURREY COUNTY COUNCIL
Highways & Transport