


Play Area

ESS

CENTRE OF SPEED CUSHIONS AND CENTRAL ISLAND TO BE LOCATED AT A DISTANCE OF 5.75m NORTH EAST OF THE BELLMOUTH OF THE FRENCHES ROAD JUNCTION.

CENTRE OF SPEED CUSHIONS TO BE LOCATED AT A DISTANCE OF 13.20m NORTH EAST OF THE NORTHERN KERBLINE OF THE ACCESS INTO 211 FRENCHES ROAD.

CENTRE OF SPEED CUSHIONS TO BE LOCATED AT A DISTANCE OF 8.15m FROM THE END OF THE RADIUS KERB FORMING THE BELLMOUTH OF THE FRENCHES ROAD / ORMSIDE WAY JUNCTION

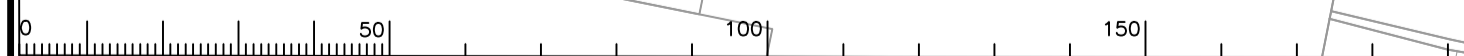

Notes

Rev.	Description	Drwn	Sig.	Date	Chkd	Sig.	Date	Appr	Sig.	Date

North Point

Based upon the Ordnance Survey mapping with the permission of the Controller of Her Majesty's Stationery Office. © Crown copyright. Unauthorised reproduction infringes Crown copyright and may lead to prosecution or civil proceedings.
Surrey County Council LA 076872 2002.

Drawn by	MB	Sig.	MB	Date	08.09.23
Checked by originator		Sig.		Date	
Approved by		Sig.		Date	

Project: FRENCHES ROAD/ORMSIDE WAY, REDHILL

Drawing: JUNCTION IMPROVEMENTS TRO PLAN

Project No. PC1309

Contract Sheet No.

Drawing No. PC1309-05

Rev. -

Classification: DRAFT

SHEET 1 OF 1