


SIGN DETAILS:



Scheme Ref.	PC1192	x-height	N/A
Sign Ref.	PS5, PS6, PS7 & PS8	Width	300 mm
Letter colour	BLACK	Height	300 mm
Background	WHITE	Area	0.09 m ²
Border	RED		
Material	Class RA2		

Scheme Ref.	PC1192	x-height	N/A
Sign Ref.	PS9 & PS10	Width	600 mm
Letter colour	BLACK	Height	855 mm
Background	WHITE	Area	0.51 m ²
Border	BLACK		
Material	Class RA2		

Scheme Ref.	PC1192	x-height	N/A
Sign Ref.	PS11 & PS12	Width	600 mm
Letter colour	BLACK	Height	780 mm
Background	WHITE	Area	0.47 m ²
Border	BLACK		
Material	Class RA2		

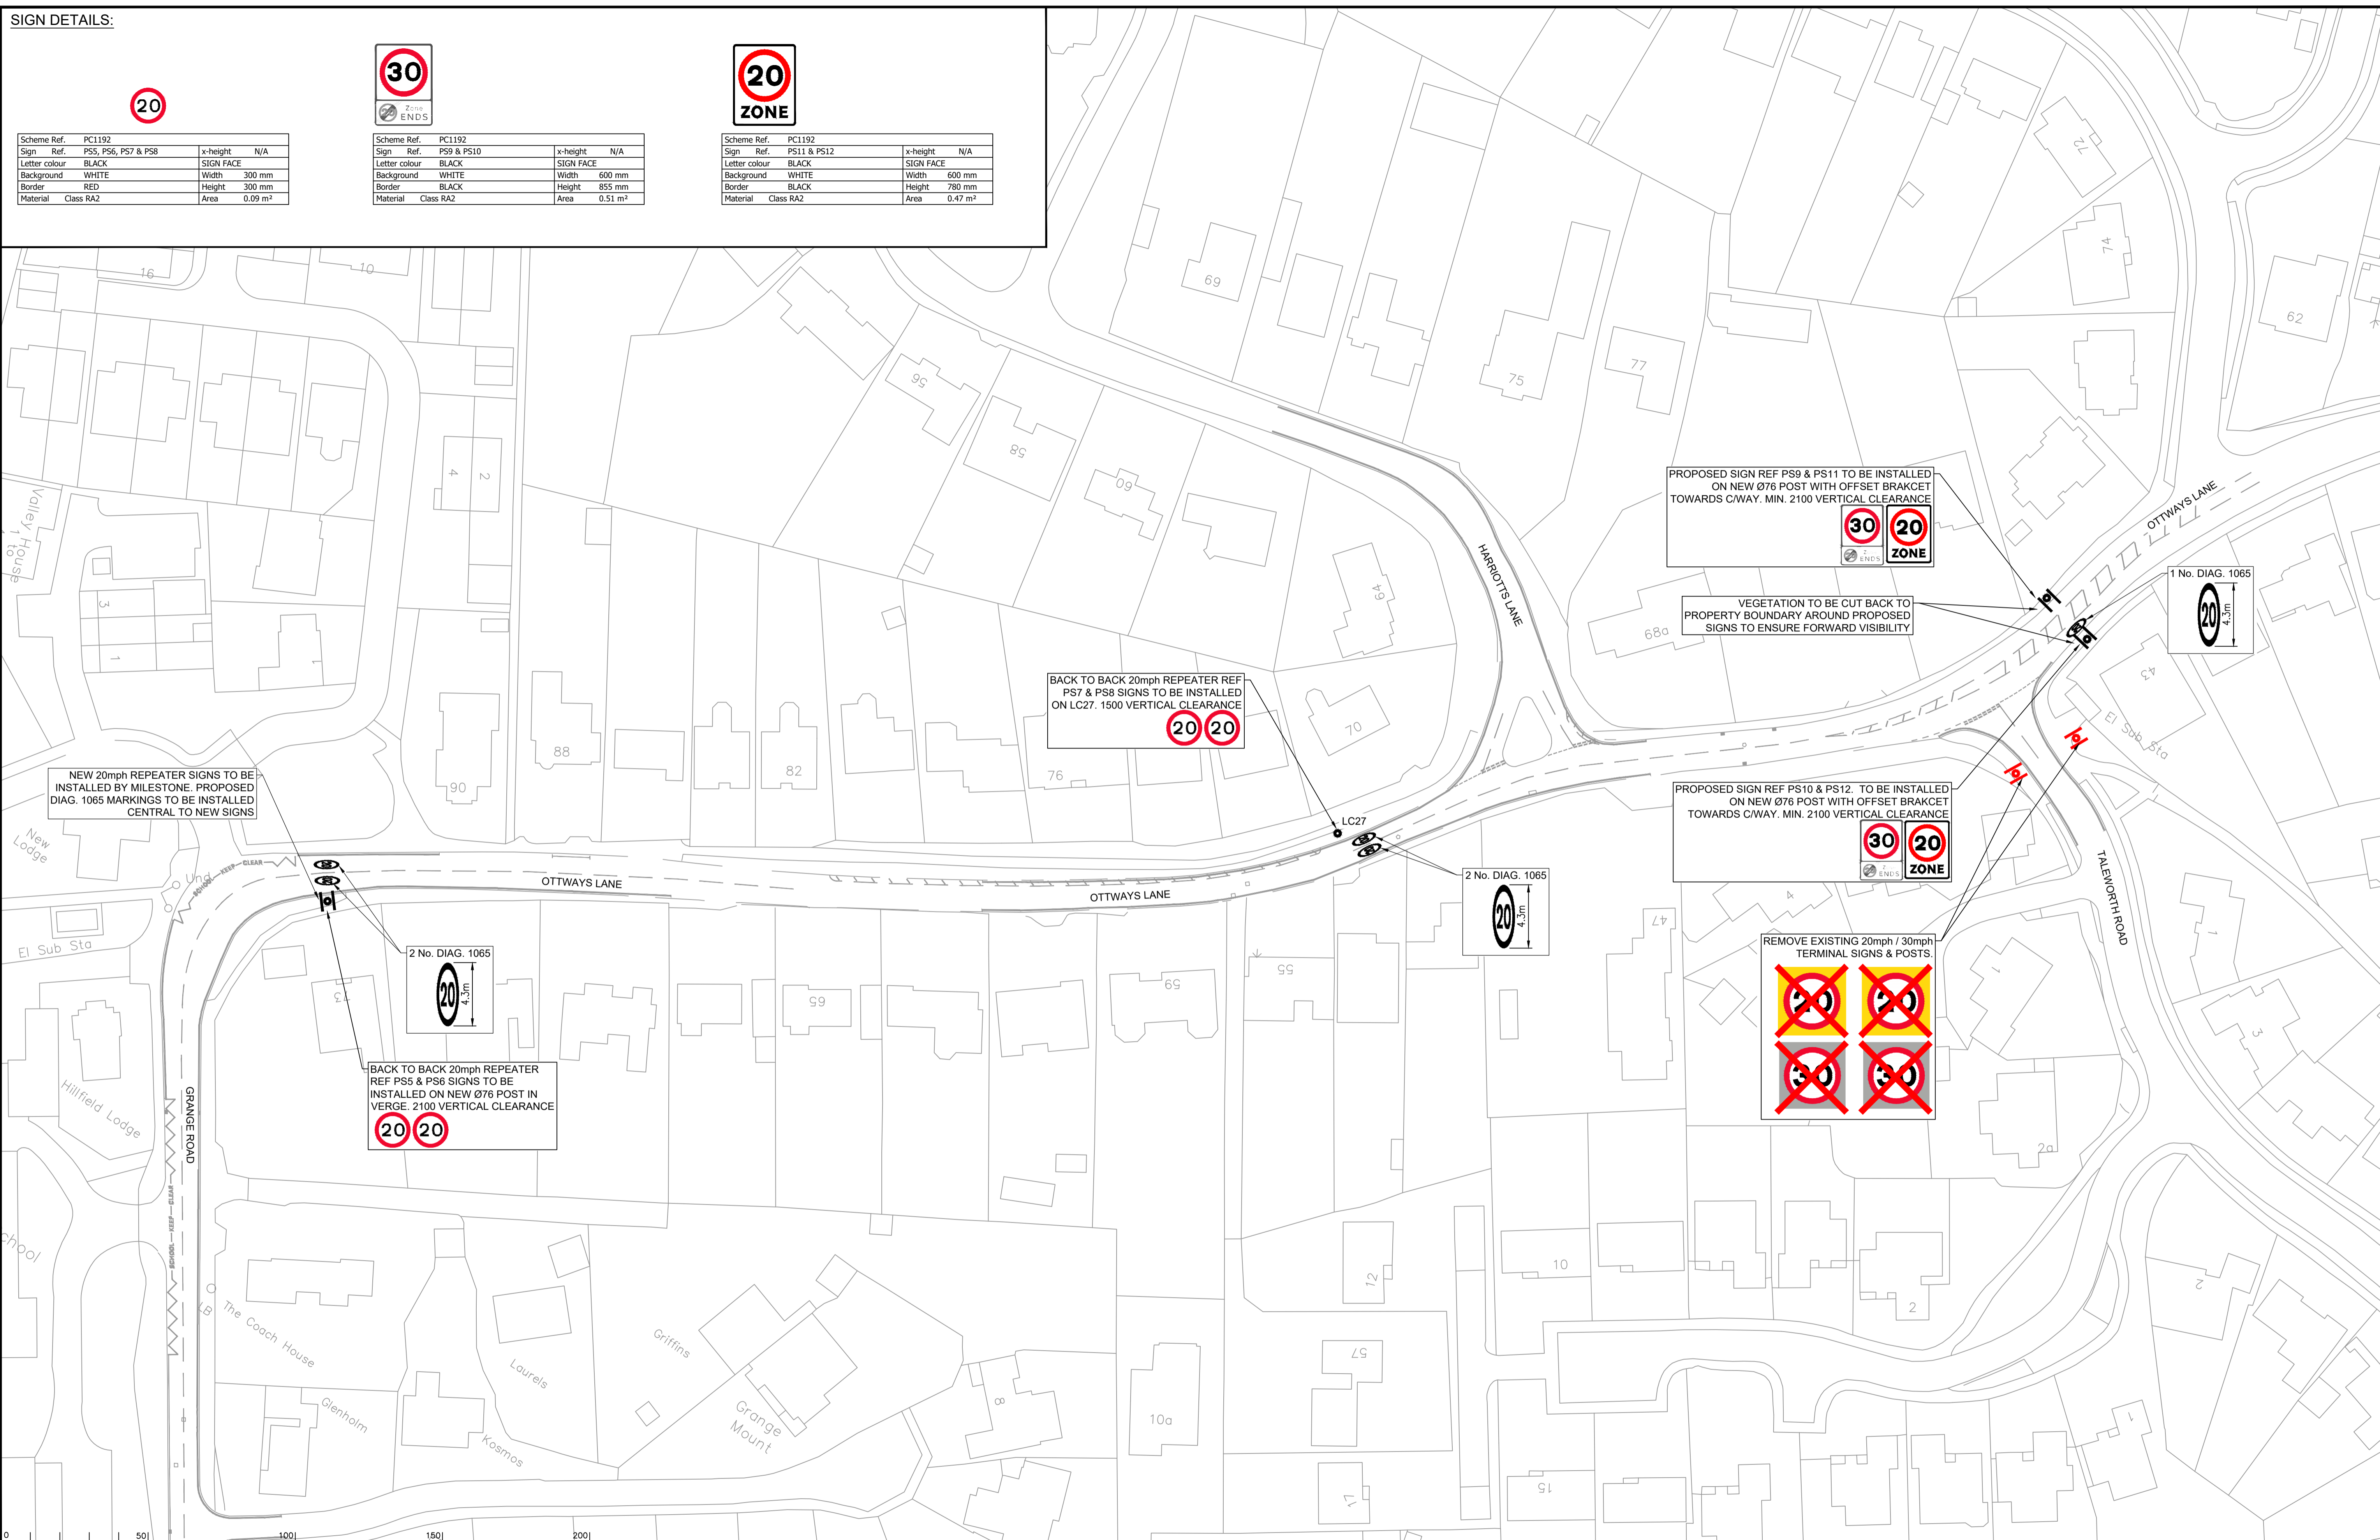

- NOTES:**
- ALL SETTING-OUT TO BE AGREED ON SITE WITH S.C.C. ENGINEER PRIOR TO CONSTRUCTION.
 - DO NOT SCALE FROM THE DRAWING.
 - ALL DIMENSIONS IN MILLIMETRES UNLESS STATED OTHERWISE.
 - ALL ROAD MARKINGS & TRAFFIC SIGNS TO BE INSTALLED IN ACCORDANCE WITH THE TRAFFIC SIGN REGULATIONS AND GENERAL DIRECTIONS 2016.
 - ALL ROAD MARKINGS SHALL BE INSTALLED TO CLASS R2 AND HAVE A MIN. SKID RESISTANCE OF 55 PSV IN ACCORDANCE WITH CLASS S3 TO BS EN 1436:2007.

- KEY:**
- PROPOSED SIGN TO BE INSTALLED ON NEW Ø76mm POST
 - REMOVE EXISTING TRAFFIC SIGN INCLUDING POST

Rev.	Description	Drwn	Sig.	Date	Chkd	Sig.	Date	Appr	Sig.	Date
B	SCHEME REDESIGNED	TC	TC	FEB 24						
C	SAFETY AUDIT RECOMMENDATIONS ADDRESSED	TC	TC	MAY 24						

North Point

Project
GRANGE ROAD / OTTWAYS LANE, ASHTEAD
SPEED LIMIT REDUCTION AND TRAFFIC CALMING

Drawing
OTTWAYS LANE
GENERAL ARRANGEMENT



Project No.	PC1192
Contract Sheet No.	
Drawing No.	PC1192-09
Rev.	C
Classification	DD