


DO NOT SCALE

Millimetres

0

10

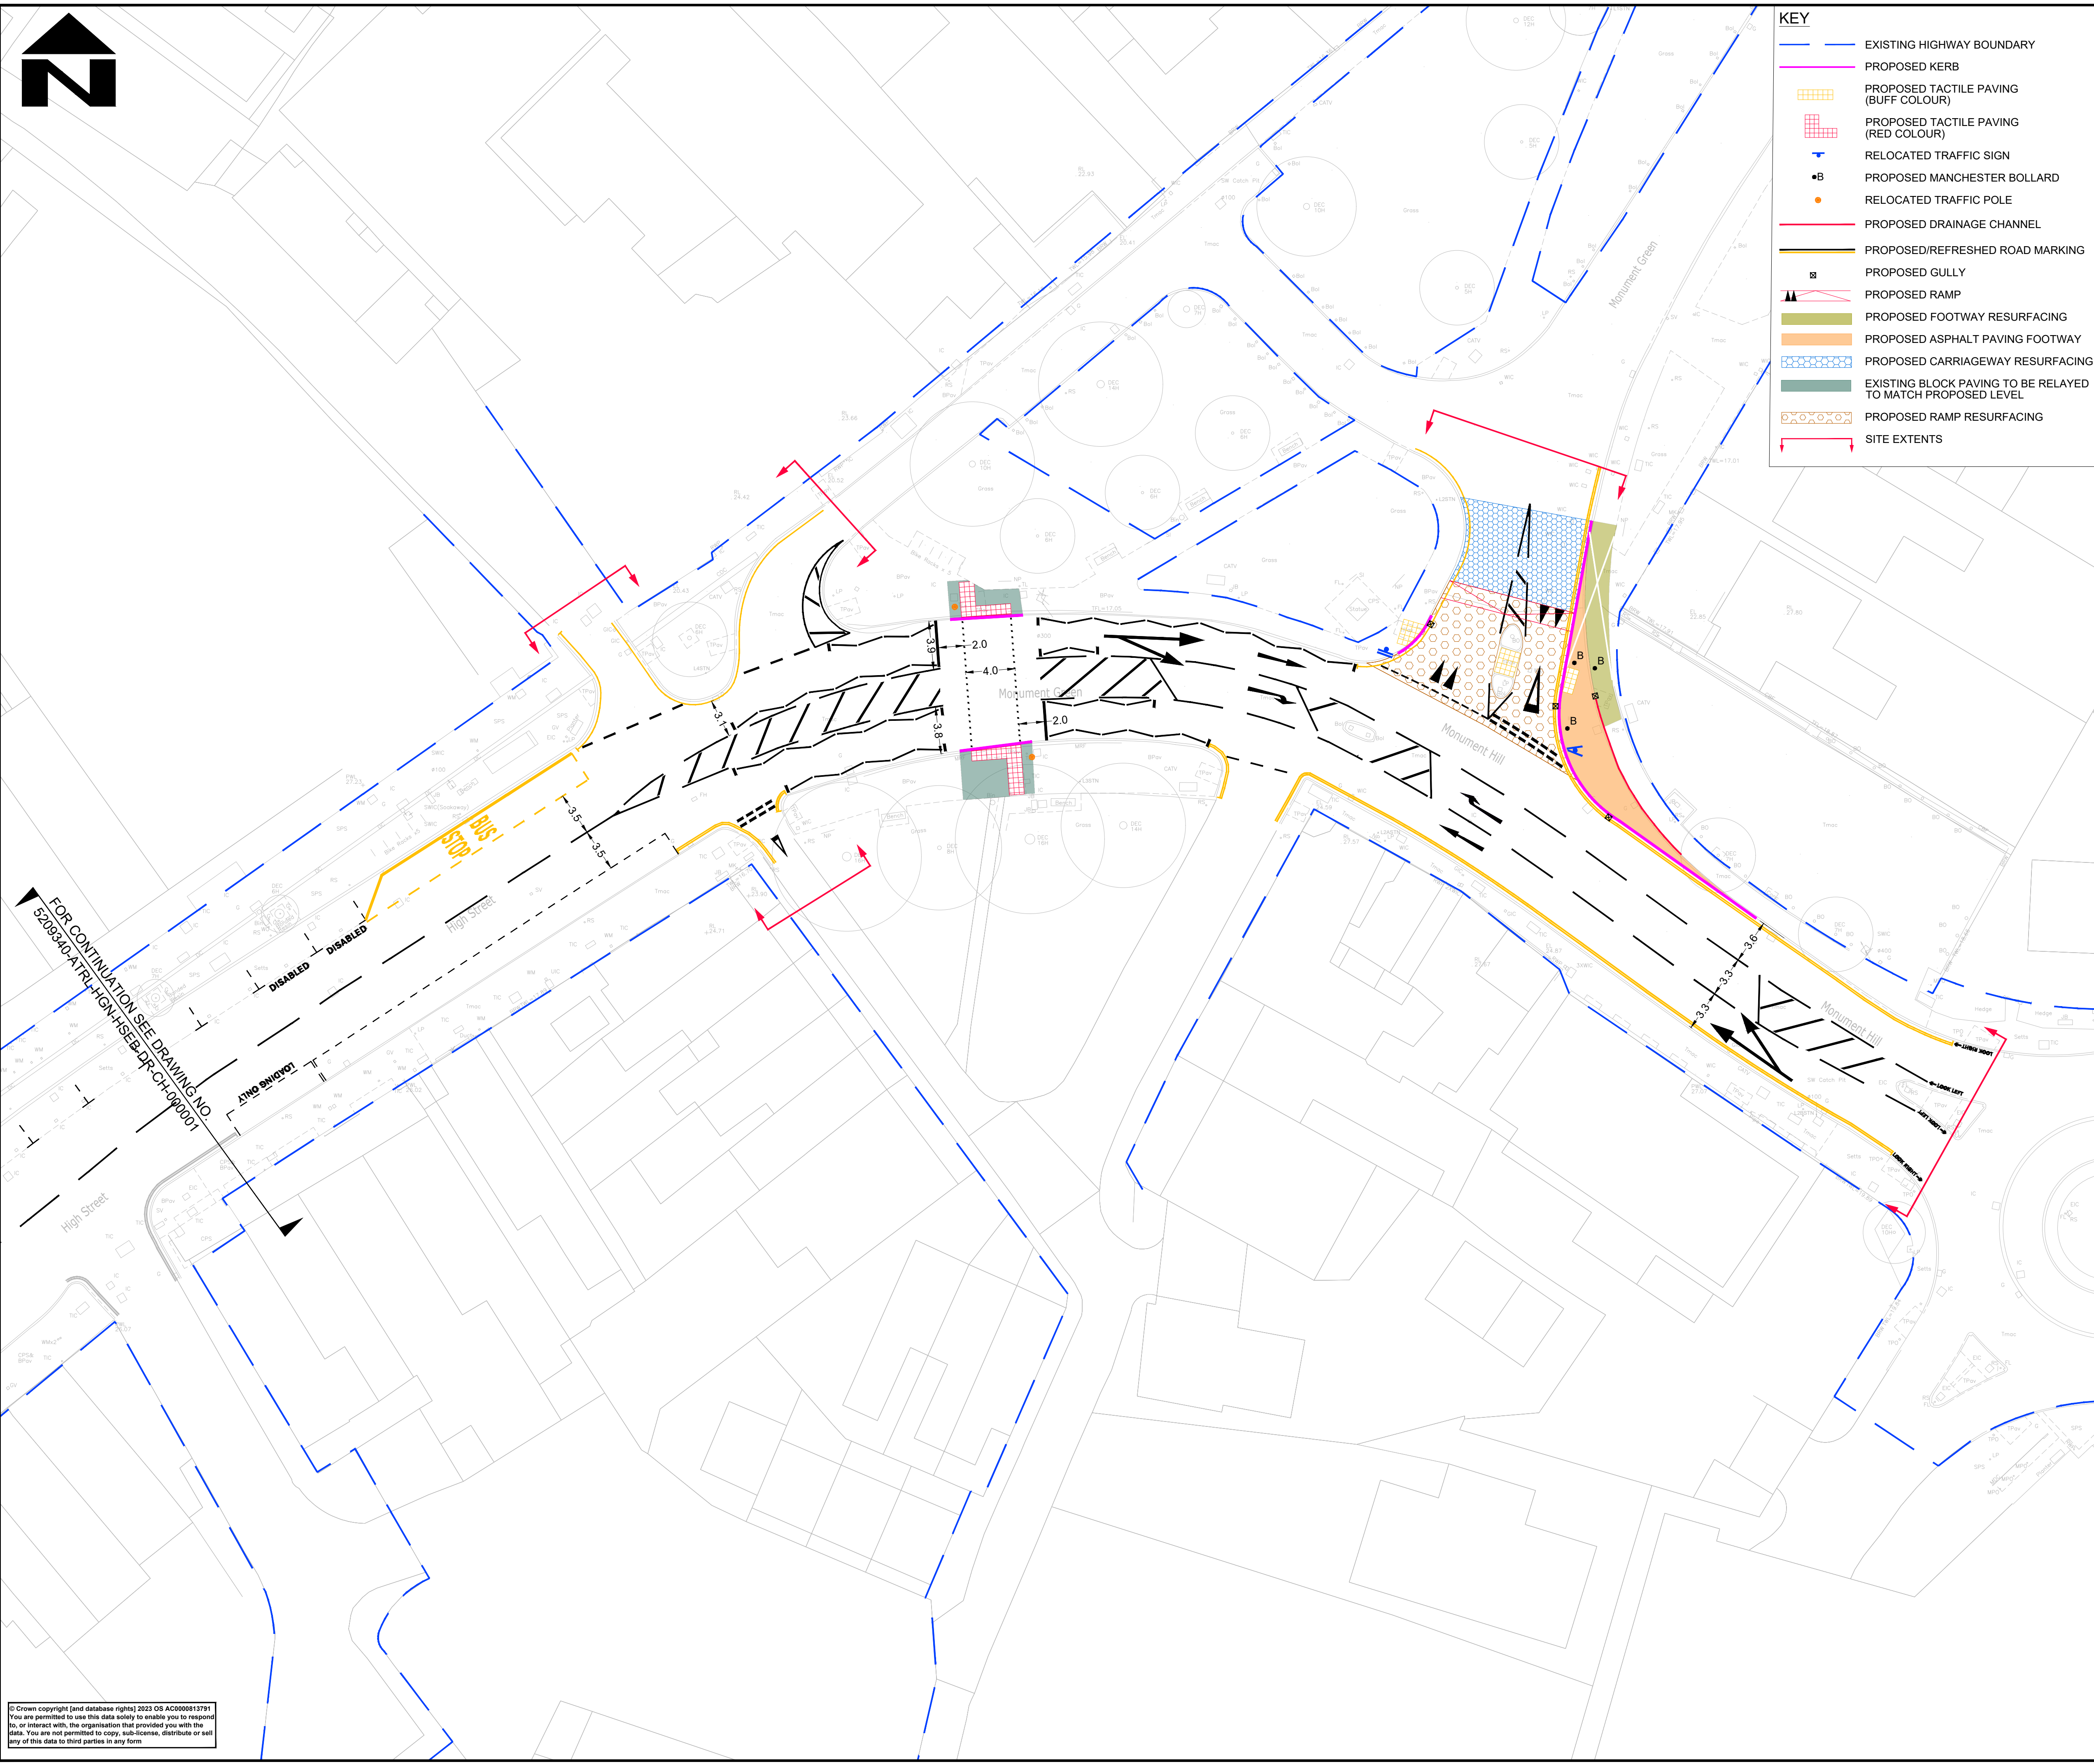

KEY	
	EXISTING HIGHWAY BOUNDARY
	PROPOSED KERB
	PROPOSED TACTILE PAVING (BUFF COLOUR)
	PROPOSED TACTILE PAVING (RED COLOUR)
	RELOCATED TRAFFIC SIGN
	PROPOSED MANCHESTER BOLLARD
	RELOCATED TRAFFIC POLE
	PROPOSED DRAINAGE CHANNEL
	PROPOSED/REFRESHED ROAD MARKING
	PROPOSED GULLY
	PROPOSED RAMP
	PROPOSED FOOTWAY RESURFACING
	PROPOSED ASPHALT PAVING FOOTWAY
	PROPOSED CARRIAGEWAY RESURFACING
	EXISTING BLOCK PAVING TO BE RELAYED TO MATCH PROPOSED LEVEL
	PROPOSED RAMP RESURFACING
	SITE EXTENTS

- NOTES**
- DO NOT SCALE FROM THIS DRAWING.
 - ALL DIMENSIONS ARE IN METRES UNLESS OTHERWISE STATED.
 - LIMITS OF WORK ARE APPROXIMATE AND ARE TO BE AGREED ON SITE WITH THE OVERSEEING ORGANISATION.
 - HEALTH AND SAFETY: THE CONTRACTOR SHALL BE AWARE OF ALL STATUTORY UNDERTAKERS PLANT THAT MAY BE LOCATED WITHIN THE SITE.
 - FOR SETTING OUT PLAN, REFER TO DRAWING NO. 5209340-ATRL-HGN-MMGJ-DR-CH-000004.
 - FOR LONGITUDINAL SECTION, REFER TO DRAWING NO. 5209340-ATRL-HGN-MMGJ-DR-CH-000002.
 - FOR SITE CLEARANCE DETAILS, REFER TO DRAWING NO. 5209340-ATRL-HSC-MMGJ-DR-CH-000001.
 - FOR PAVEMENT LAYOUT DETAILS, REFER TO DRAWING NO. 5209340-ATRL-HPV-MMGJ-DR-CH-000001.
 - FOR KERB, FOOTWAYS AND PAVED AREAS DETAILS, REFER TO DRAWING NO. 5209340-ATRL-HKF-MMGJ-DR-CH-000001.
 - FOR TRAFFIC SIGNS DETAILS, REFER TO DRAWING NO. 5209340-ATRL-HSN-MMGJ-DR-CH-000001.
 - FOR ROAD MARKING DETAILS, REFER TO DRAWING NO. 5209340-ATRL-HMK-MMGJ-DR-CH-000001.
 - FOR PROPOSED DRAINAGE DETAILS, REFER TO DRAWING NO. 5209340-ATRL-HDG-MMGJ-DR-CH-000001.
 - ALL ROAD MARKINGS TYPES / COLOURS & DIMENSIONS SHALL BE IN ACCORDANCE WITH TSRGD 2016 AND SUBSEQUENT AMENDMENT.

SAFETY, HEALTH AND ENVIRONMENTAL INFORMATION

In addition to the hazards/risks normally associated with the types of work detailed on this drawing, note the following significant residual risks (Reference shall also be made to the design hazard log).

Construction	
Presence of live traffic & live utilities.	
Presence of soil contamination, asbestos, tar and breaking of concrete not known	
Maintenance / Cleaning	
None	

Use	
None	

Decommissioning / Demolition	
None	

Description	
Status	Revision

Drawn	Checked	Reviewed	Authorised	Issue Date
-------	---------	----------	------------	------------

Description	
Status	Revision

Drawn	Checked	Reviewed	Authorised	Issue Date
-------	---------	----------	------------	------------

Description	
Status	Revision

© Crown copyright (and database rights) 2023 OS AC0000813791
You are permitted to use this data solely to enable you to respond to, or interact with, the organisation that provided you with the data. You are not permitted to copy, sub-license, distribute or sell any of this data to third parties in any form