


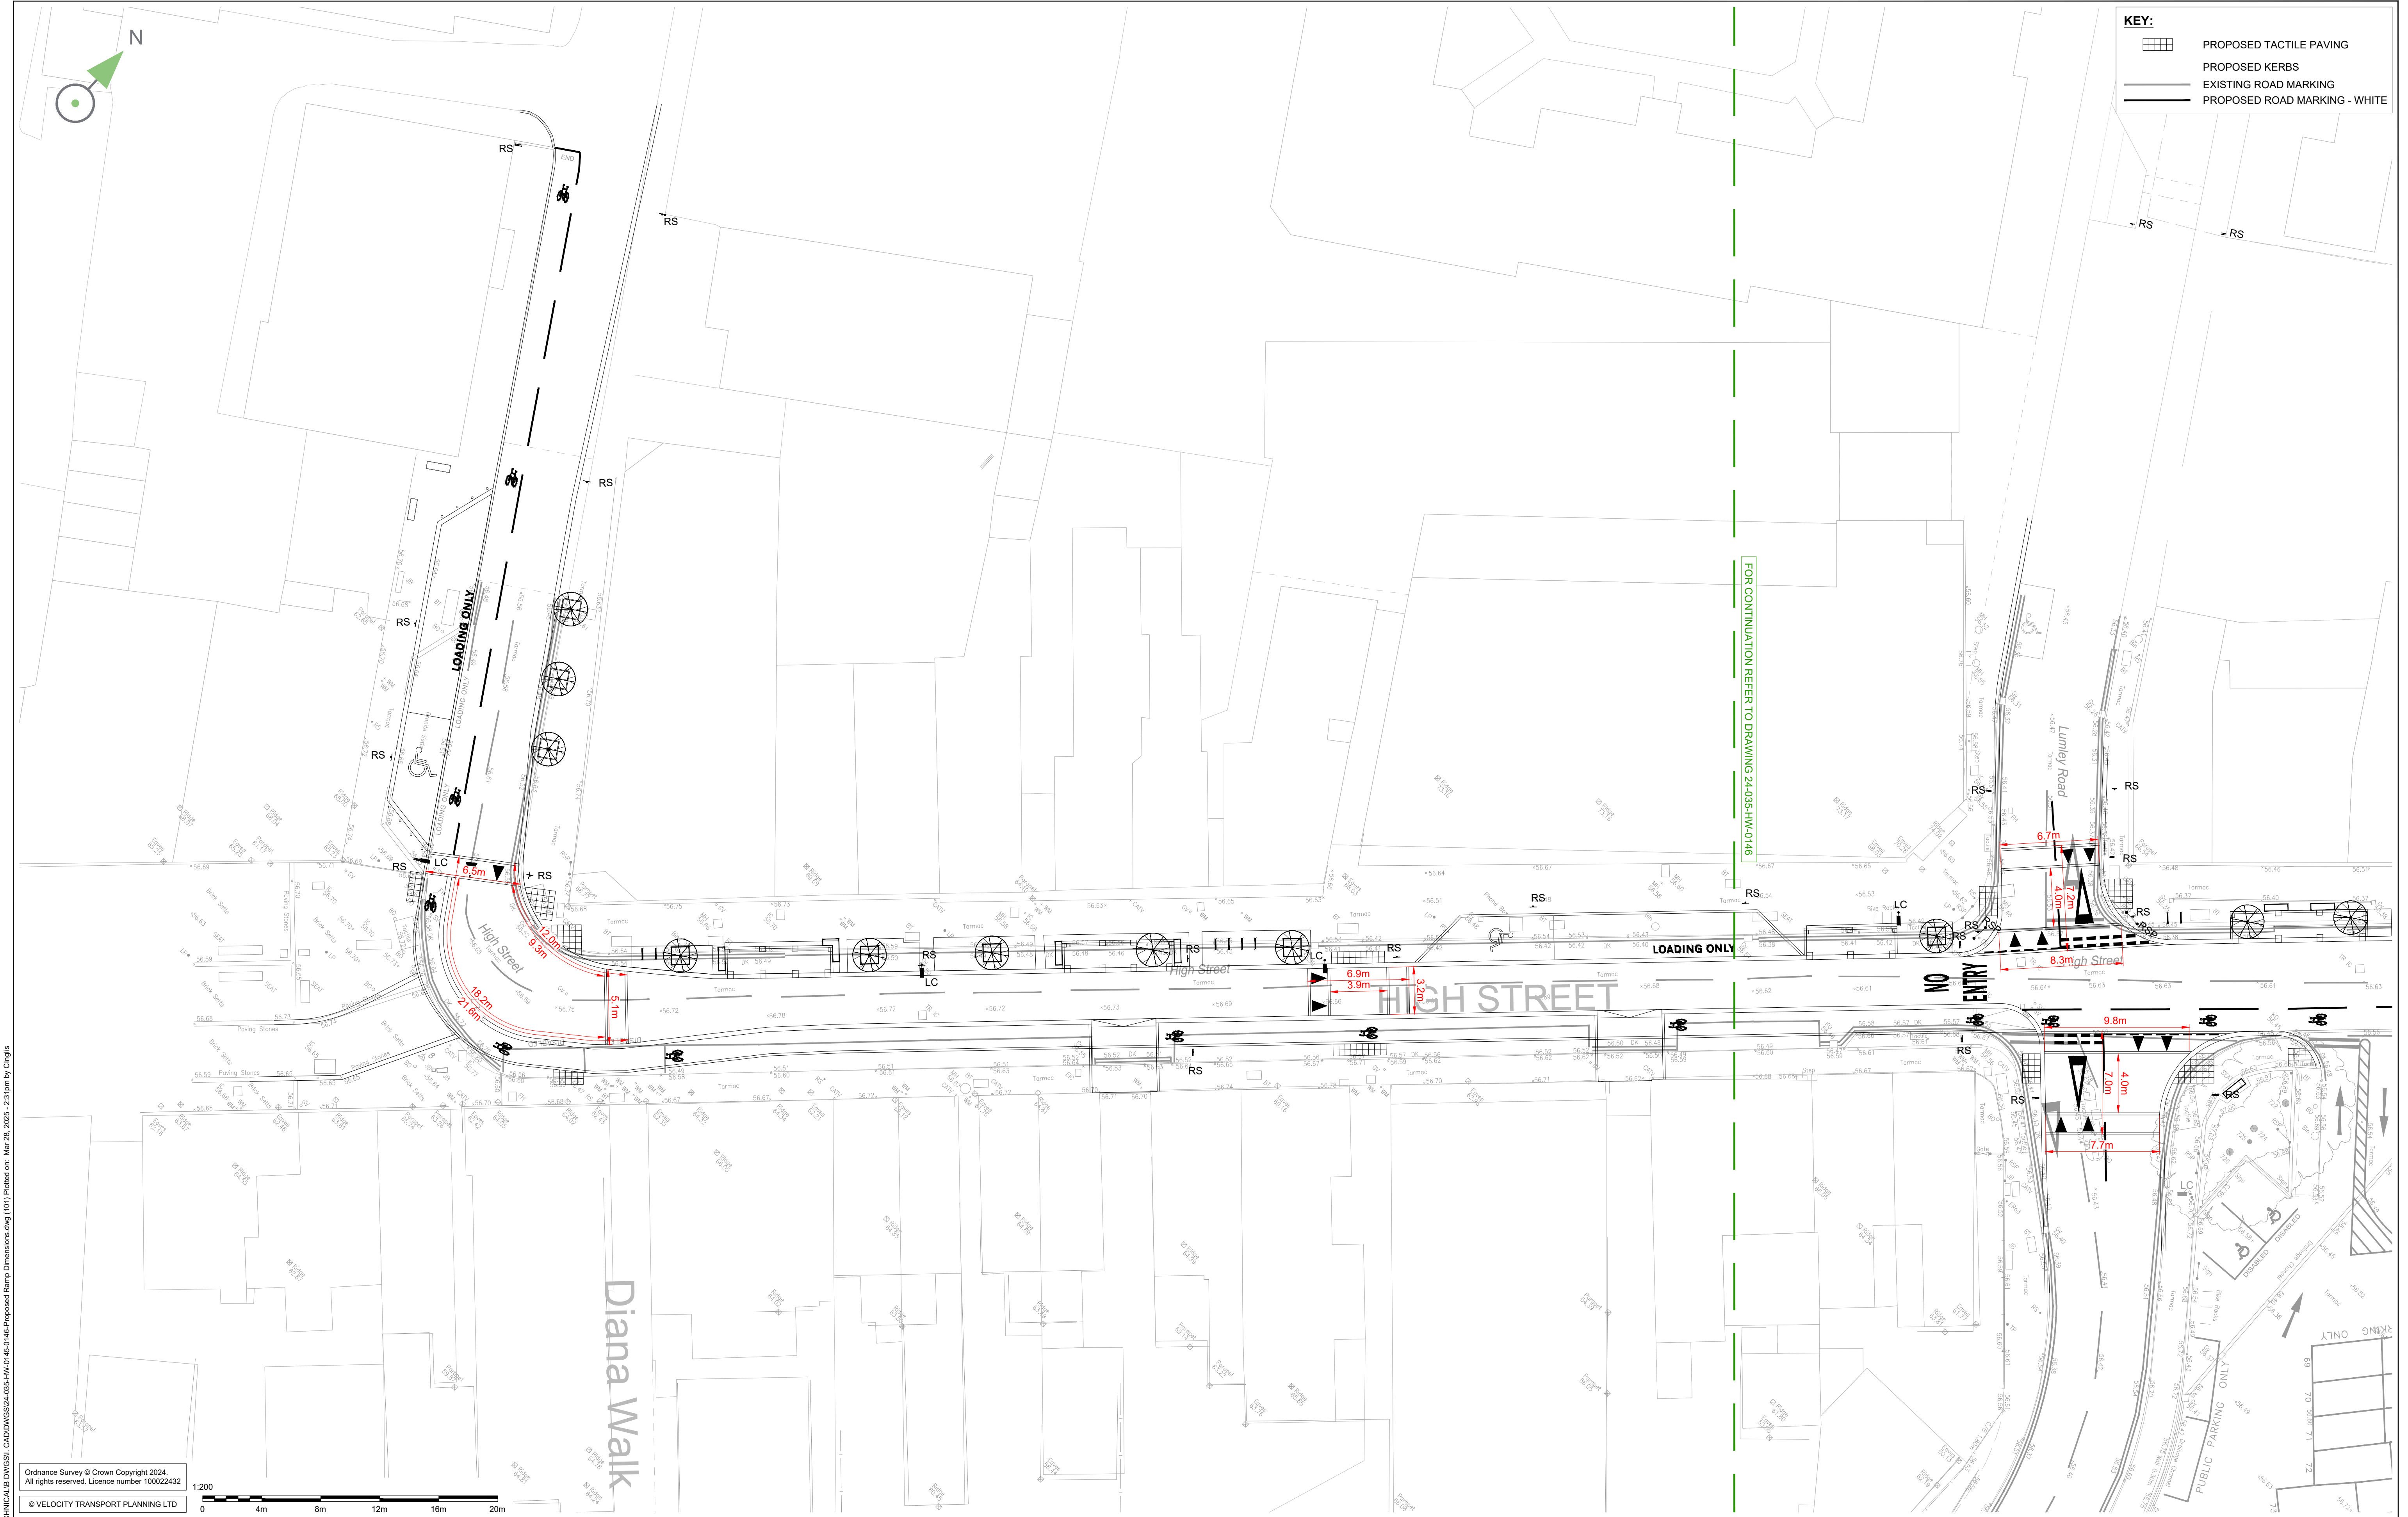

P:\03-24-035-Horley Town Centre\02 TECHNICAL\DWGS\24-035-HW-0145-0146-Proposed Ramp Dimensions.dwg (10) Plotted on: Mar 26, 2025 - 2:31pm by Chingis

