


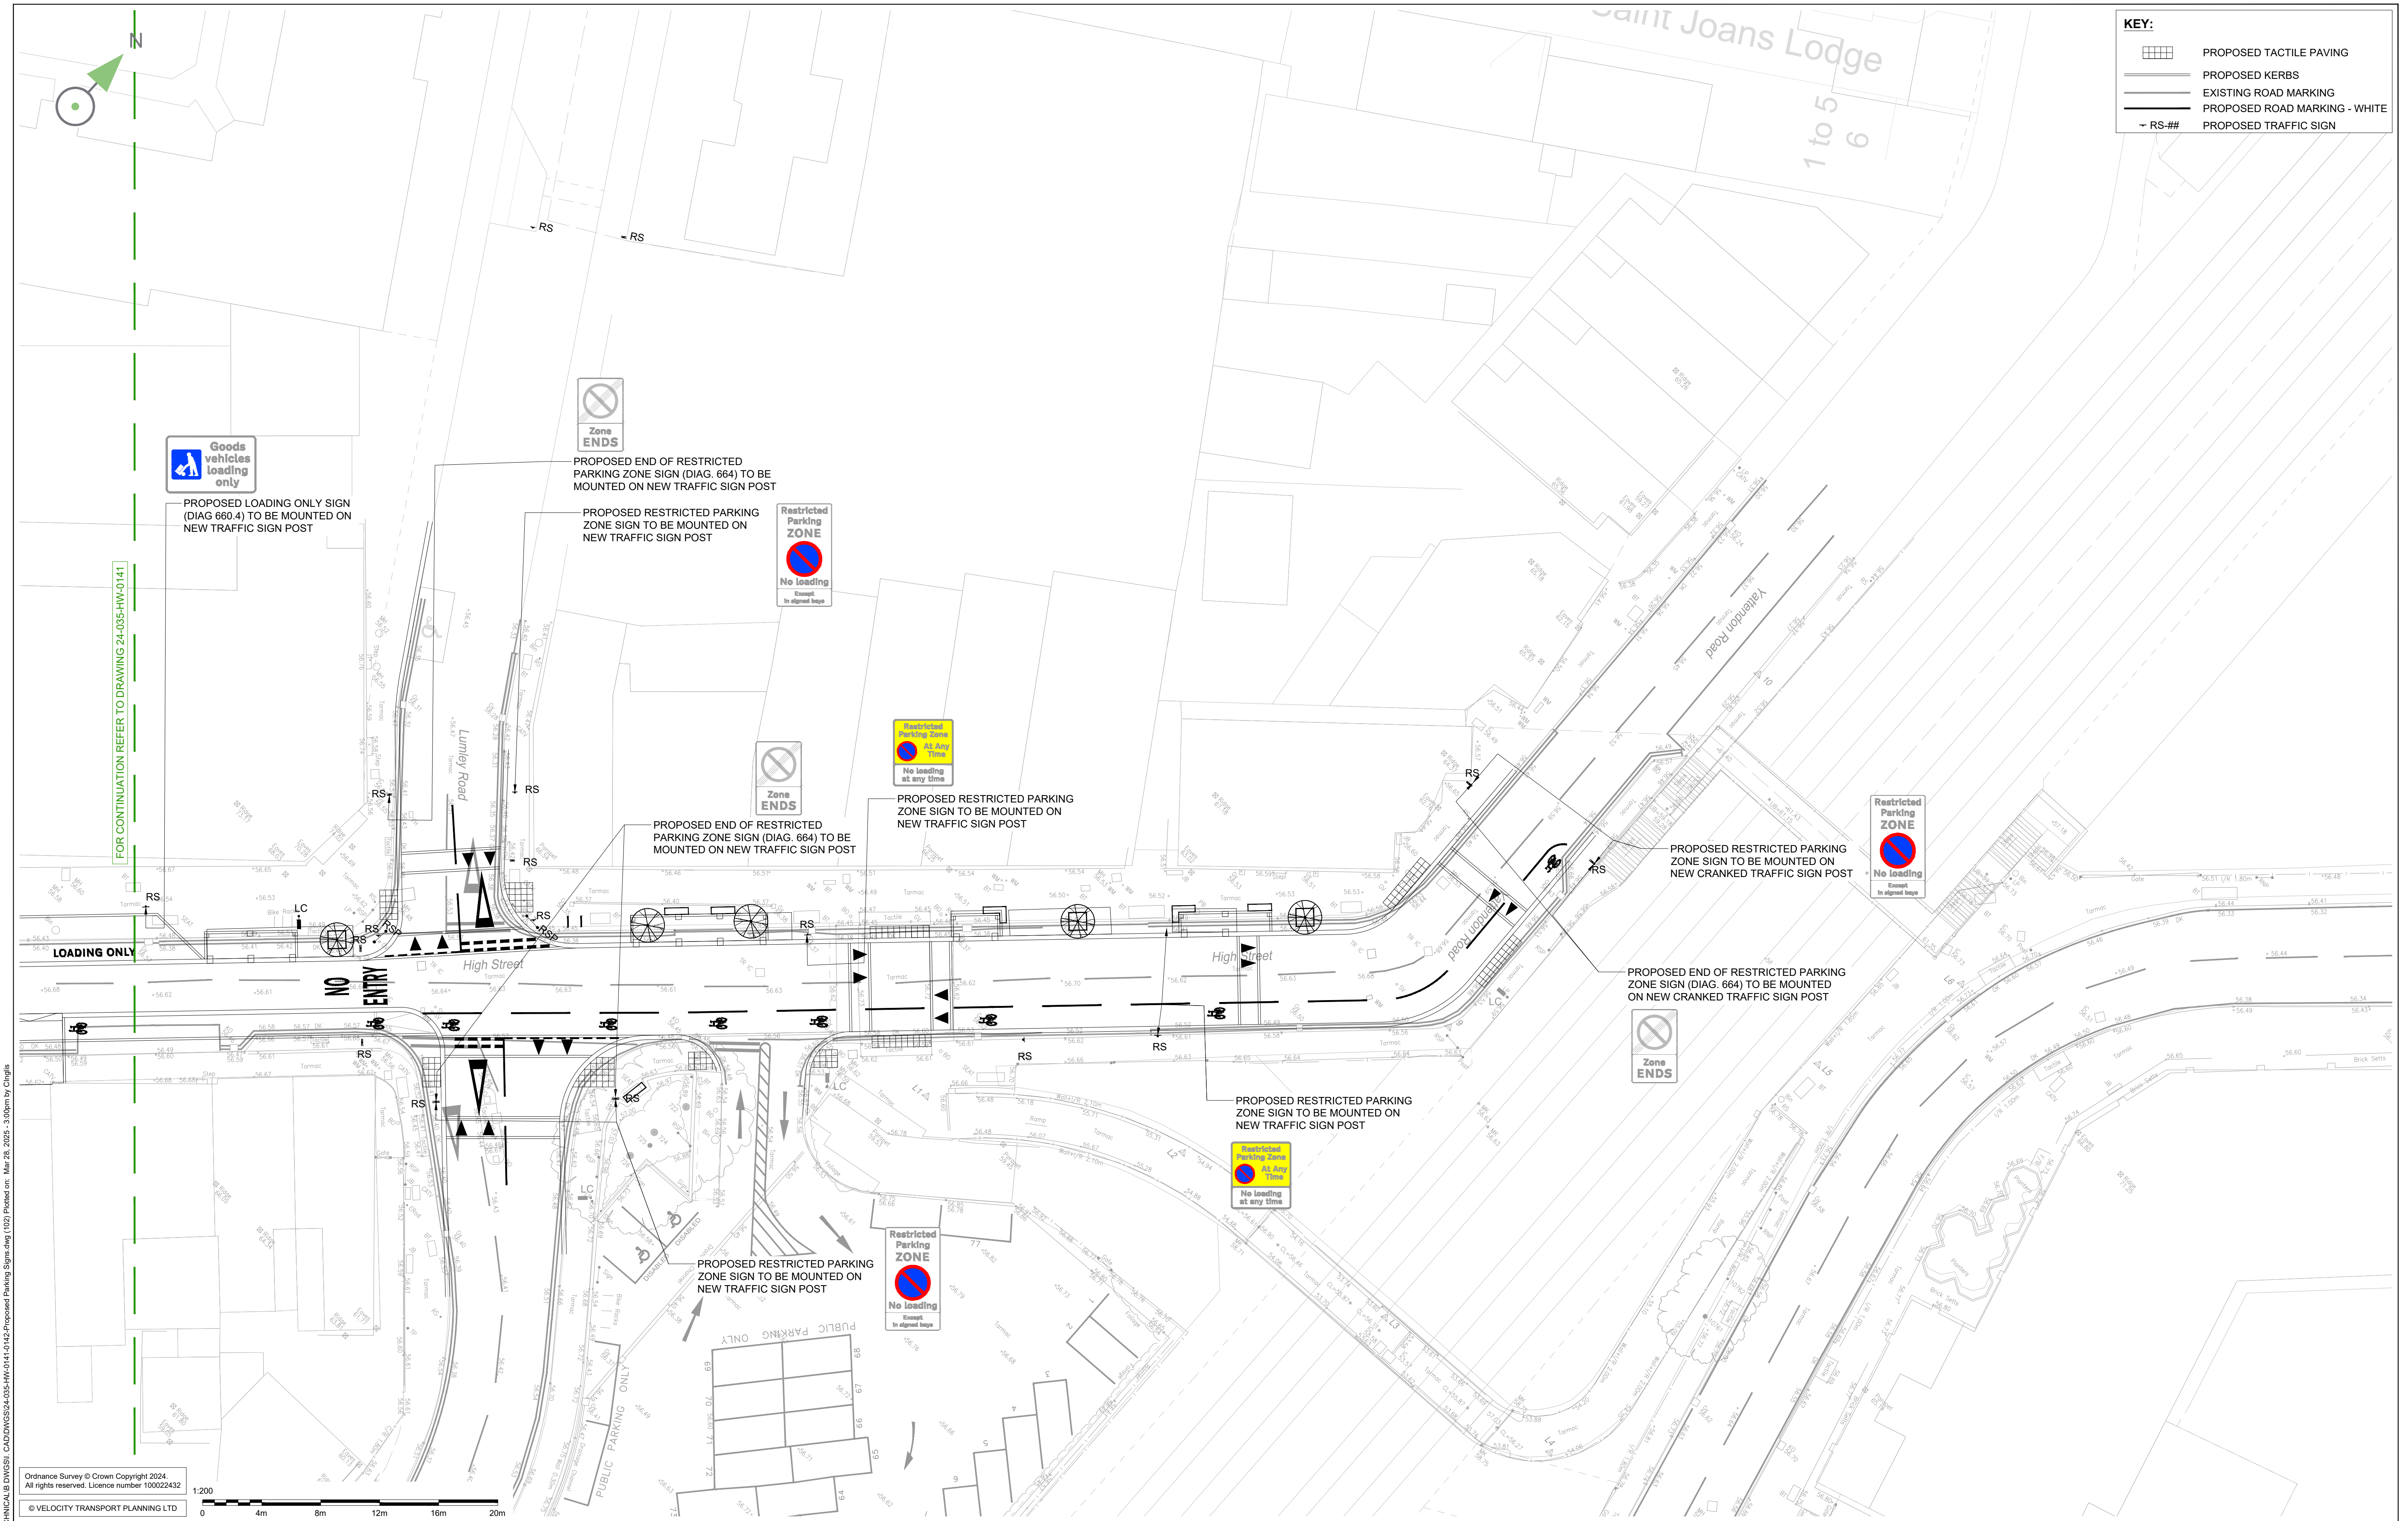

Ordnance Survey © Crown Copyright 2024. All rights reserved. Licence number 100022432				© VELOCITY TRANSPORT PLANNING LTD			
P01	28/03/25	FIRST ISSUE		CI	LH	LH	
Rev	Date	Description		Dm	Chk	App	Rev
							Date
							Description
				Dm	Chk	App	

General Notes:		6. THIS DRAWING IS BASED ON LUC DRAWING NUMBER 1349-LD-PLN-000 - P-13.	
1. DO NOT SCALE FROM THIS DRAWING.			
2. ALL DIMENSIONS ARE IN METRES UNLESS OTHERWISE STATED.			
3. THIS DRAWING IS TO BE PRINTED IN COLOUR.			
4. THE TOPOGRAPHICAL SURVEY INFORMATION HAS BEEN PROVIDED BYCADMAP LTD (DRAWING NO CM20303) AND VELOCITY TRANSPORT PLANNING SHALL NOT BE LIABLE FOR ANY INACCURACIES OR DEFICIENCIES.			
5. THIS DRAWING HAS BEEN ISSUED FOR INFORMATION PURPOSES AND MUST NOT BE USED FOR CONSTRUCTION.			

Drawing Status S2 - FOR INFORMATION		Project Title HORLEY TOWN CENTRE	
Client 		Drawing Title TRO PLANS PROPOSED PARKING SIGNS (SHEET 1 OF 2)	
Architect		Scale @ A1 1:200	Date 28/03/25
		Designed/Drawn CI	Checked LH
		Project Ref 24-035	Approved LH
		Drawing Number 24-035-HW-0141	Rev P01



Ordnance Survey © Crown Copyright 2024. All rights reserved. Licence number 100022432				© VELOCITY TRANSPORT PLANNING LTD			
P01	28/03/25	FIRST ISSUE		CI	LH	LH	
Rev	Date	Description		Dm	Chk	App	
				Rev	Date	Description	
				Dm	Chk	App	

General Notes:

1. DO NOT SCALE FROM THIS DRAWING.
2. ALL DIMENSIONS ARE IN METRES UNLESS OTHERWISE STATED.
3. THIS DRAWING IS TO BE PRINTED IN COLOUR.
4. THE TOPOGRAPHICAL SURVEY INFORMATION HAS BEEN PROVIDED BYCADMAP LTD (DRAWING NO CM20303) AND VELOCITY TRANSPORT PLANNING SHALL NOT BE LIABLE FOR ANY INACCURACIES OR DEFICIENCIES.
5. THIS DRAWING HAS BEEN ISSUED FOR INFORMATION PURPOSES AND MUST NOT BE USED FOR CONSTRUCTION.

6. THIS DRAWING IS BASED ON LUC DRAWING NUMBER 1349-LD-PLN-000 - P-13.

Drawing Status	S2 - FOR INFORMATION					Project Title	HORLEY TOWN CENTRE		
Client						Drawing Title	TRO PLANS PROPOSED PARKING SIGNS (SHEET 2 OF 2)		
Architect						Scale @ A1	Date	Designed/Drawn	Checked
						1:200	28/03/25	CI	LH
						Project Ref	Drawing Number	Approved	
						24-035	24-035-HW-0142	Rev	
								P01	