
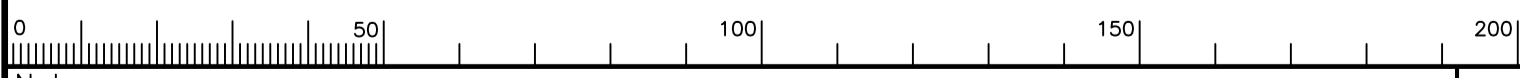


SHEPPERTON ROAD - TRAFFIC CALMING

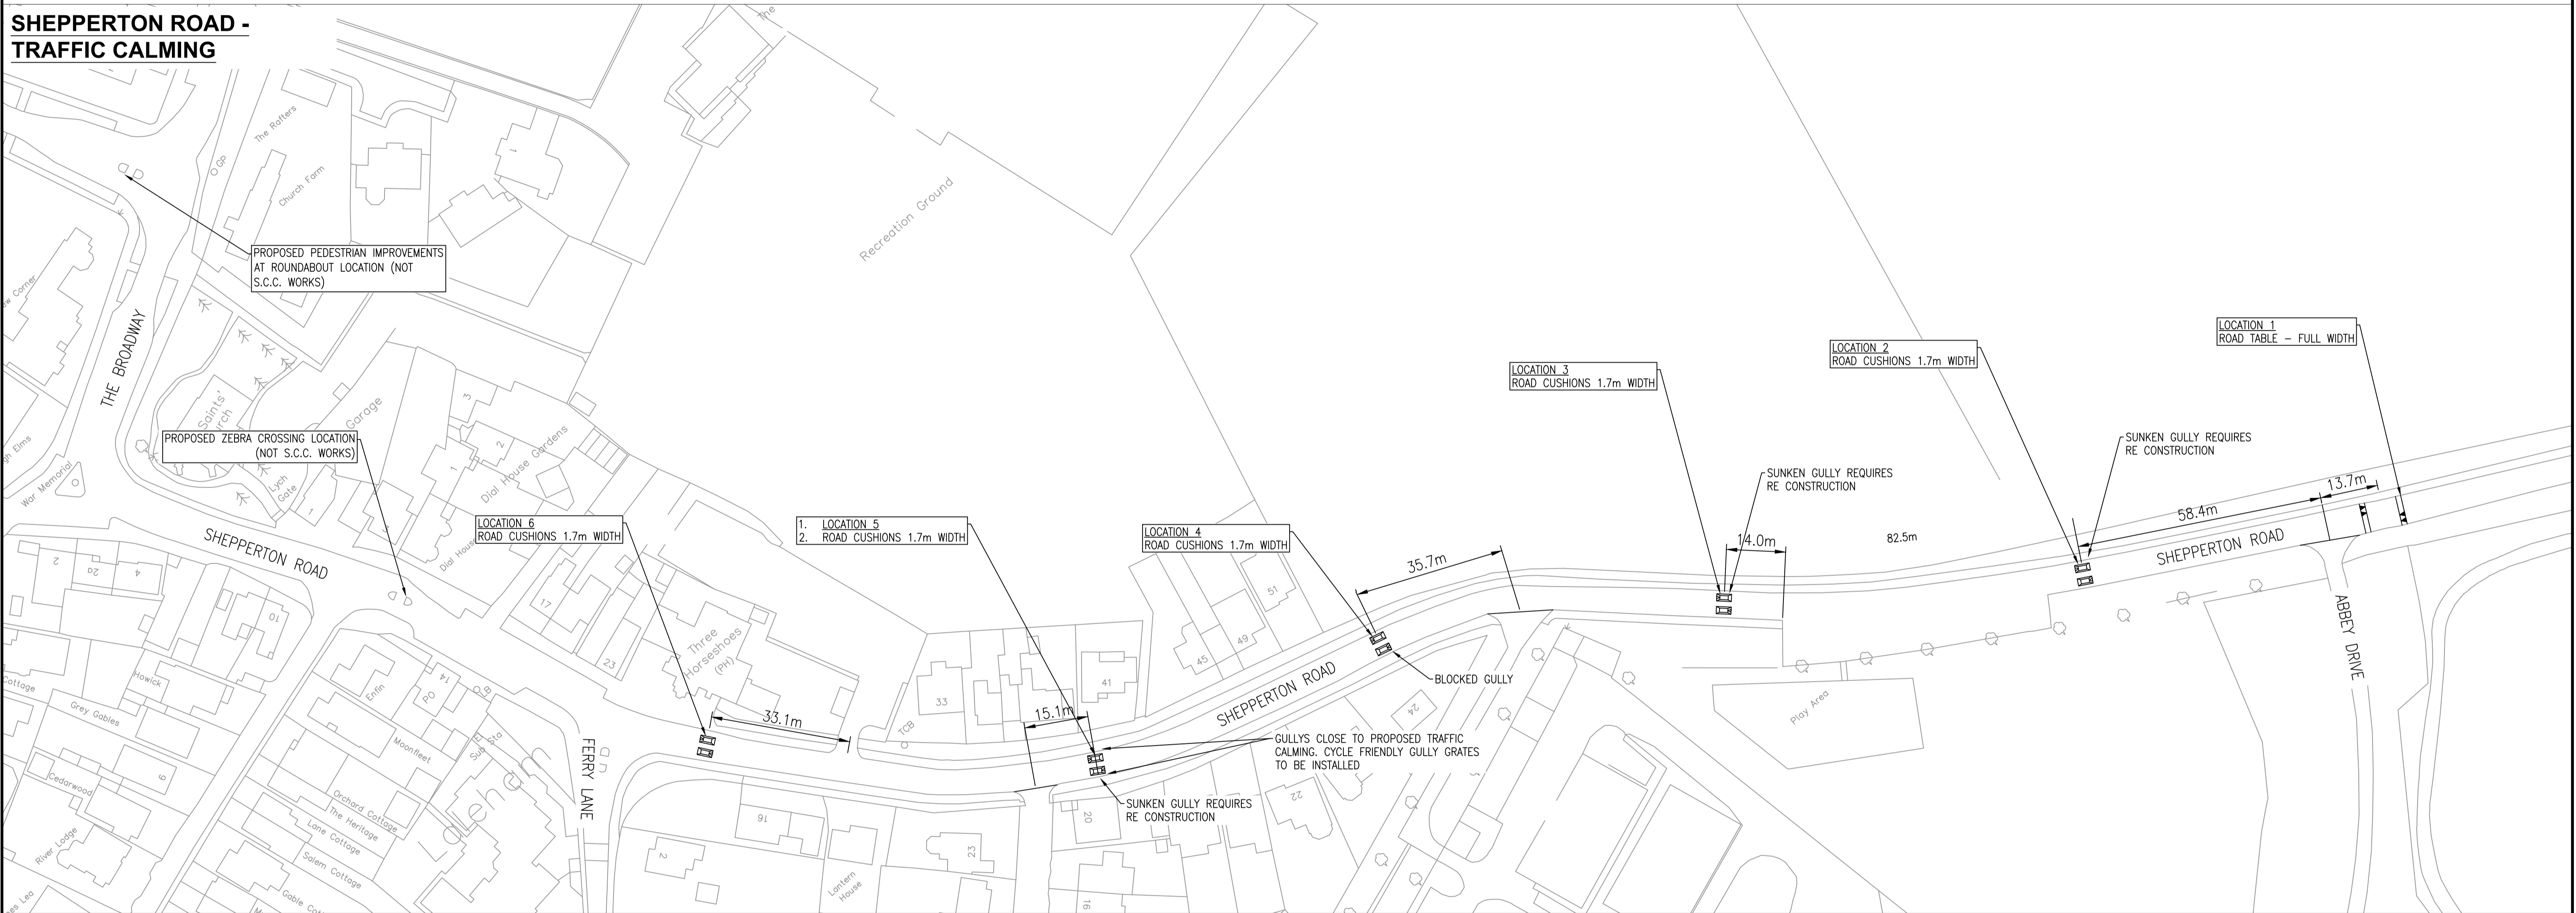

Notes

Rev.	Description	Drwn	Sig.	Date	Chkd	Sig.	Date	Appr	Sig.	Date

Rev.	Description	Drwn	Sig.	Date	Chkd	Sig.	Date	Appr	Sig.	Date

North Point

Based upon the Ordnance Survey mapping with the permission of the Controller of Her Majesty's Stationery Office. © Crown copyright. Unauthorised reproduction infringes Crown copyright and may lead to prosecution or civil proceedings. Surrey County Council LA 076872 2002.

Drawn by	TC	Sig.	TC	Date	JUNE 22
Checked by	originator	Sig.		Date	
Approved by		Sig.		Date	

Project SHEPPERTON ROAD & SURROUNDING ROADS
LALEHAM VILLAGE

Drawing TRAFFIC CALMING MEASURES
THE BROADWAY / SHEPPERTON ROAD

Scale NTS

Project No. PC1178

Contract Sheet No.

Drawing No. PC1178-01

Rev. -

Classification PRESENTATION

SHEET 1 OF 2

**THE BROADWAY / ASHFORD ROAD / STAINES ROAD
TRAFFIC CALMING**



Notes

Rev.	Description	Drwn	Sig.	Date	Chkd	Sig.	Date	Appr	Sig.	Date

Rev.	Description	Drwn	Sig.	Date	Chkd	Sig.	Date	Appr	Sig.	Date

North Point

Based upon the Ordnance Survey mapping with the permission of the Controller of Her Majesty's Stationery Office. © Crown copyright. Unauthorised reproduction infringes Crown copyright and may lead to prosecution or civil proceedings. Surrey County Council LA 026872 2002.

Drawn by	TC	Sig.	TC	Date	JUNE 22
Checked by	originator	Sig.		Date	
Approved by		Sig.		Date	

Project SHEPPERTON ROAD & SURROUNDING ROADS
LALEHAM VILLAGE

Drawing TRAFFIC CALMING MEASURES
STAINES ROAD & THE BROADWAY / ASHFORD ROAD

SHEET 2 OF 2

Project No. PC1178

Contract Sheet No. PC1178-02

Rev. -

Classification PRESENTATION