


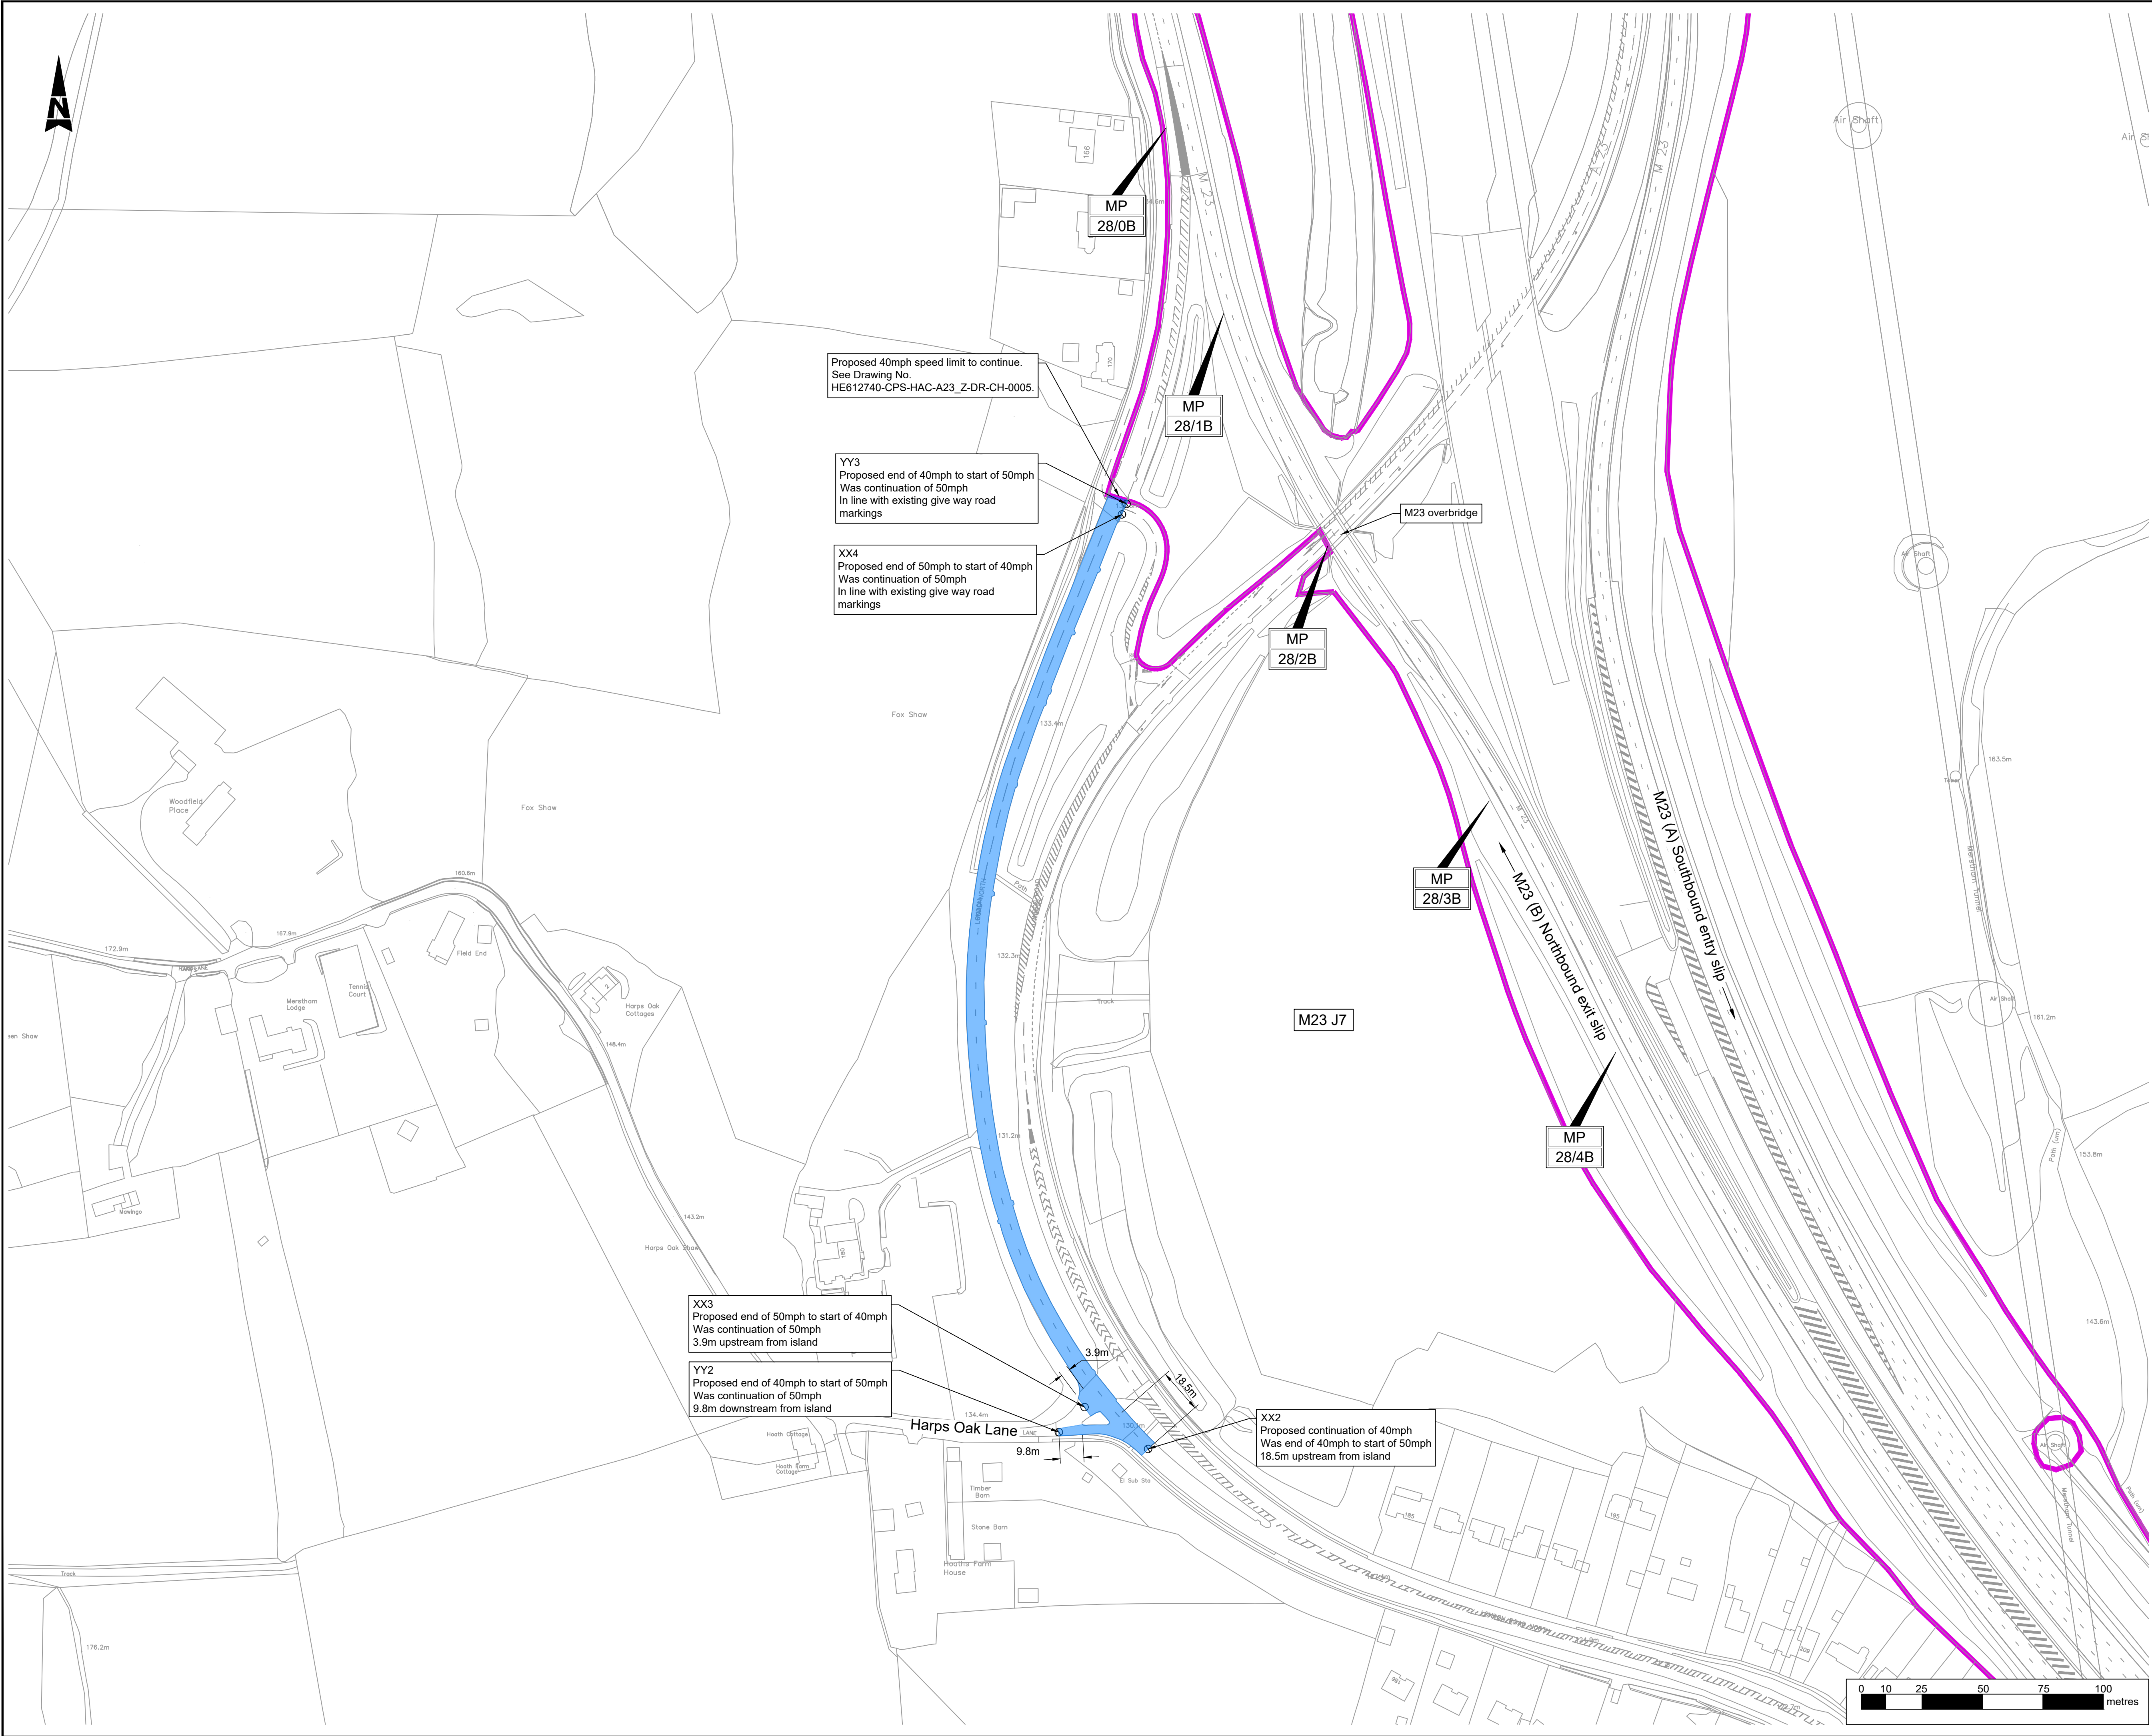

Do not scale from this drawing, use stated dimensions only

Reproduced by permission of Ordnance Survey on behalf of HMSO.
© Crown Copyright and Database Right 2021.
All Rights Reserved.
Ordnance Survey Licence Number 0100030649.

Location Plan

Not to scale

Safety, Health & Environmental Information

In addition to the hazards/risks normally associated with the types of work detailed on this drawing, note the following residual hazards:

Item	Phase	Hazard & description
1	-	-----
2	-	-----

Phase:

C = Construction
U = Use

M = Maintenance
D = Demolition

Drawing status

Approved and accepted as stage complete

Suitability

A1

Key:

Proposed speed limit change area to 40mph

Proposed speed limit change termination point

XXX

Start point number

YYY

Termination point number

M25 DBFO boundary

C01	Initial issue	NG/05/08/24 NBH/05/08/24
Rev.	Description	Sig/Date

	Signed	Date
Drawn:	NBH	05/08/24
Design:	XW	05/08/24
Checked:	SS	05/08/24
Approved:	NG	05/08/24

Agent

Connect Plus Services

Connect Plus House

St Albans Road

South Mimms

Potters bar

Hertfordshire

EN6 3NP

Tel: 020 3386 8500

Fax: 020 3386 8501

Client

Project

A23 Brighton Road Hooley - Speed Limit Review

Title

M23 J7 to Netherne Drive
PTRO Application
Non DBFO Roads Only

Scale:

1:1250

Original size:

A1

Drawing No:

HE6127403-CPS-HAC
A23_Z-DR-CH-0004

Rev:

C01

Pin-Originator-Volume-Location-Type-Role-Number

C:\users\in.brook\appdata\local\bentley\project\working\in\bb-uk-pw.bentley.com_bb-uk-pw-03\nicholas.brook\harp-oak\m23-j7-to-netherne-drive-ptro-application-non-dbfo-roads-only.dwg